


PLANT LIST FOR THIS SHEET

QTY.	COMMON NAME	BOTANICAL NAME	SIZE	CONDITION/REMARKS
LARGE DECIDUOUS TREES				
3	SHUMARD OAK	Quercus shumardii	25" cal.	Balled-in-Burlap
ORNAMENTAL TREES				
3	FLAME AMUR MAPLE	Acer ginnala 'Flame'	15" cal.	Balled-in-Burlap
6	PRAIRIFIRE CRABAPPLE	Malus sp. 'Prairifire'	15" cal.	Balled-in-Burlap
LAWN				
-	K-31 FESCUE	Festuca arundinacea 'K-31'	SOD	

FHWA REG NO.	STATE	PROJECT NO.	YEAR	SHEET NO	TOTAL SHEETS
7	KANSAS	STP-N012(901)	2001	12	23

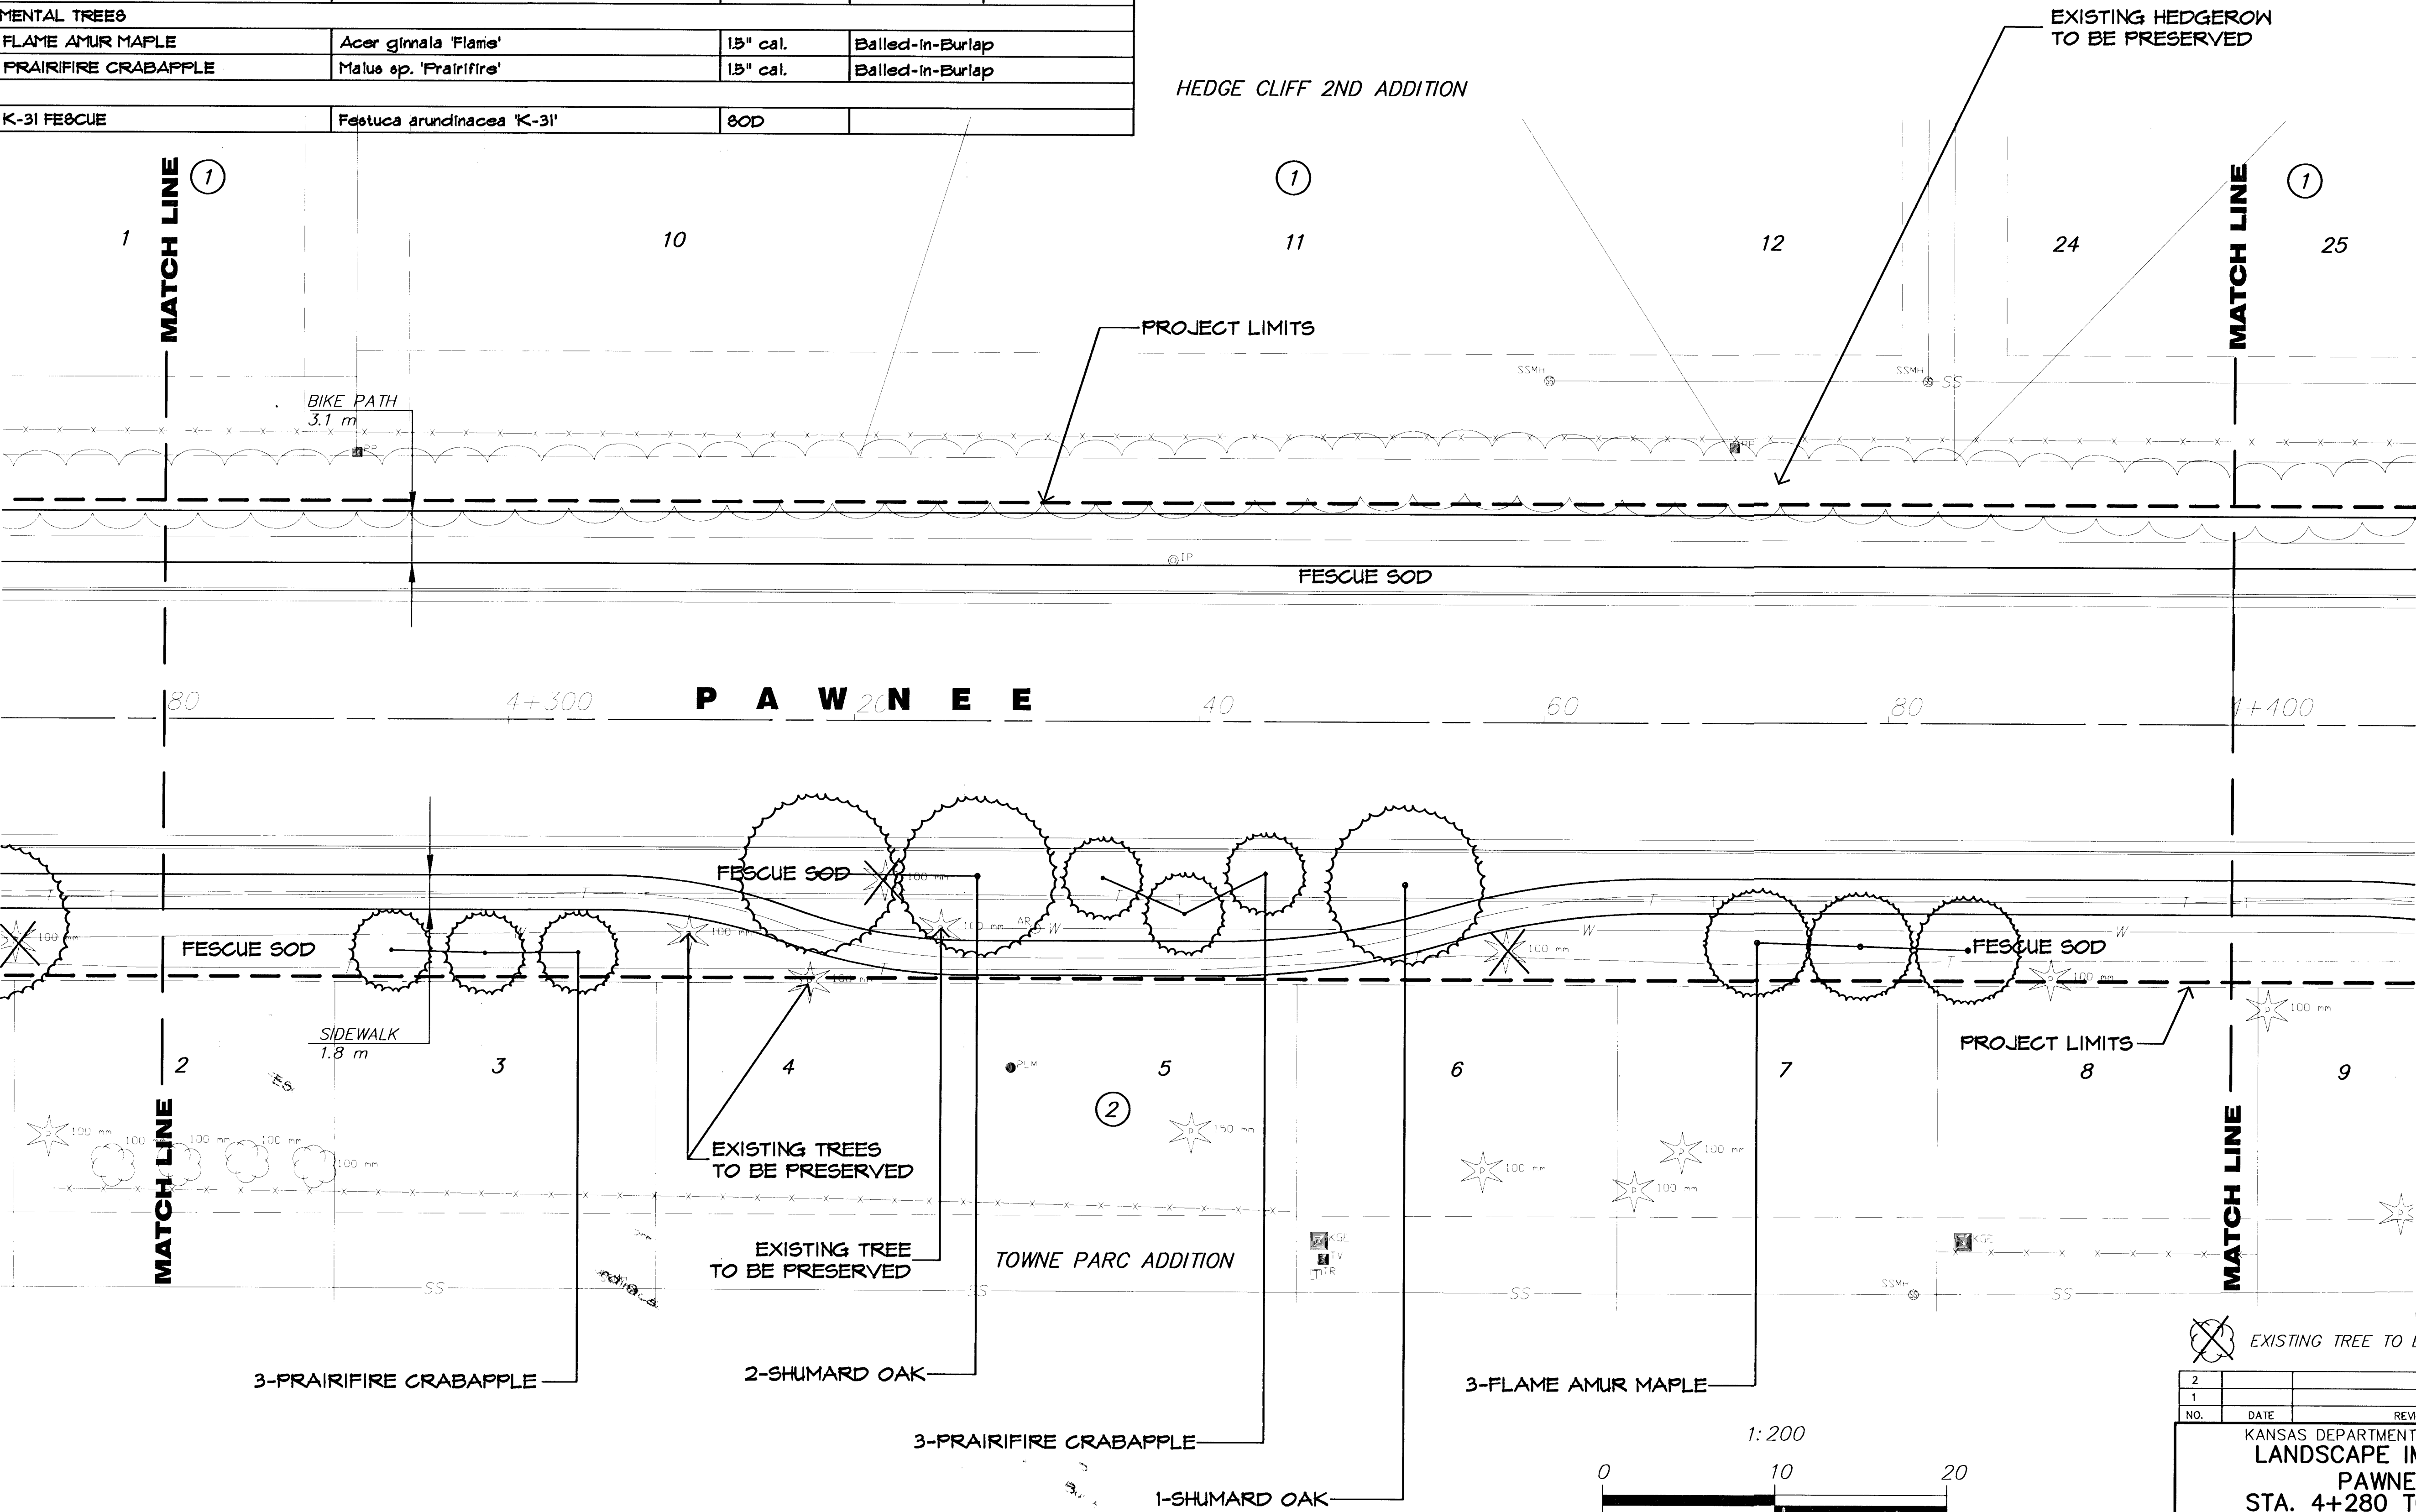

NO.	DATE	REVISIONS	BY	APP'D
2				
1				
KANSAS DEPARTMENT OF TRANSPORTATION LANDSCAPE IMPROVEMENTS PAWNEE AVE. STA. 4+280 TO STA. 4+400 PROJ. NO. 87 STP-N-0129-01 SEDGWICK COUNTY				
MID-KANSAS ENGINEERING CONSULTANTS, INC. WICHITA, KANSAS				
DESIGNED BY:	JTC	CHECKED BY:	JTC	
DRAWN BY:	GJR	DATE:	APRIL 2002	SHEET 12 OF 23

1:200
0 10 20
PLAN: Lat. & Long. (meters)
PROFILE: Horiz. same as above,
Vert. 0.2' SCALE: 1 : 20