


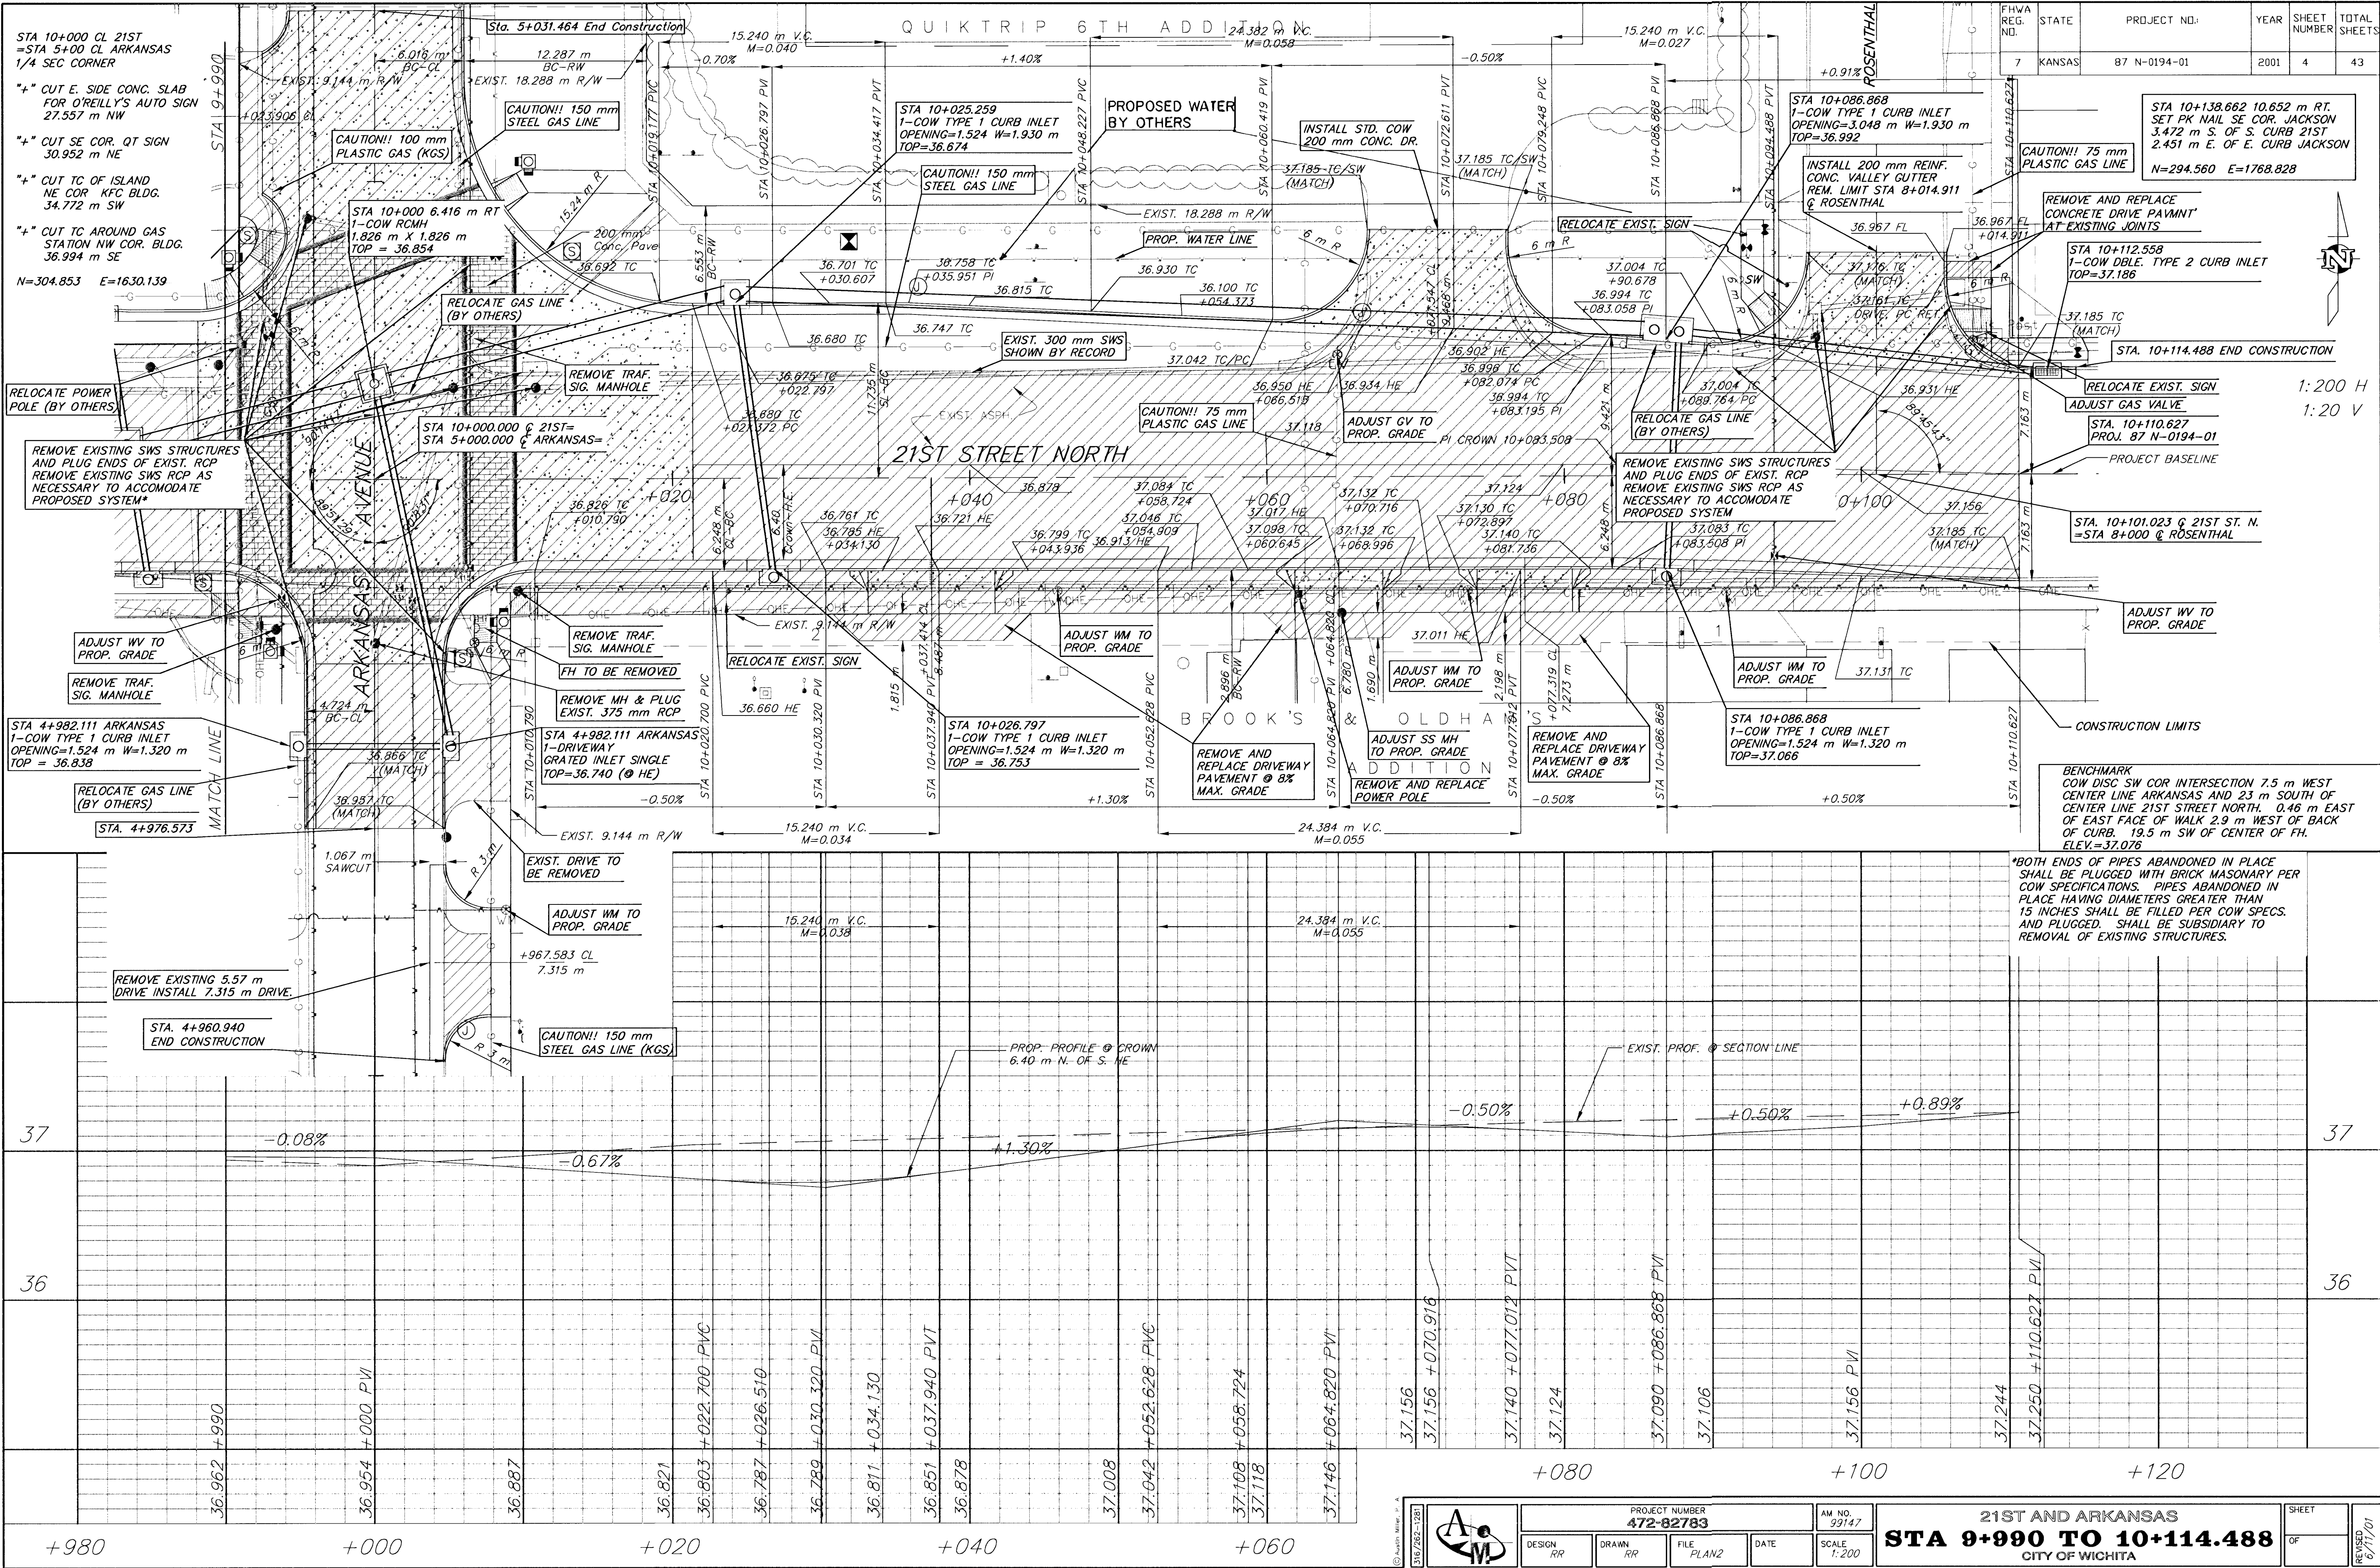

FHWA REG. NO.	STATE	PROJECT NO.	YEAR	SHEET NUMBER	TOTAL SHEETS
7	KANSAS	87 N-0194-01	2001	4	43

1:200 H
1:20 V

*BOTH ENDS OF PIPES ABANDONED IN PLACE SHALL BE PLUGGED WITH BRICK MASONRY PER COW SPECIFICATIONS. PIPES ABANDONED IN PLACE HAVING DIAMETERS GREATER THAN 15 INCHES SHALL BE FILLED PER COW SPECS. AND PLUGGED. SHALL BE SUBSIDIARY TO REMOVAL OF EXISTING STRUCTURES.

PROJECT NUMBER
472-82783

AM NO.
99147

SCALE
1:200

21ST AND ARKANSAS
STA 9+990 TO 10+114.488
CITY OF WICHITA

SHEET
OF

REVISED
02/17/01