


FHWA REG. NO.	STATE	PROJECT NO.	YEAR	SHEET NUMBER	TOTAL SHEETS
7	KANSAS	87 N-0194-01	2001	5	43

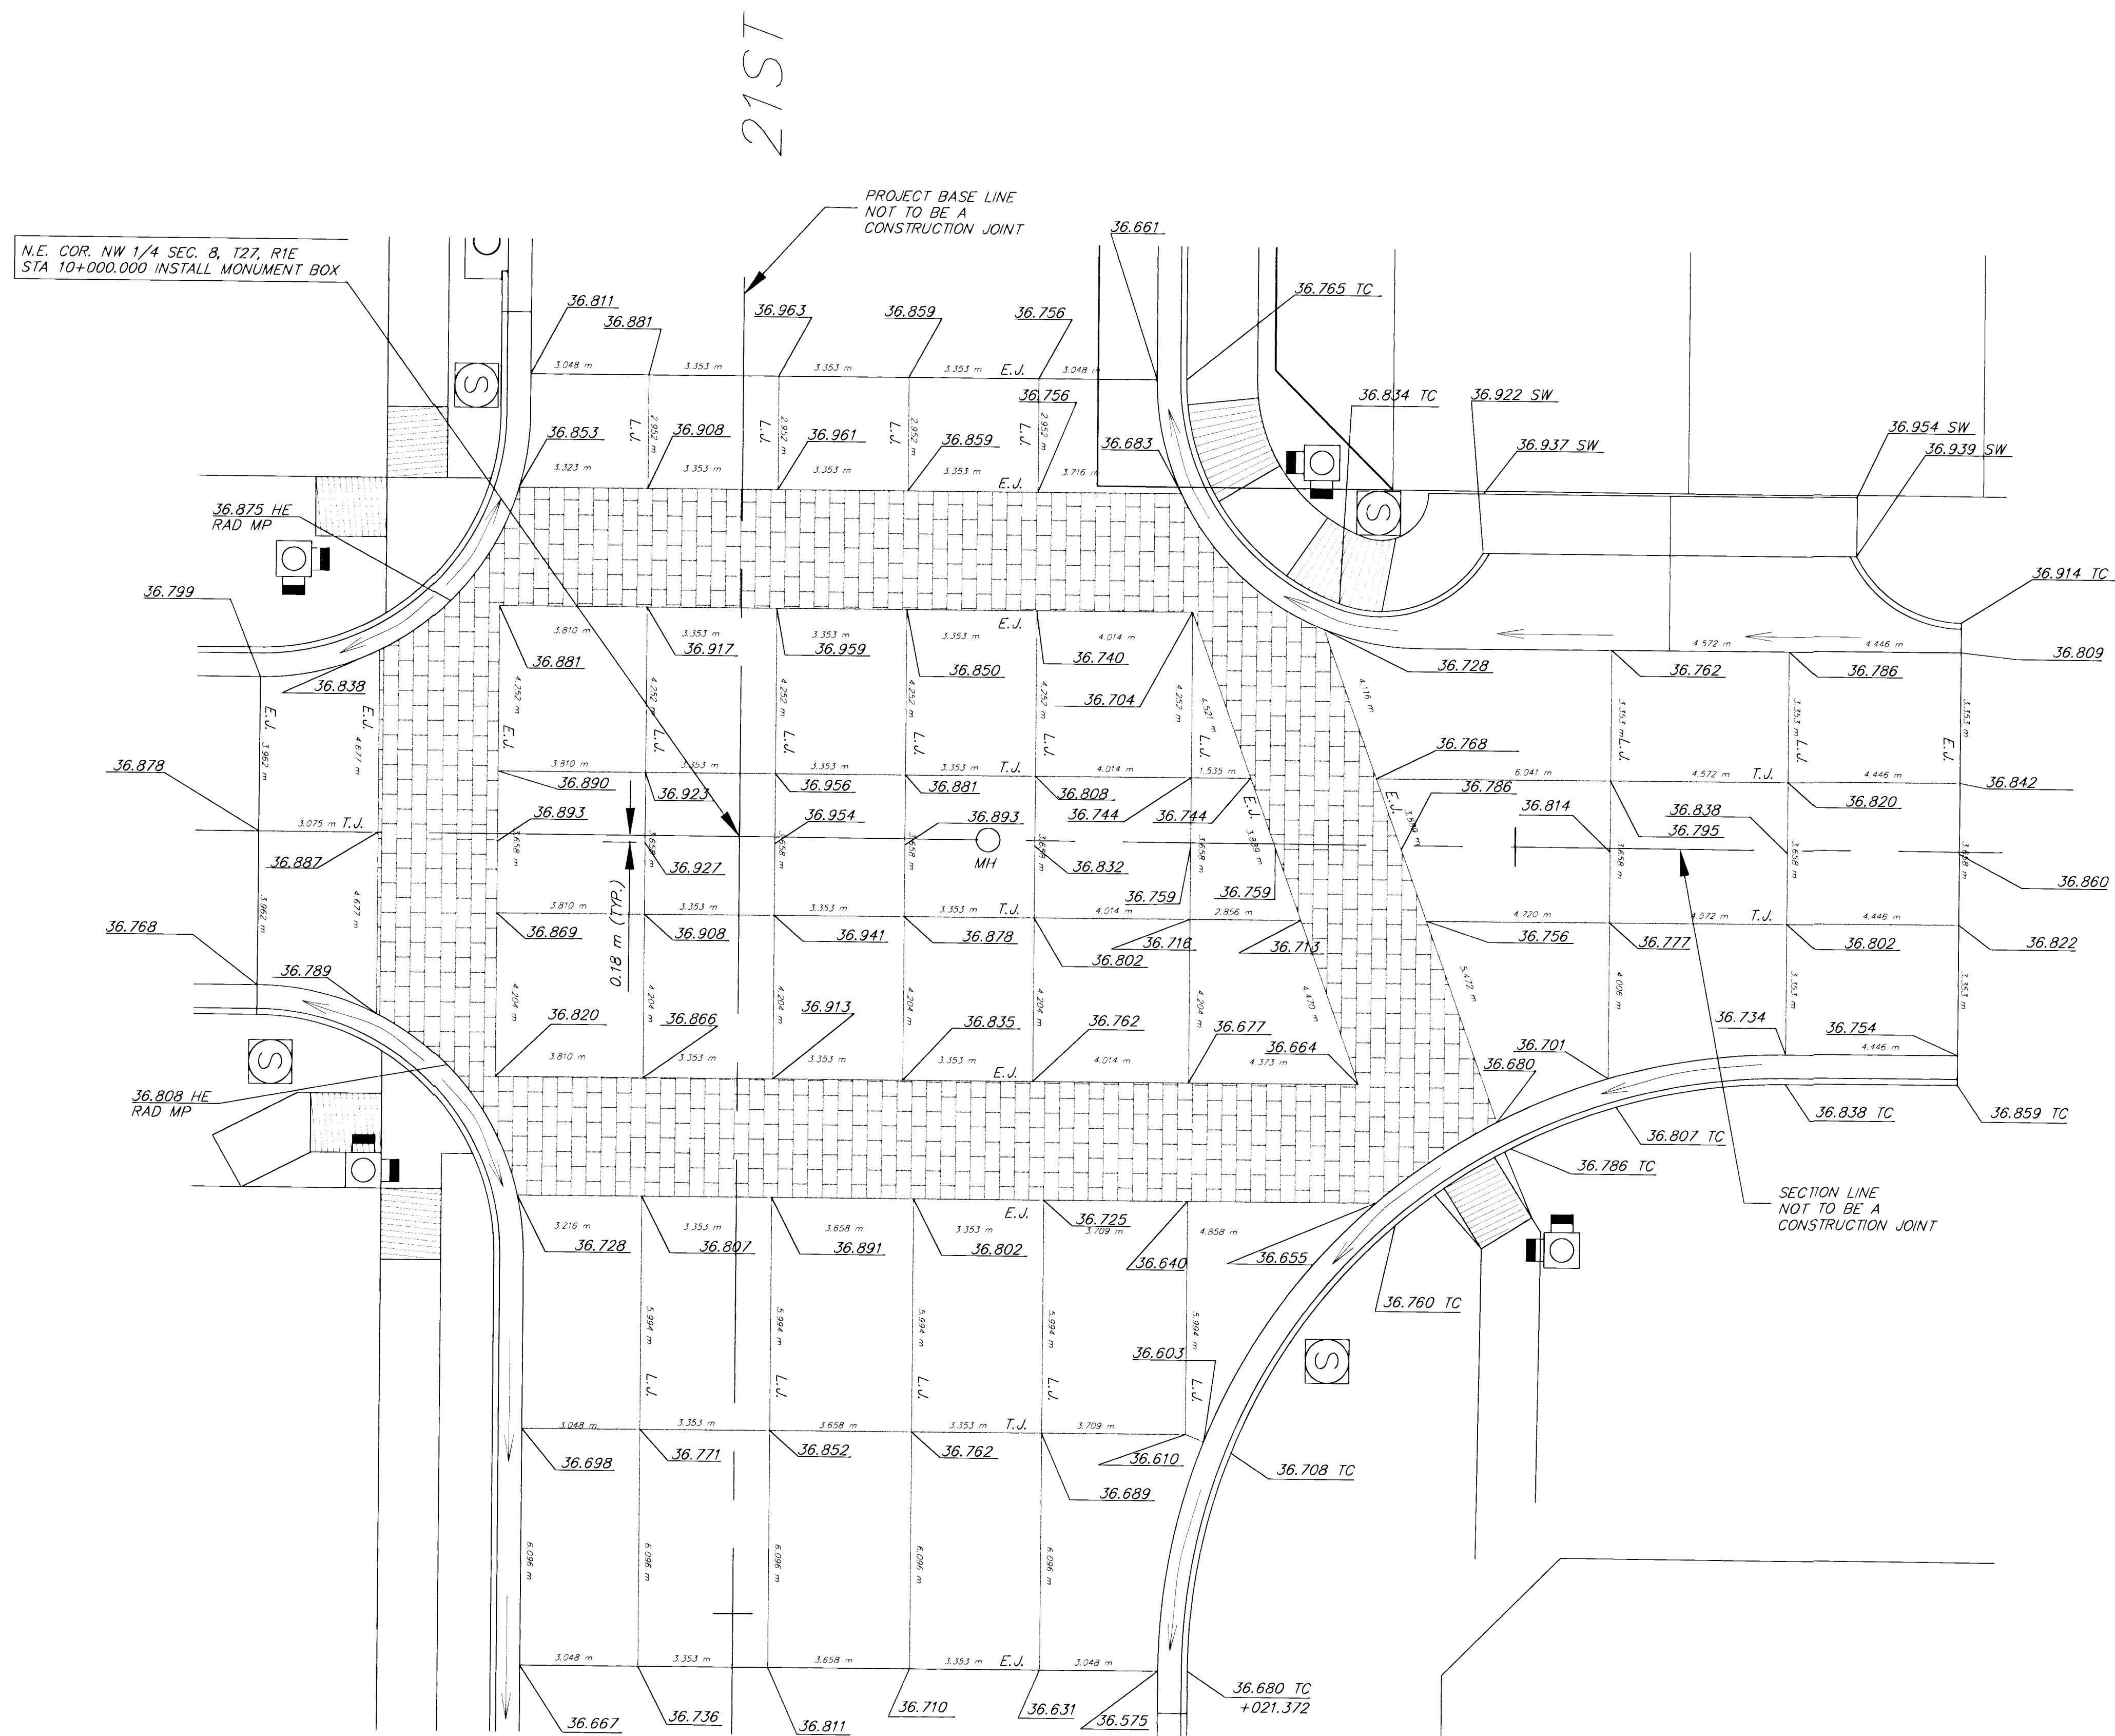

LEGEND

E.J. - EDGE JOINT
L.J. - LONGITUDINAL JOINT
T.J. - TRANSVERSE JOINT

NOTE:

SEE SHEET 2 FOR CROSSWALK
CONCRETE PAVER DETAIL.

	PROJECT NUMBER 472-82783				AM. NO. 99147	21ST AND ARKANSAS INTERSECTION DETAIL CITY OF WICHITA	SHEET OF
	DESIGN RR	DRAWN RR	FILE Intersection	DATE	SCALE 1:100		REVISION 07/20/00