


WABASH AVE.

**SUMMARY OF QUANTITIES**

RCVG Pavement (8")	70 s.y.
Curb and Gutter (6 3/8")	90 l.f.
Monolithic Edge Curb (1 1/2")	47 l.f.
Concrete Flume w/ Plate over Walk	1 ea
Pavement Removal	20 s.y.
Curb and Gutter Removed	100 l.f.

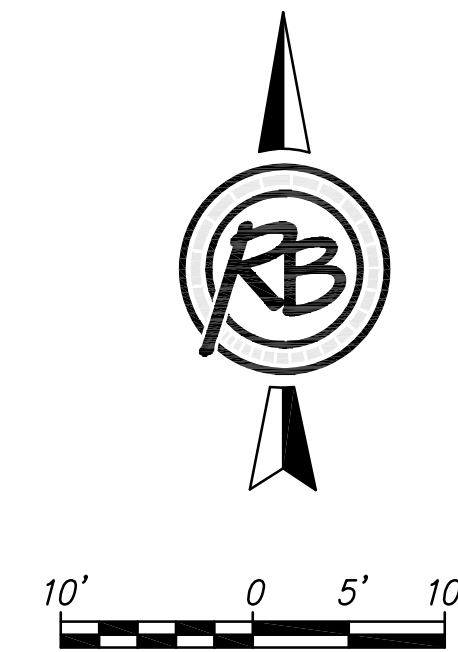

F:\Projects\Projects 4600-4699\4656E (Parking Lot 1st and Washington - Paul Gray)\4656E Engineering Base.dwg

(c) Copyright 2015, Ruggles & Bohm, P.A.

1st & Wabash			
Grading Plan and Site Layout			
SEAL	<p><b>RUGGLES &amp; BOHM</b></p> <p>ENGINEERING   SURVEYING   LANDSCAPE ARCHITECTURE   GOVERNMENT</p> <p>924 NORTH MAIN WICHITA, KANSAS 67203 P (316) 264-8008 F (316) 264-4623 WWW.RBKANSAS.COM</p>	DATE	
DESIGN		JRA	
DRAWN	CDJ	REVIEW	
PROJECT NUMBER	RB JOB NO.	DWG. SCALE	SHEET
472-85293	4656E	1" = 10'	2
DRAWING FILE			CF
4656E Engineering Base [###]			2