
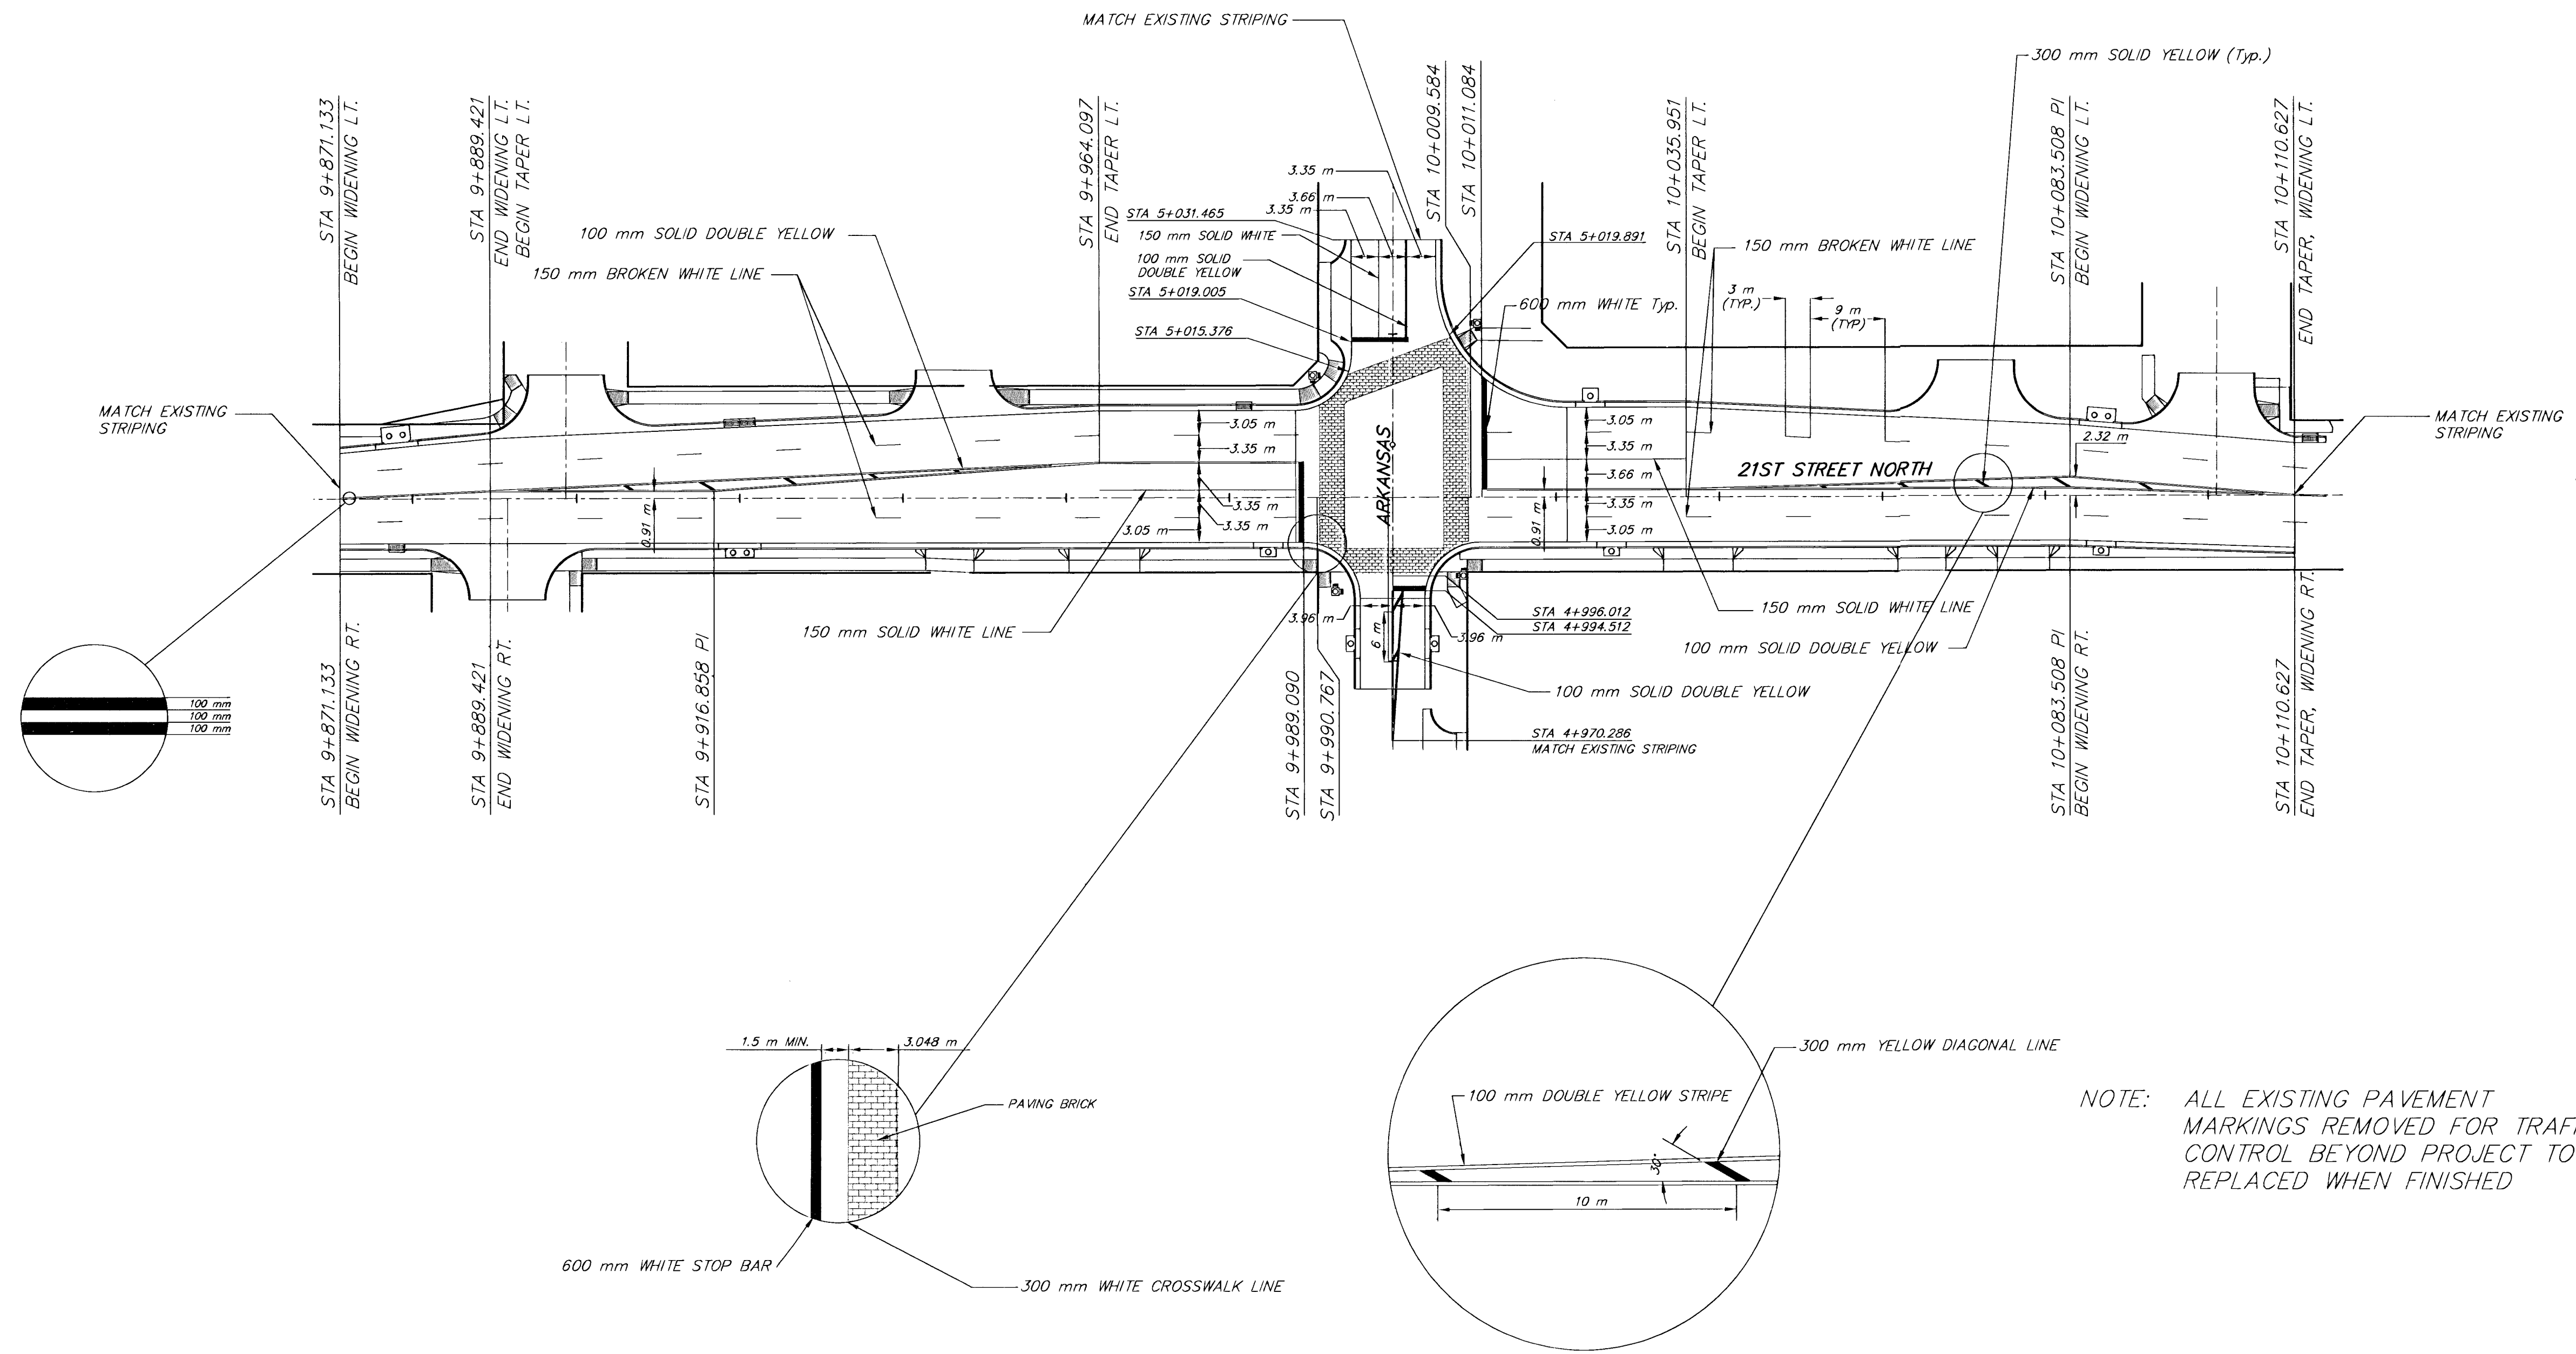


FHWA REG. NO.	STATE	PROJECT NO.	YEAR	SHEET NUMBER	TOTAL SHEETS
7	KANSAS	87 N-0194-01	2001	29	43

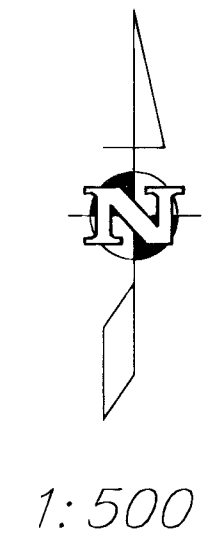

NOTE: ALL EXISTING PAVEMENT MARKINGS REMOVED FOR TRAFFIC CONTROL BEYOND PROJECT TO BE REPLACED WHEN FINISHED

	PROJECT NUMBER 472-82783				AM. NO. 99147	21ST AND ARKANSAS PAVEMENT MARKING PLAN CITY OF WICHITA	SHEET OF
	DESIGN RR	DRAWN RR	FILE Pmarking	DATE	SCALE 1:500		REVISED 6/11/01