



FHWA REG. NO.	STATE	PROJECT NO.	YEAR	SHEET NUMBER	TOTAL SHEETS
7	KANSAS	87 N-0194-01	2001	34	43

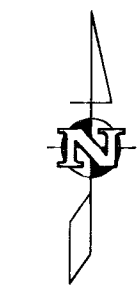

1:800

- NOTES:
1. TRAFFIC CONTROL TO BE IN PHASES AS SHOWN
 2. ARTERIAL ACCESS TO BUSINESSES TO BE MAINTAINED AT ALL TIMES.

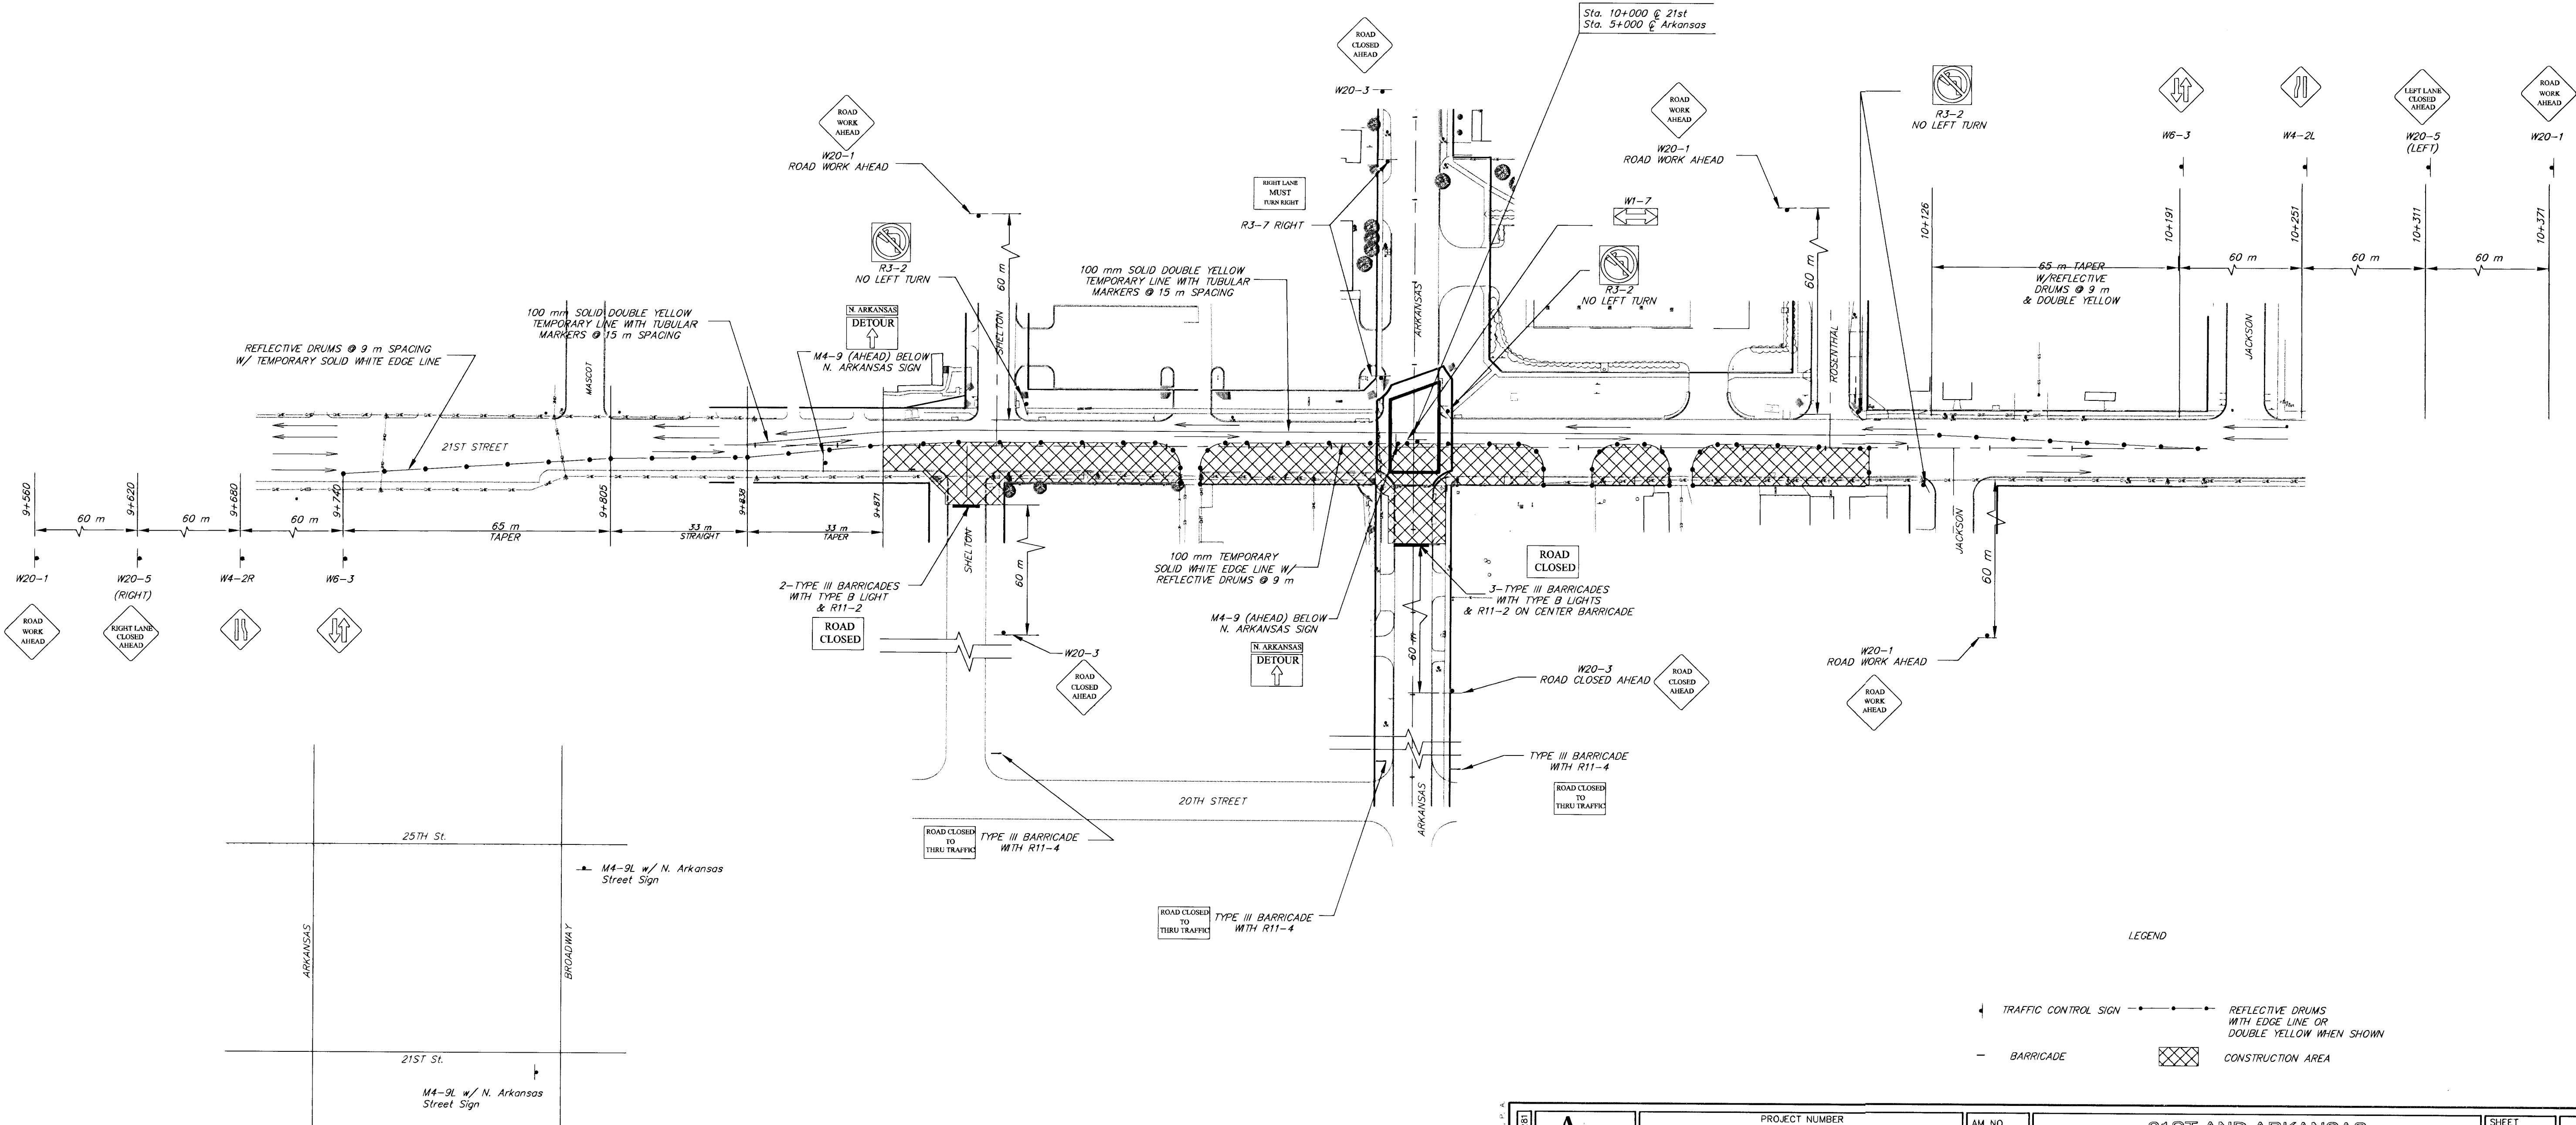

		PROJECT NUMBER 472-82783		AM NO. 99147	
DESIGN RR	DRAWN RR	FILE Traffic-800	DATE	SCALE 1:800	SHEET OF
21ST AND ARKANSAS TRAFFIC CONTROL PLAN PHASE 1 CITY OF WICHITA					REVISED 8/11/01