

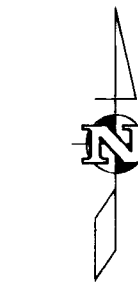


FHWA REG. NO.	STATE	PROJECT NO.	YEAR	SHEET NUMBER	TOTAL SHEETS
7	KANSAS	87 N-0194-01	2001	36	43

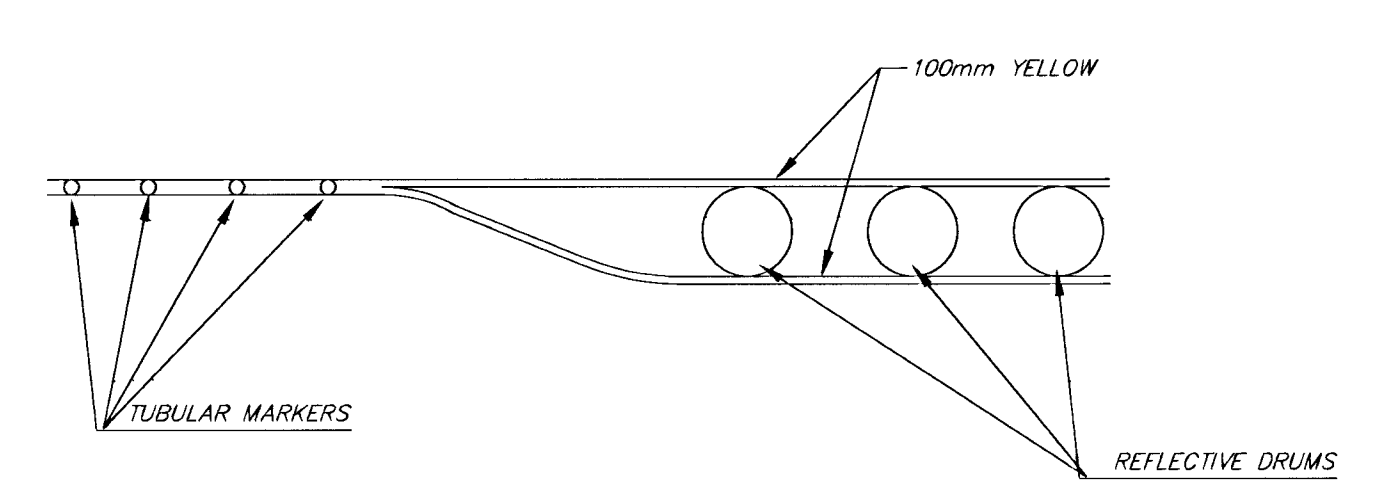


1:800

- NOTES:
1. TRAFFIC CONTROL TO BE IN PHASES AS SHOWN.
 2. ARTERIAL ACCESS TO BUSINESSES TO BE MAINTAINED AT ALL TIMES.

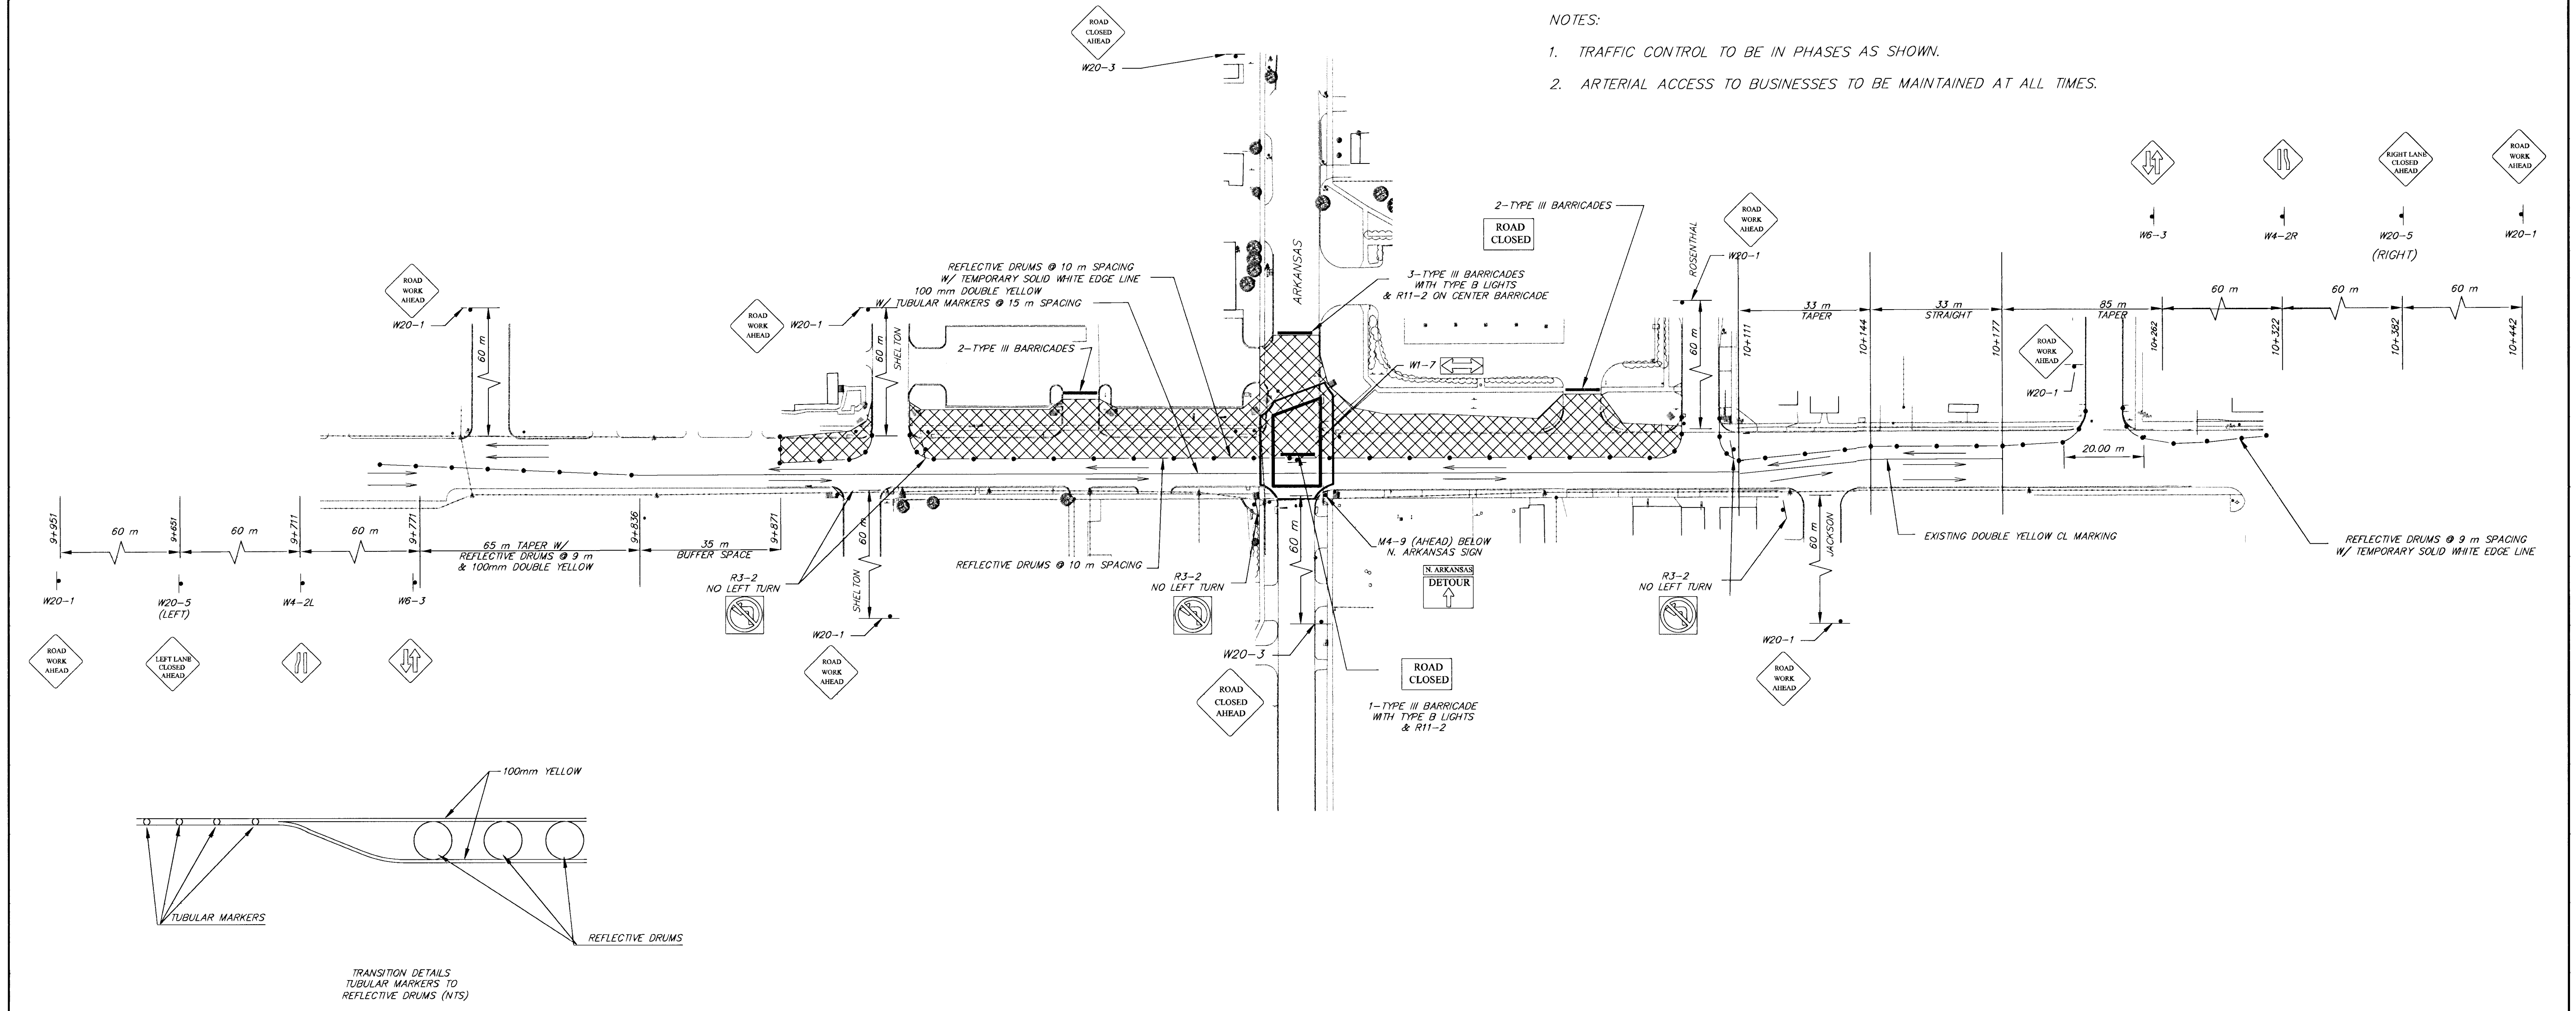

TRANSITION DETAILS
TUBULAR MARKERS TO
REFLECTIVE DRUMS (NTS)

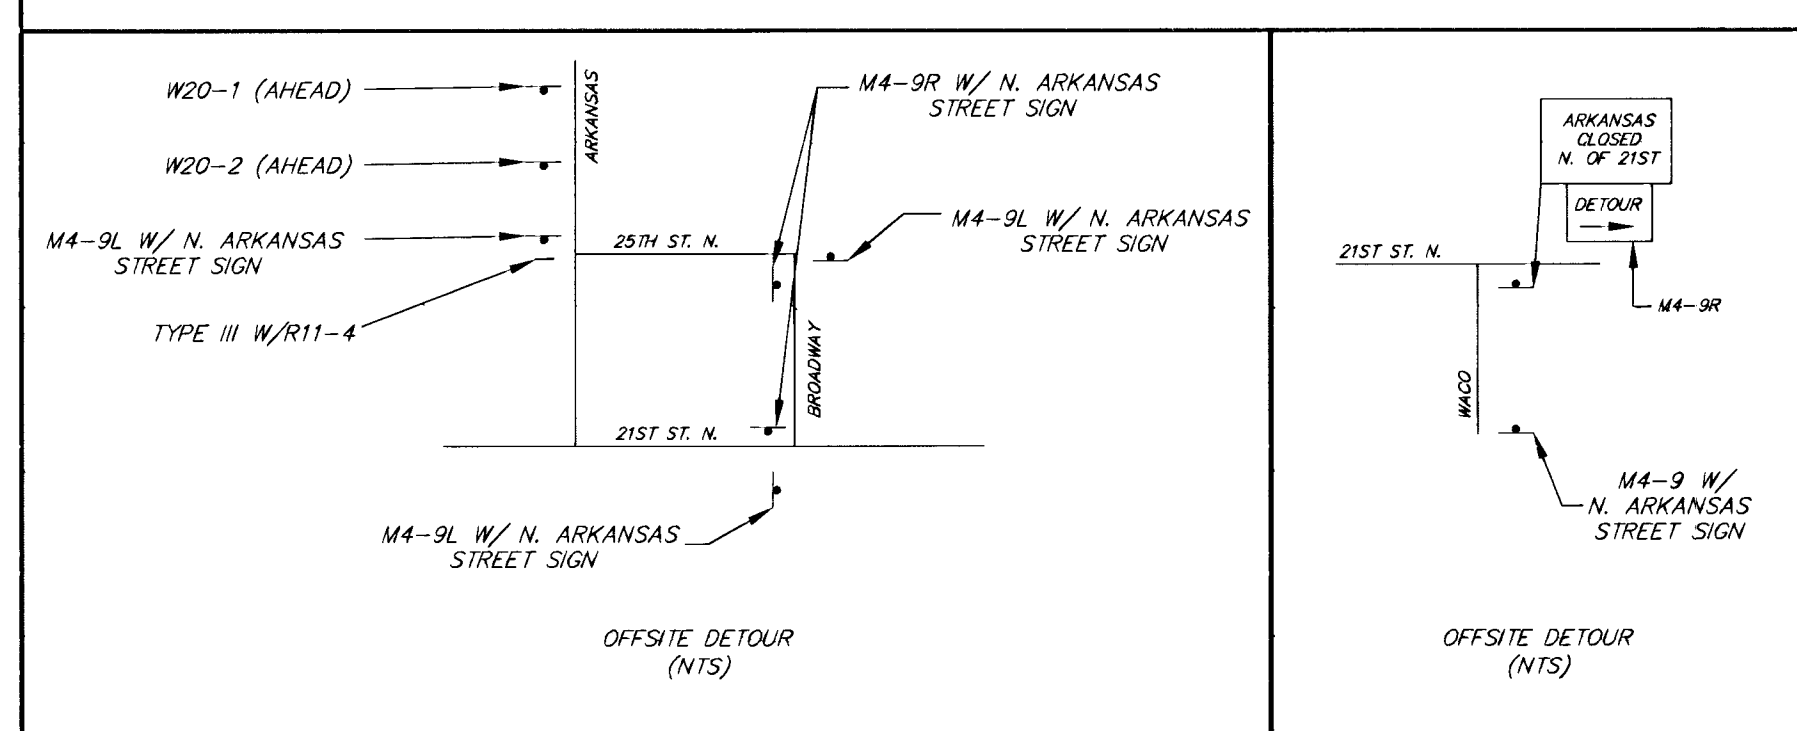

 316/262-1281	PROJECT NUMBER 472-82783				AM NO. 99147	21ST AND ARKANSAS TRAFFIC CONTROL PLAN PHASE 3 CITY OF WICHITA	SHEET	REVISION 6/11/01
	DESIGN RR	DRAWN RR	FILE Traffic-800	DATE	SCALE 1:800		OF	