


FHWA REG. NO.	STATE	PROJECT NO.	YEAR	SHEET NUMBER	TOTAL SHEETS
7	KANSAS	87 N-0194-01	2001	41	43

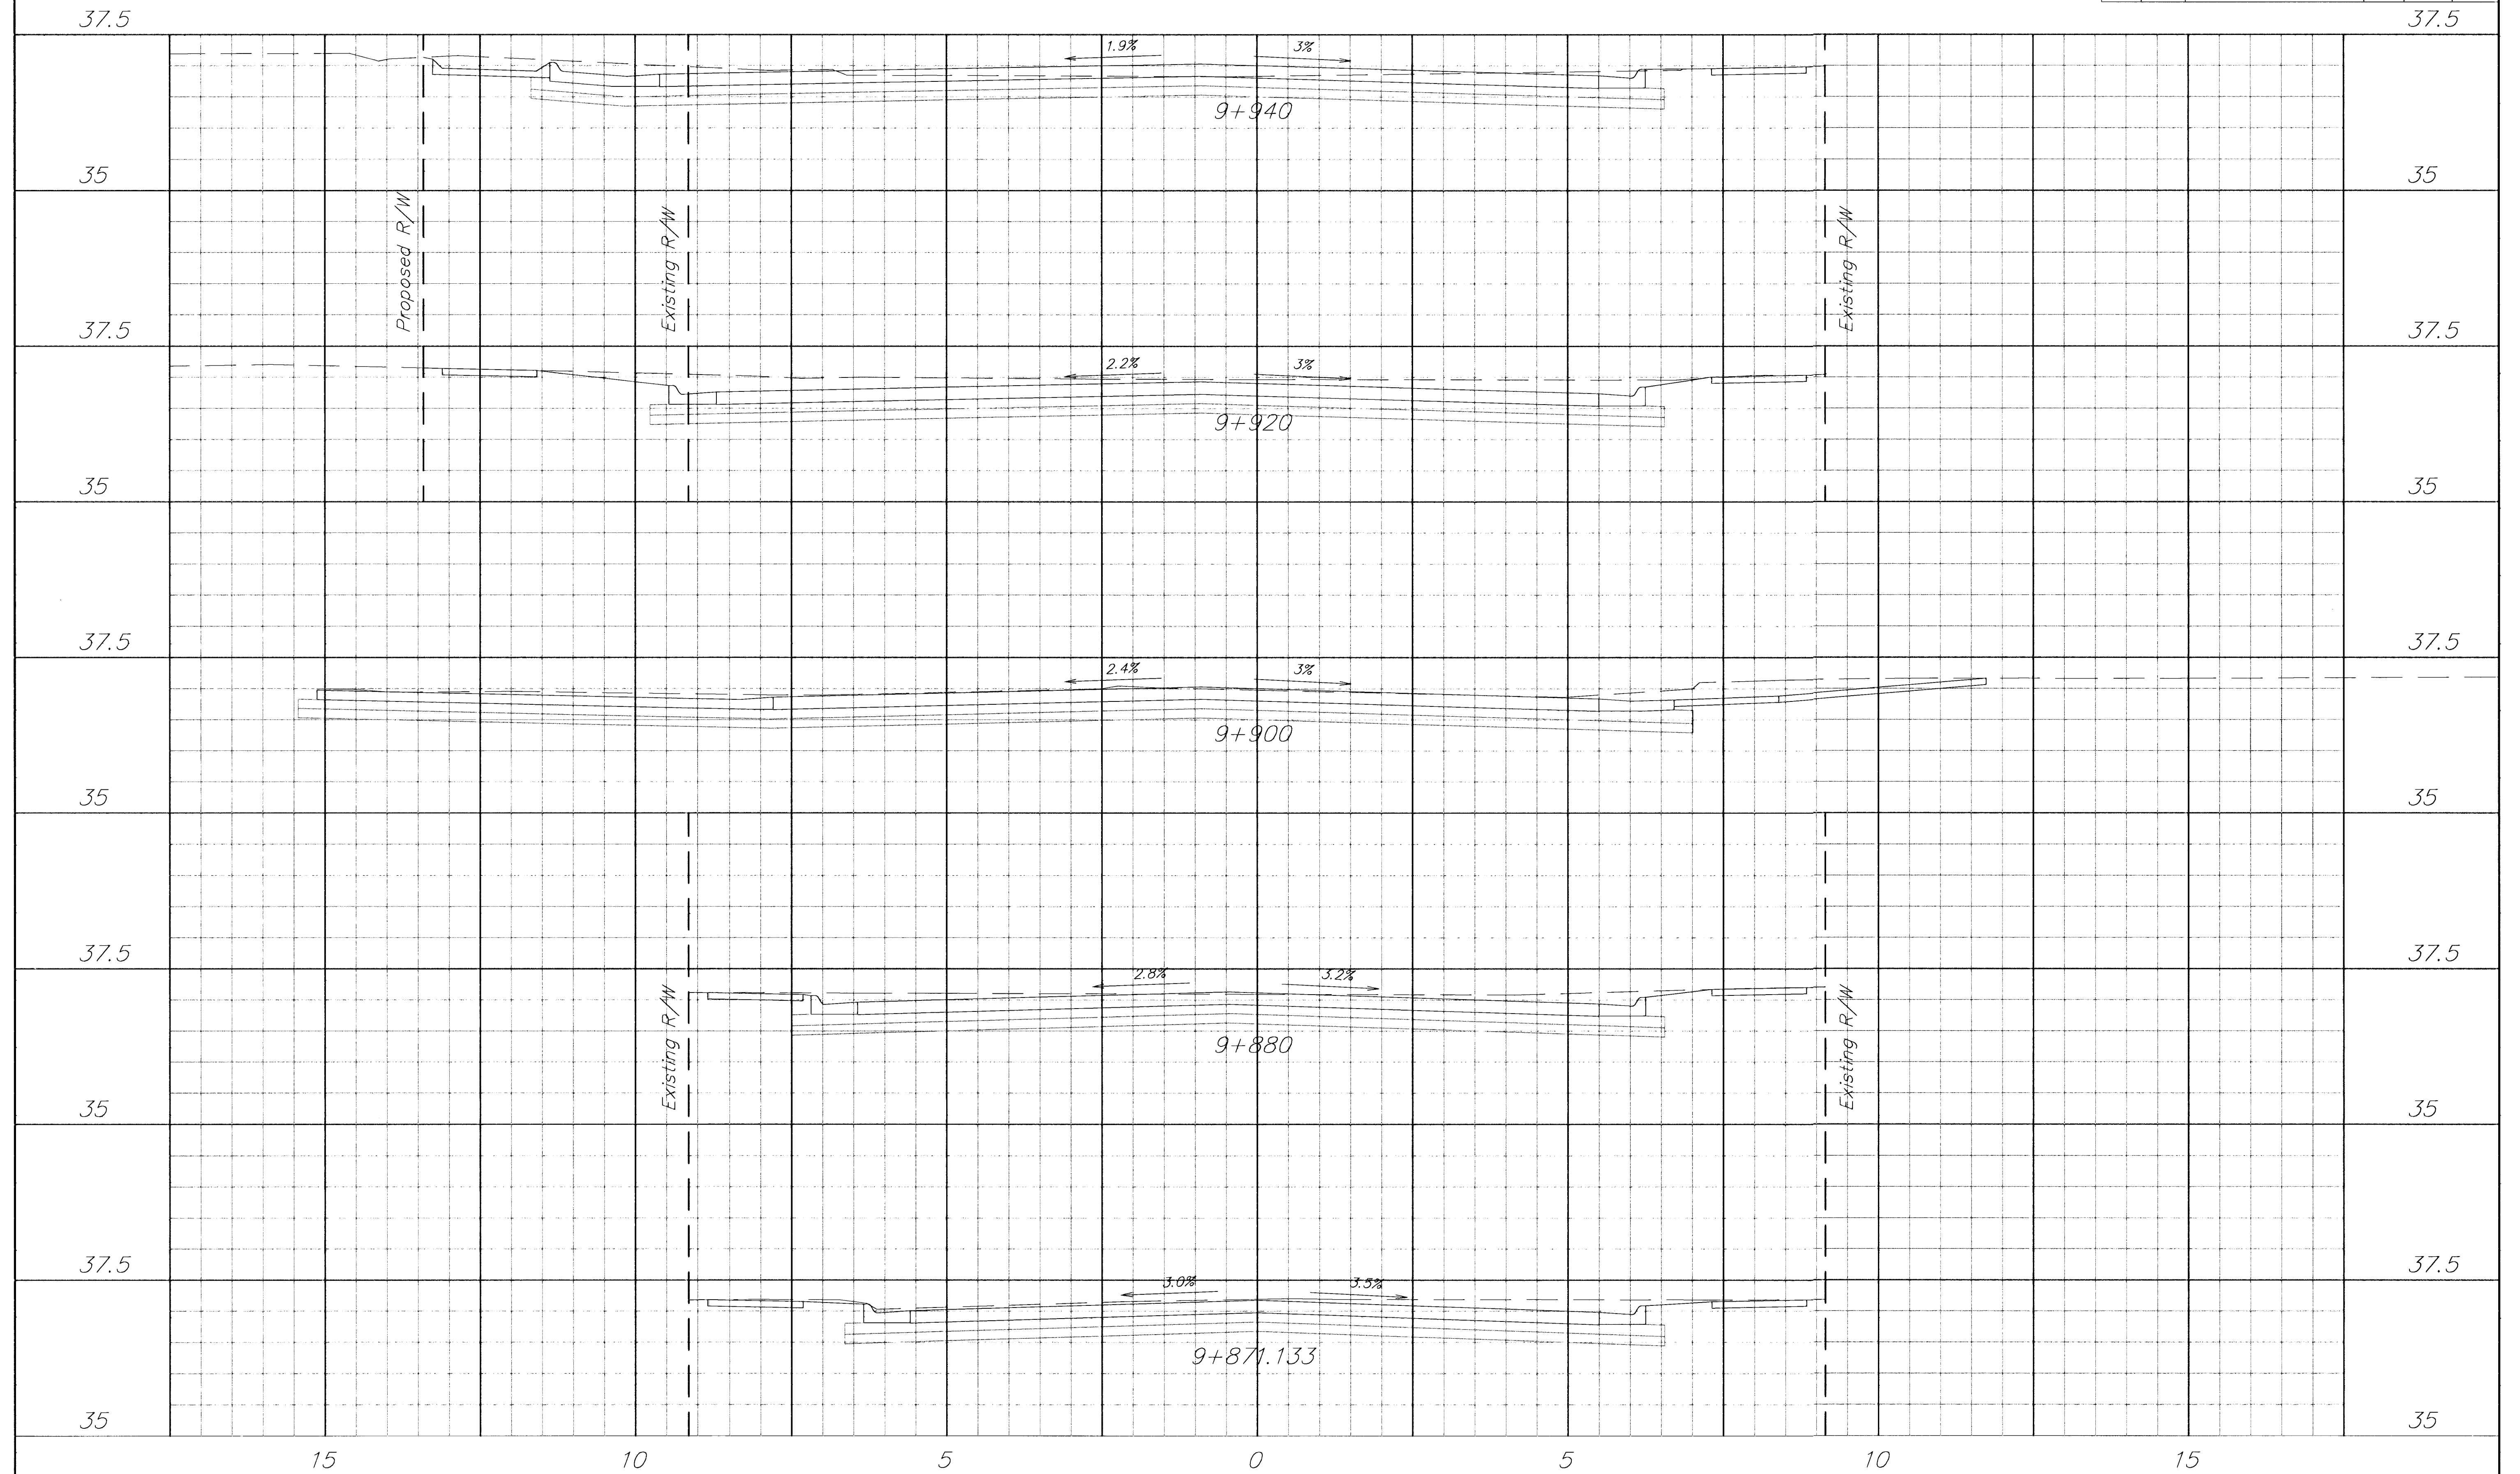

	PROJECT NUMBER 472-82783				AM NO. 99147	21ST AND ARKANSAS CROSS-SECTIONS CITY OF WICHITA	SHEET
	DESIGN <i>RR</i>	DRAWN <i>RR</i>	FILE <i>xsections</i>	DATE	SCALE 1:50		OF