


FHWA REG. NO.	STATE	PROJECT NO.	YEAR	SHEET NUMBER	TOTAL SHEETS
7	KANSAS	87 N-0194-01	2001	43	43

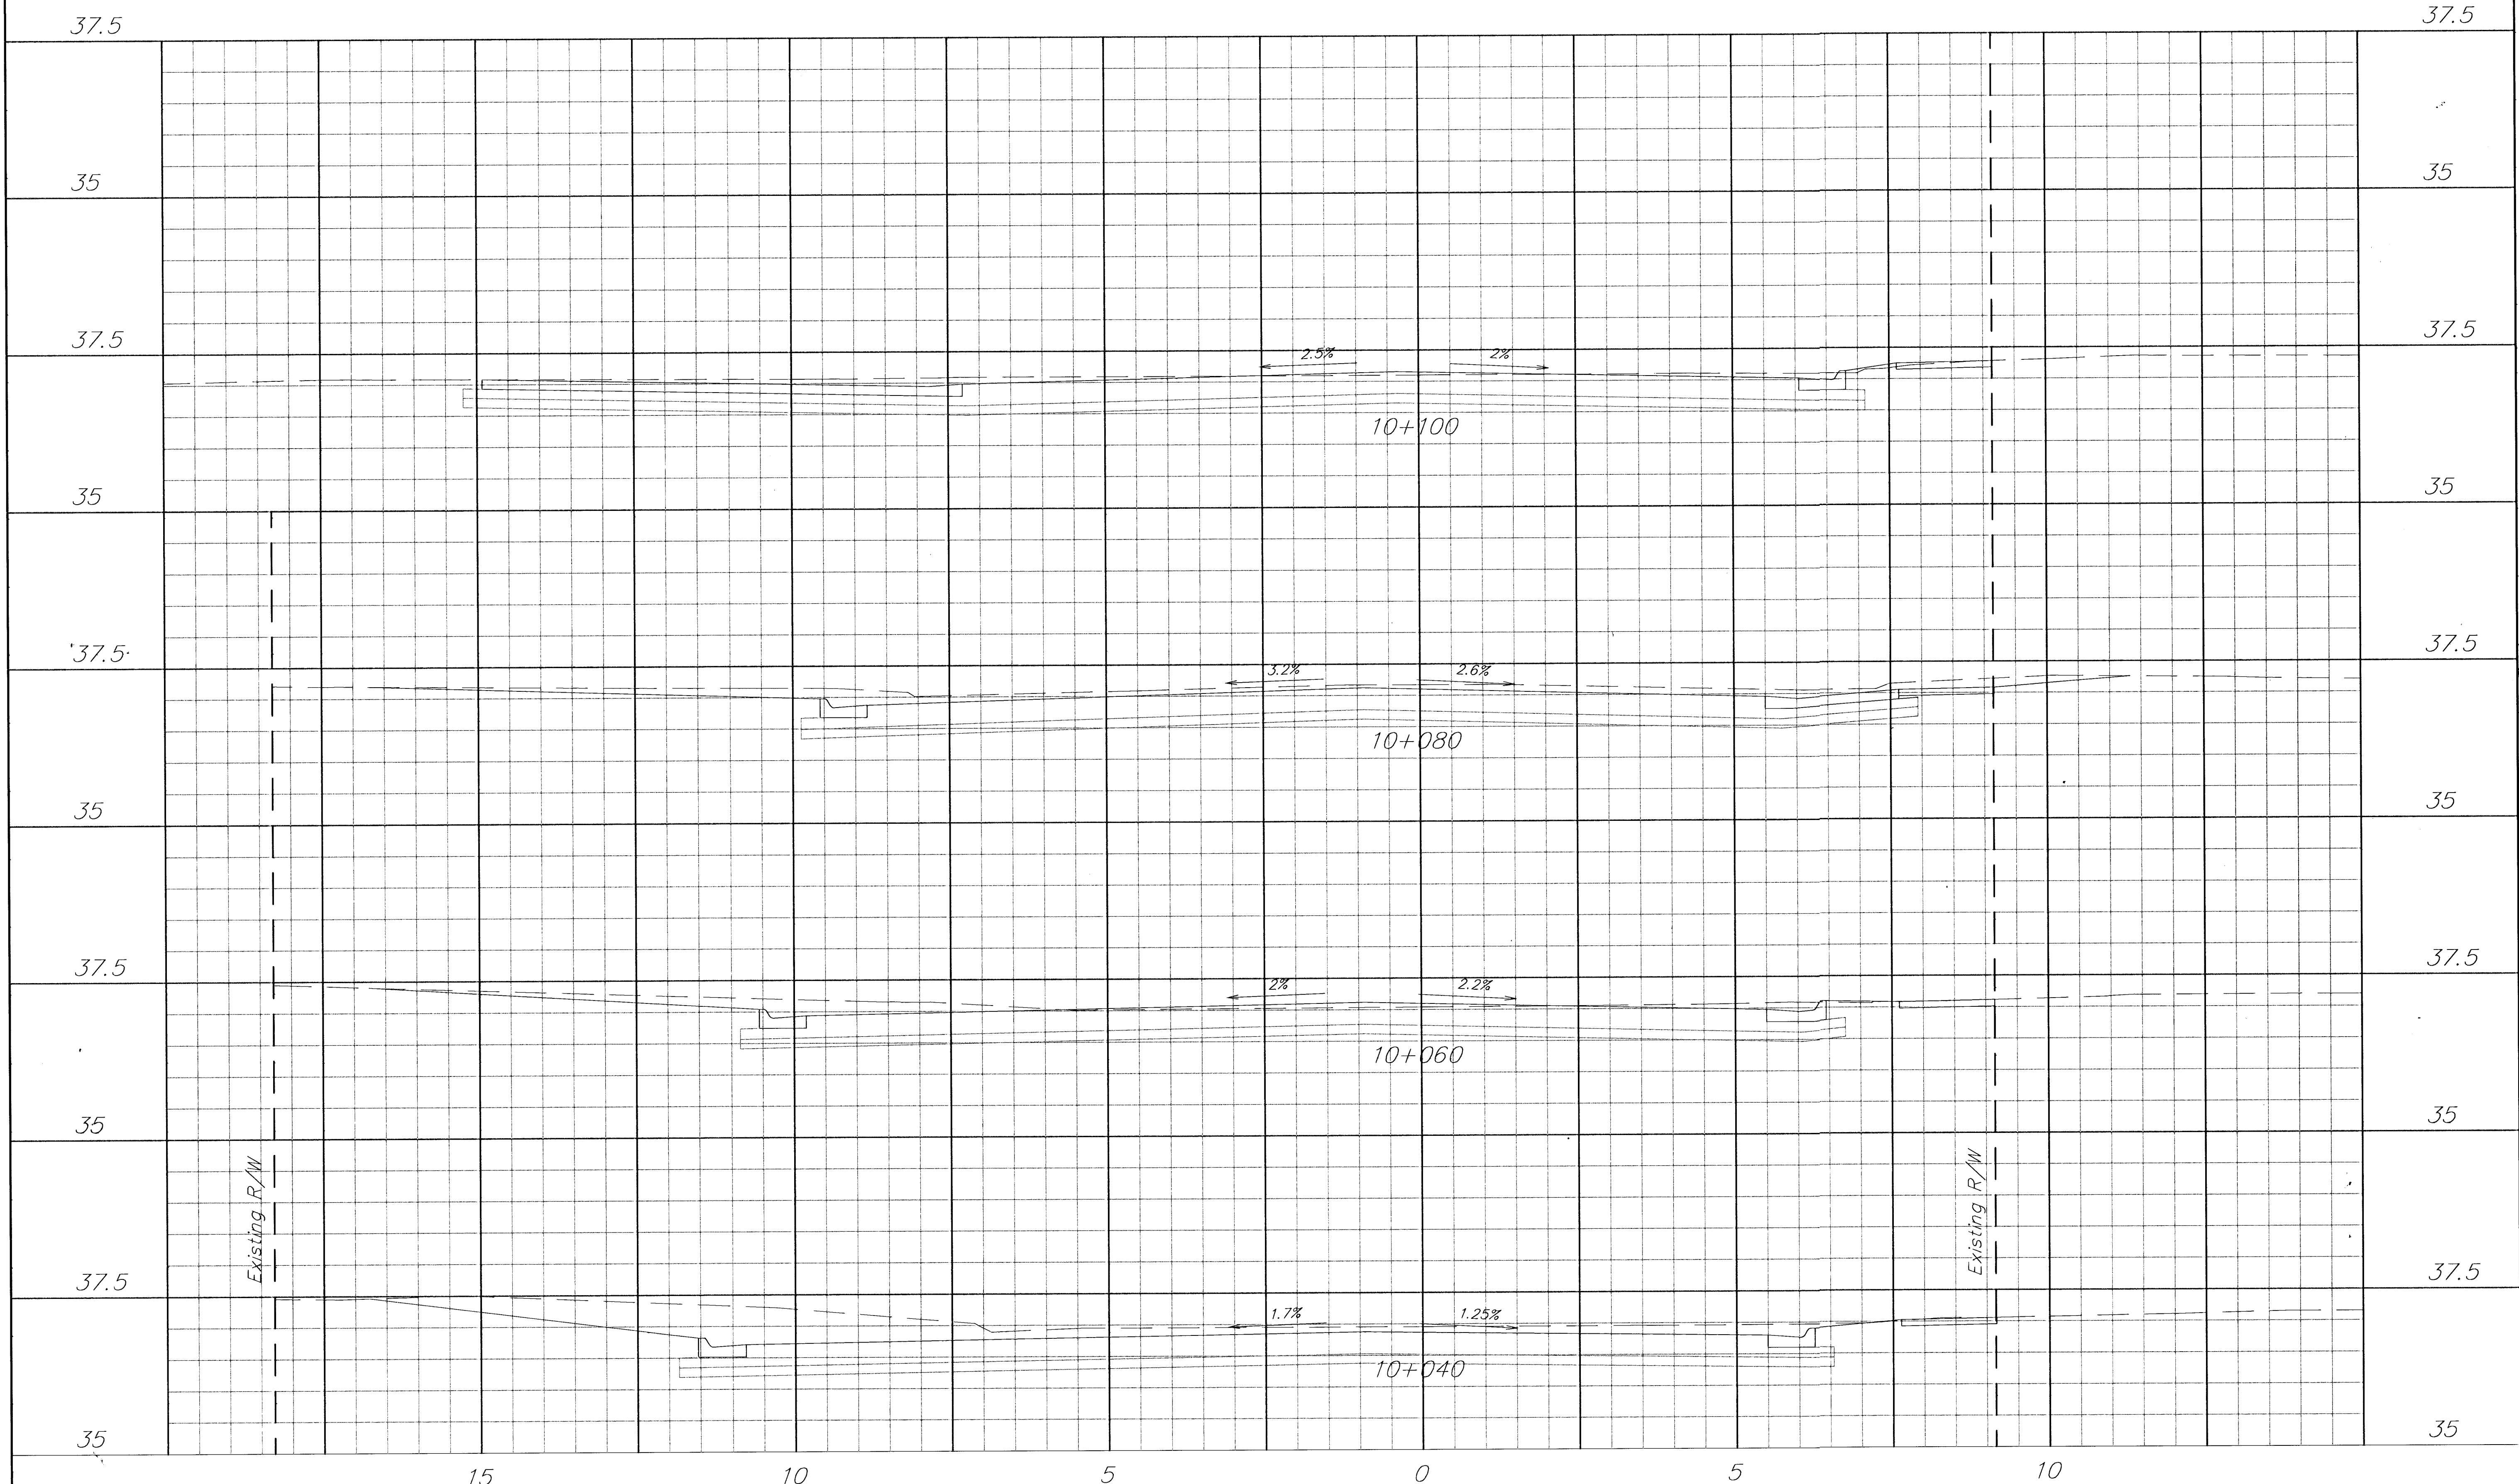

PROJECT NUMBER
472-82783

AM. NO.
 99147

DESIGN
 RR

DRAWN
 RR

FILE
 xsections

DATE

SCALE
 1:50

21ST AND ARKANSAS
CROSS-SECTIONS
 CITY OF WICHITA

SHEET
 OF

REVISION
 8/11/01