

FHWA REGION NO.	STATE	PROJECT NO.	FISCAL YEAR	SHEET NO.	TOTAL SHEETS
7	KANSAS	87-N-0223-01	2002	2	56

BENCHMARK

BM #1 - City of Wichita Disc Located
at the SW Corner of the Harry
Street Bridge at McLean.
Elev. 394.998 SI Units (1295.93)

CONTROL POINTS



CP #1 - #4 Rebar Located at the South End of
project of the West side of McLean Blvd
Approx 1.4m West of the West curb line
and 6.1m South of the Driveway Entrance
Centerline.

CP #2 - #4 Rebar Located at the West End of
the Harry Street Bridge Approx 0.6m
North of the North curb line and Approx
9.0m West of the End of the Bridge.

CP #3 - #4 Rebar Located at the South Side of
Harry West of the Intersection Approx
5.8m South of the Existing South curb
line and 25.2m East of the West Drive
Centerline.

CP #4 - PK Nail Located in the Lower Bike Path
on the East side of McLean Blvd.

CP #5 - Capped #5 Rebar (SRB) Located at the
North End of the Project on the West
side of McLean Blvd. on the West R/W
line Approx 2.5m NW of the Power Pole
and 16.2m North of the Driveway Centerline.

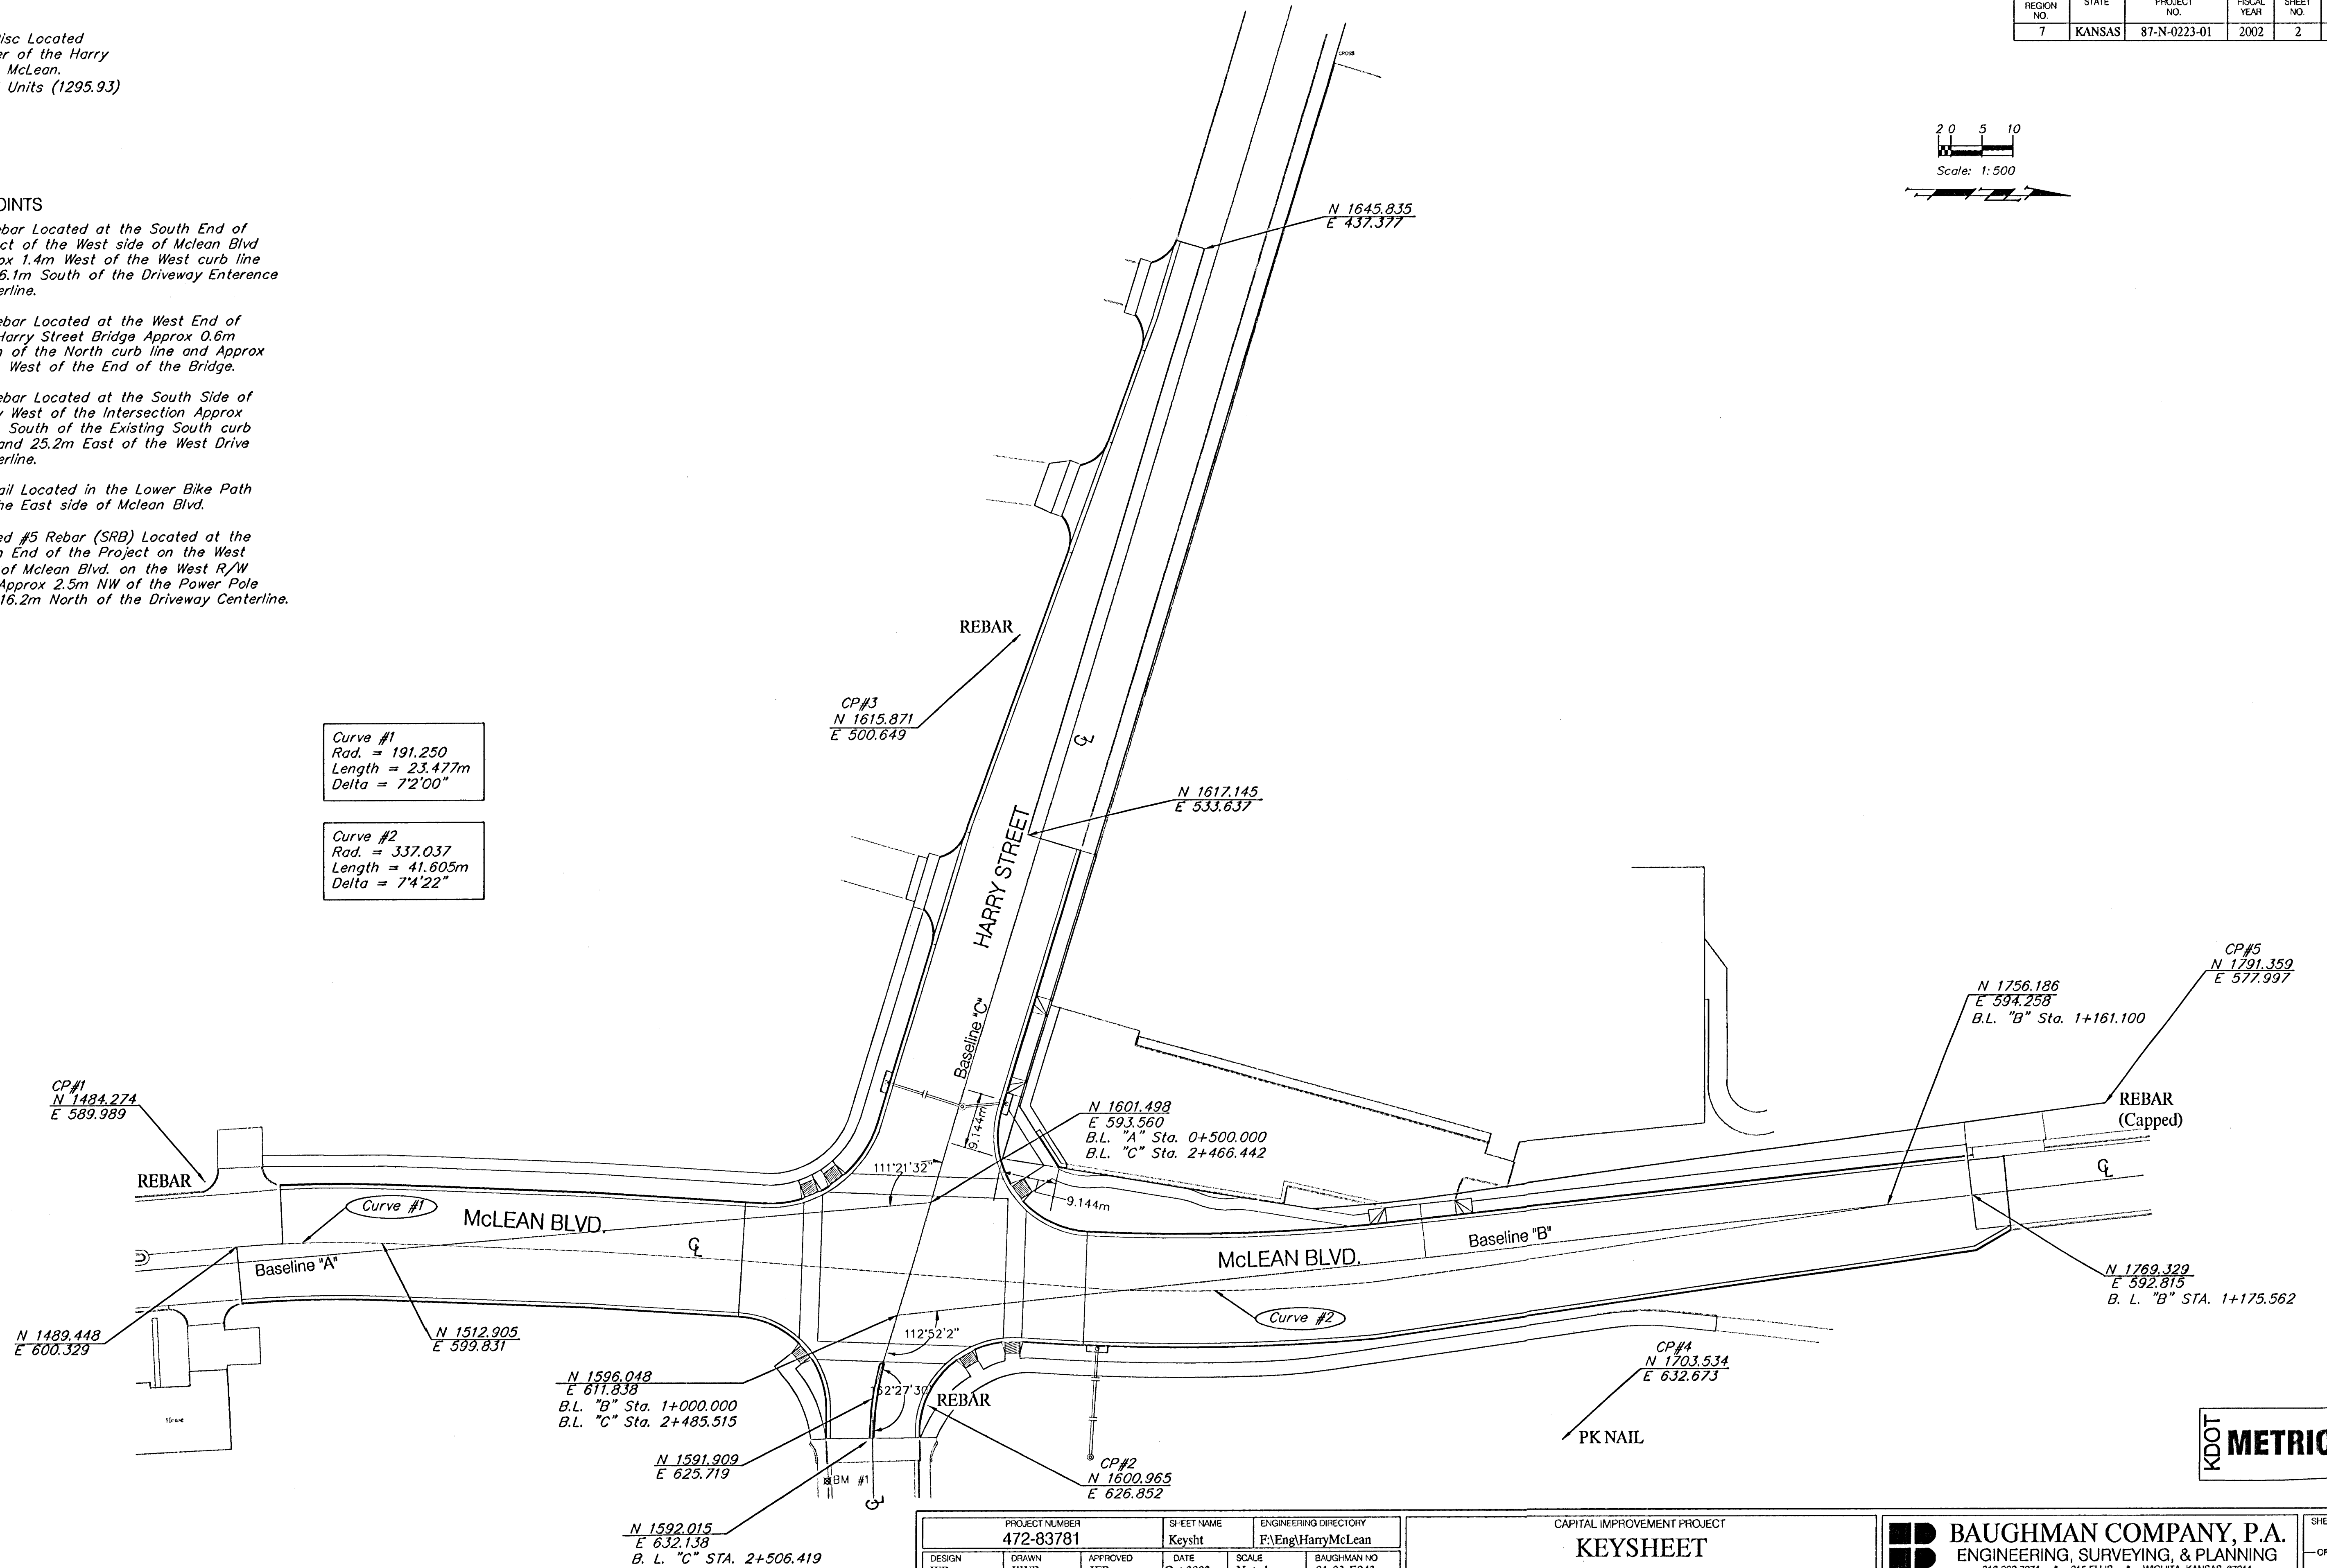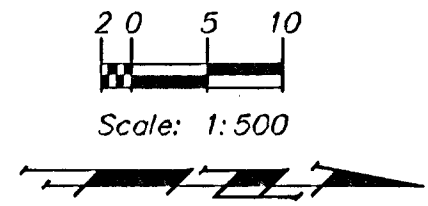

KDOT
METRIC

PROJECT NUMBER 472-83781		SHEET NAME Keysht		ENGINEERING DIRECTORY F:\Eng\HarryMcLean	
DESIGN JFB	DRAWN KWR	APPROVED JFB	DATE Oct 2003	SCALE Noted	BAUGHMAN NO 01-03-E943

CAPITAL IMPROVEMENT PROJECT
KEYSHEET

BAUGHMAN COMPANY, P.A.
ENGINEERING, SURVEYING, & PLANNING
318-262-7271 • 315 ELLIS • WICHITA, KANSAS 67211

SHEET
2
OF
56