

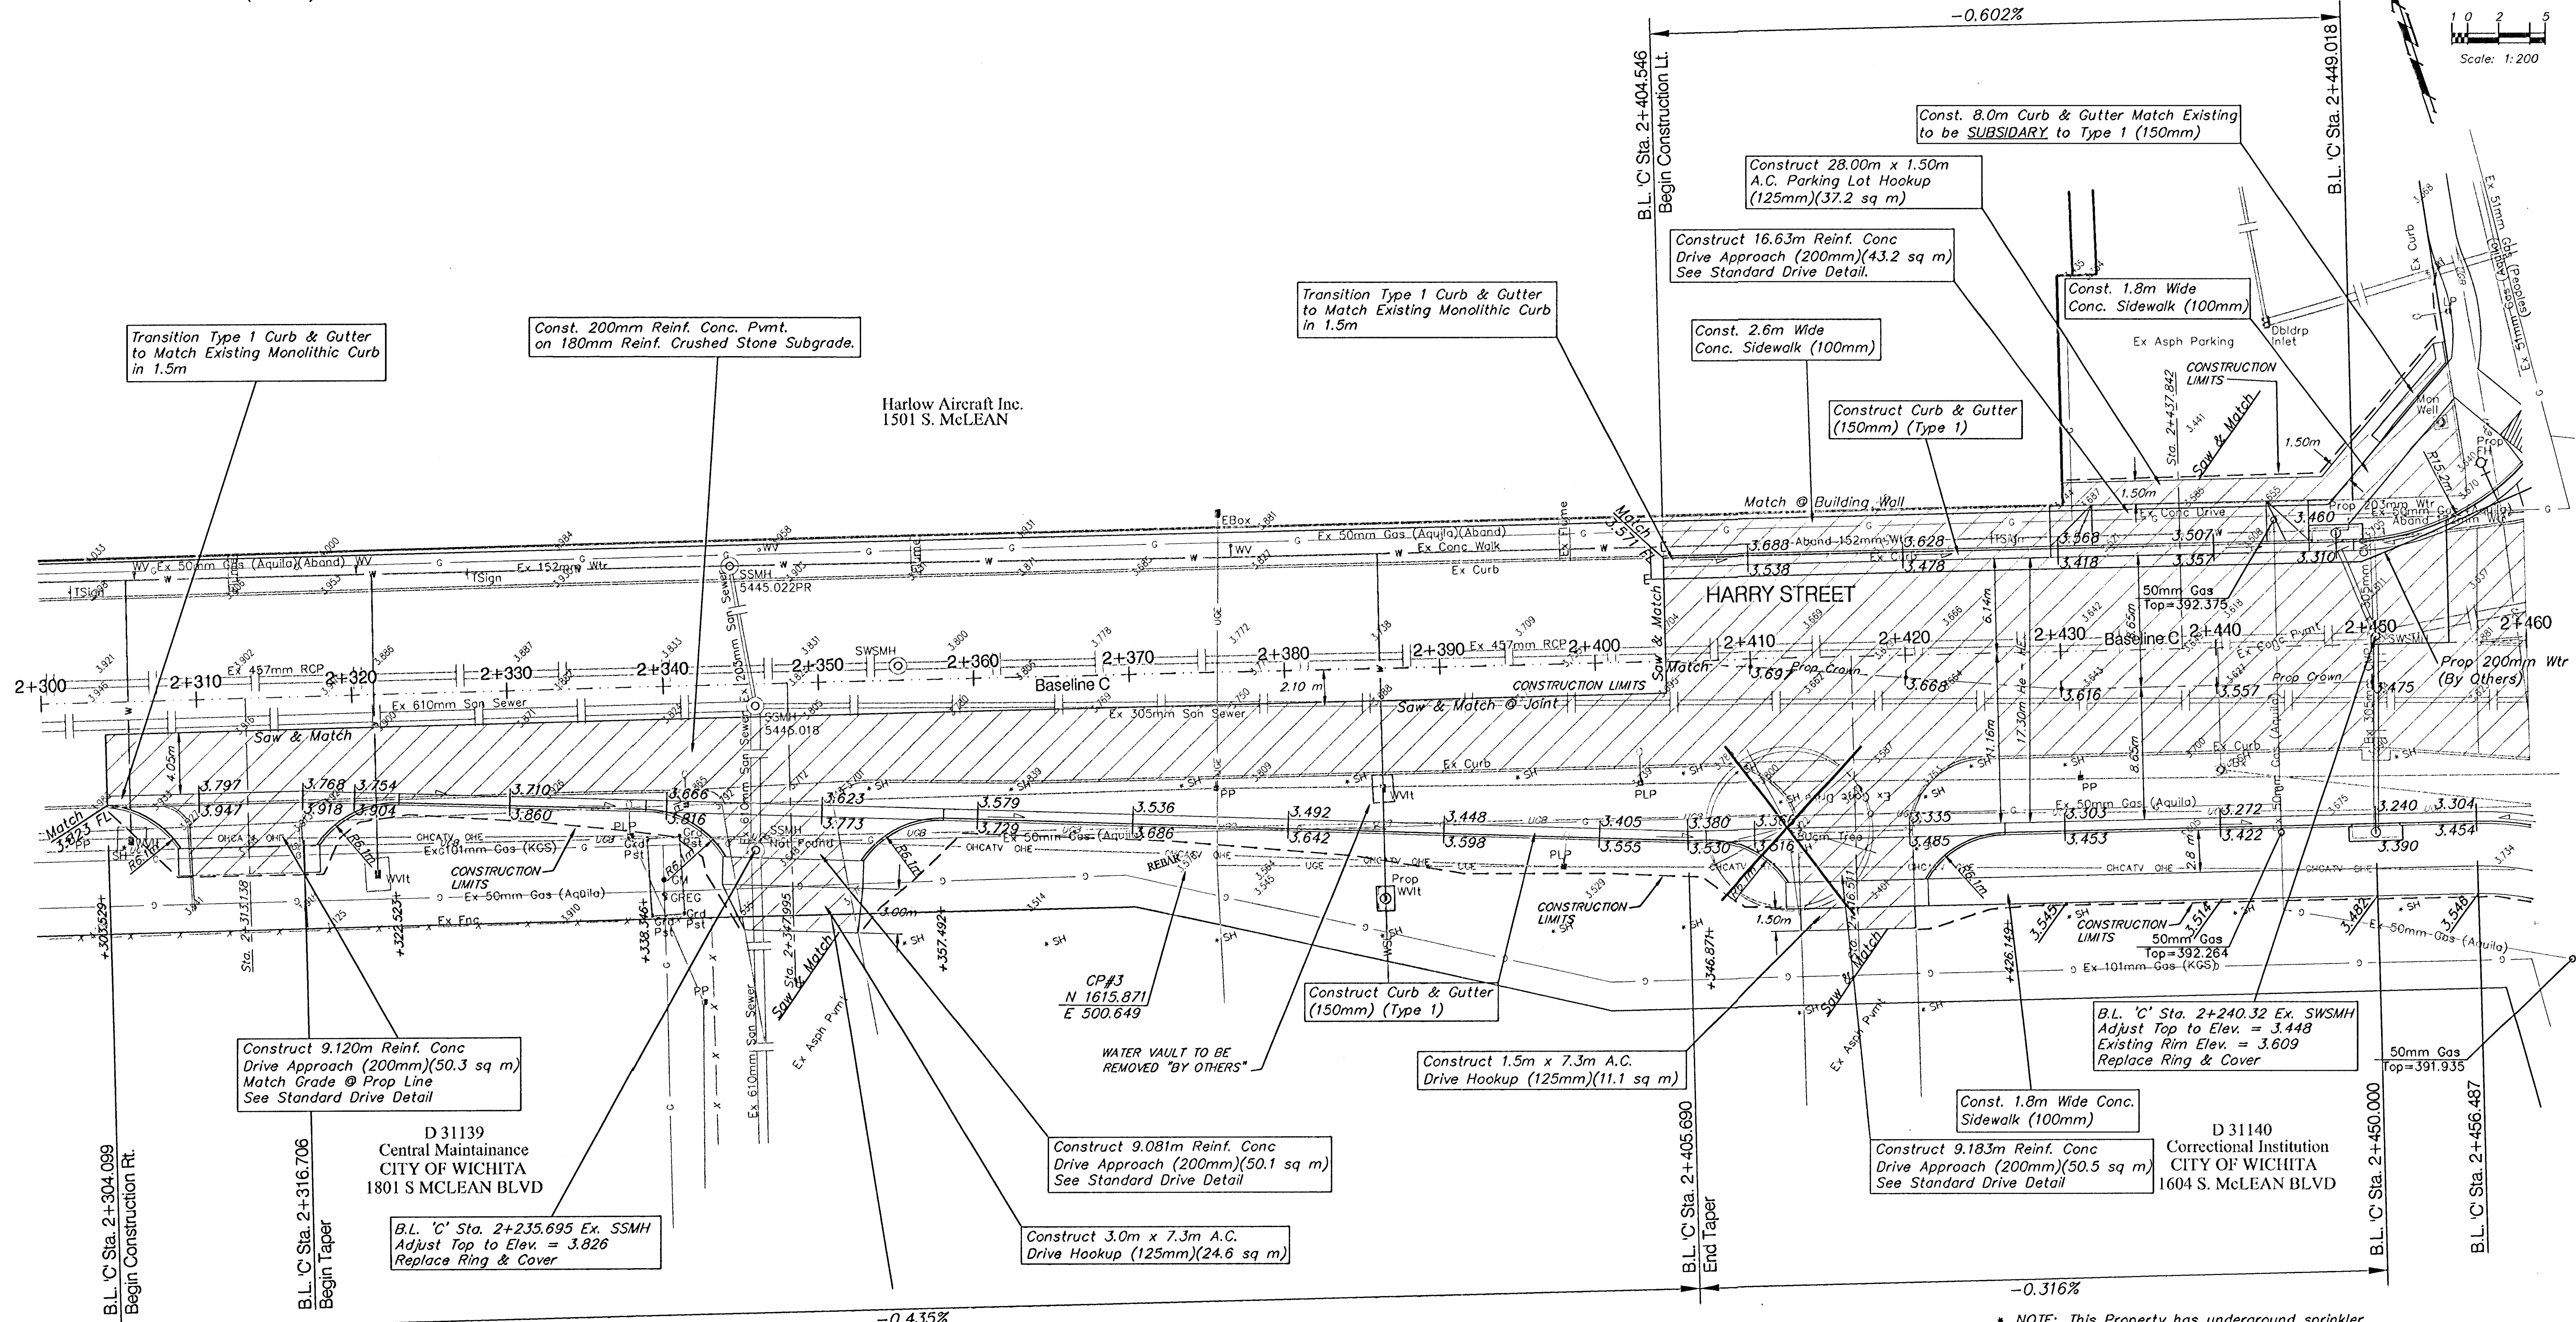


BENCHMARK
BM #1 - City of Wichita Disc Located
at the SW Corner of the Harry
Street Bridge at McLean.
Elev. 394.998 SI Units (1295.93)


FWA REGION NO.	STATE	PROJECT NO.	FISCAL YEAR	SHEET NO.	TOTAL SHEETS
7	KANSAS	87-N-0223-01	2002	14	56

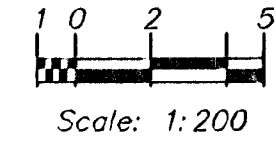

NOTE:
Pavement, Sidewalks and
Etc. To Be Removed Are
Indicated By:

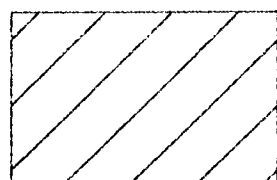

NOTE:
Trees / Shrubs to be
removed are marked thus:

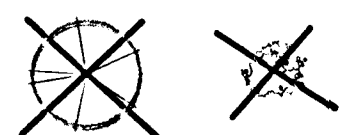

NOTE:
Gas Meters, Utility poles, and Electrical
junction pedestals, boxes, etc. are to be
REMOVED and RELOCATED as necessary by
the Respective Utility Company/Owner PRIOR
TO CONSTRUCTION of this Project.

* NOTE: This Property has underground sprinkler
system in public right-of-way which conflicts
with new construction. All work associated with
sprinkler system removal, replacement, and/or
repair shall be SUBSIDIARY to the L.S. bid item
"Sprinkler System Adjustments" (Non-Participating)

MDOT
METRIC

PROJECT NUMBER	SHEET NAME	ENGINEERING DIRECTORY
472-83781	Pav04	F:\HarryMcLean\Pav
DESIGN	DRAWN	APPROVED
JFB	KWR	JFB
DATE	SCALE	BAUGHMAN NO
Oct 03	1:200	01-03-E943

CAPITAL IMPROVEMENT PROJECT
HARRY STREET PAVING
B.L. "C" Sta. 2+304.099 to B.L. "C" Sta. 2+456.487
HARRY & MCLEAN INTERSECTION IMPROVEMENTS

BAUGHMAN COMPANY, P.A.
ENGINEERING, SURVEYING, & PLANNING
318-282-7271 • 315 ELLIS • WICHITA, KANSAS 67211

SHEET
OF
14
56