



FHWA REGION NO.	STATE	PROJECT NO.	FISCAL YEAR	SHEET NO.	TOTAL SHEETS
7	KANSAS	87-N-0223-01	2002	35	56

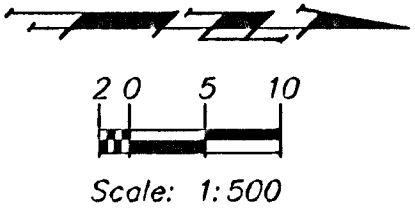

PHASE III

LEGEND	
	Work Area
	Reflectorized Drum
	Tubular Marker
	Type III Barricade
	Traffic Flow Pattern

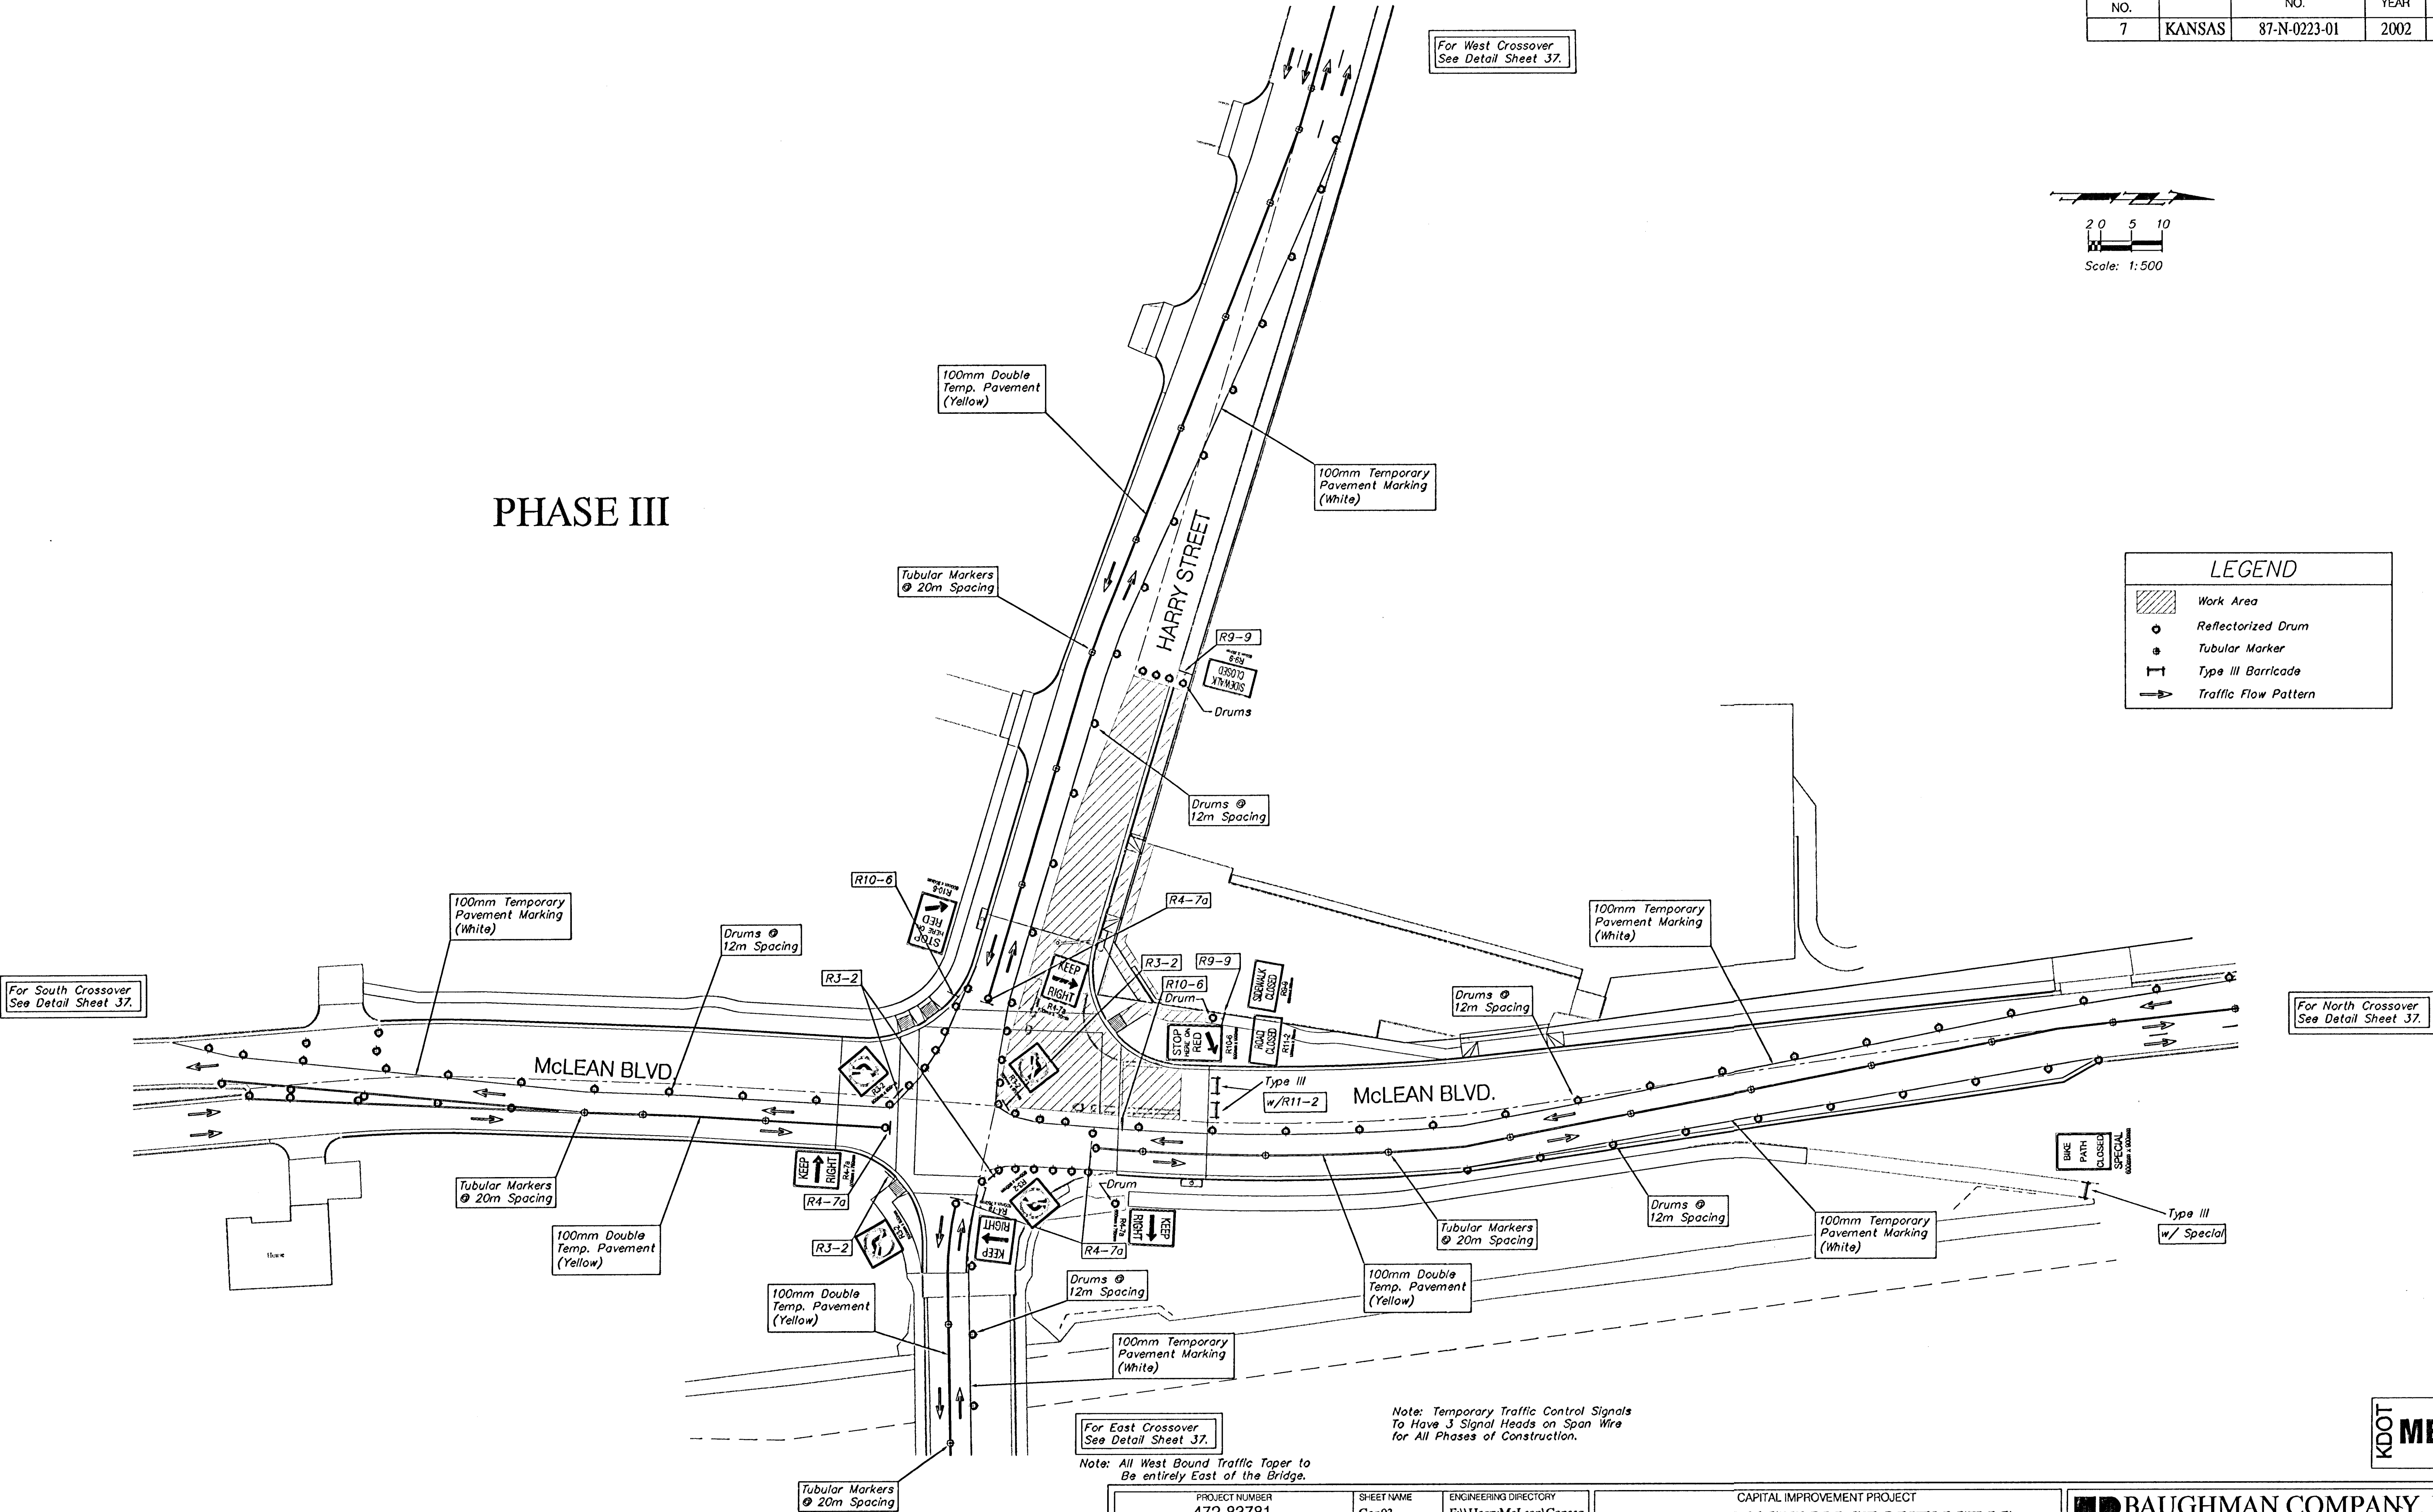

PROJECT NUMBER 472-83781		SHEET NAME Con03	ENGINEERING DIRECTORY F:\HarryMcLean\Conseq	
DESIGN JFB	DRAWN KWR	APPROVED JFB	DATE Aug 2003	SCALE 1:500 SI
		BAUGHMAN NO 01-03-E943		

CAPITAL IMPROVEMENT PROJECT	
CONSTRUCTION SEQUENCING	
HARRY AND MCLEAN INTERSECTION IMPROVEMENTS	

	BAUGHMAN COMPANY, P.A.	
	ENGINEERING, SURVEYING, & PLANNING	
	310-282-7271 • 315 ELLIS • WICHITA, KANSAS 67211	

SHEET	35
OF	56