



FHWA REGION NO.	STATE	PROJECT NO.	FISCAL YEAR	SHEET NO.	TOTAL SHEETS
7	KANSAS	87-N-0223-01	2002	36	56

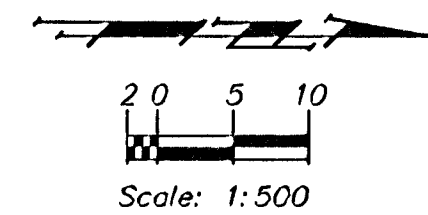

PHASE IV

LEGEND	
	Work Area
	Reflectorized Drum
	Tubular Marker
	Type III Barricade
	Traffic Flow Pattern

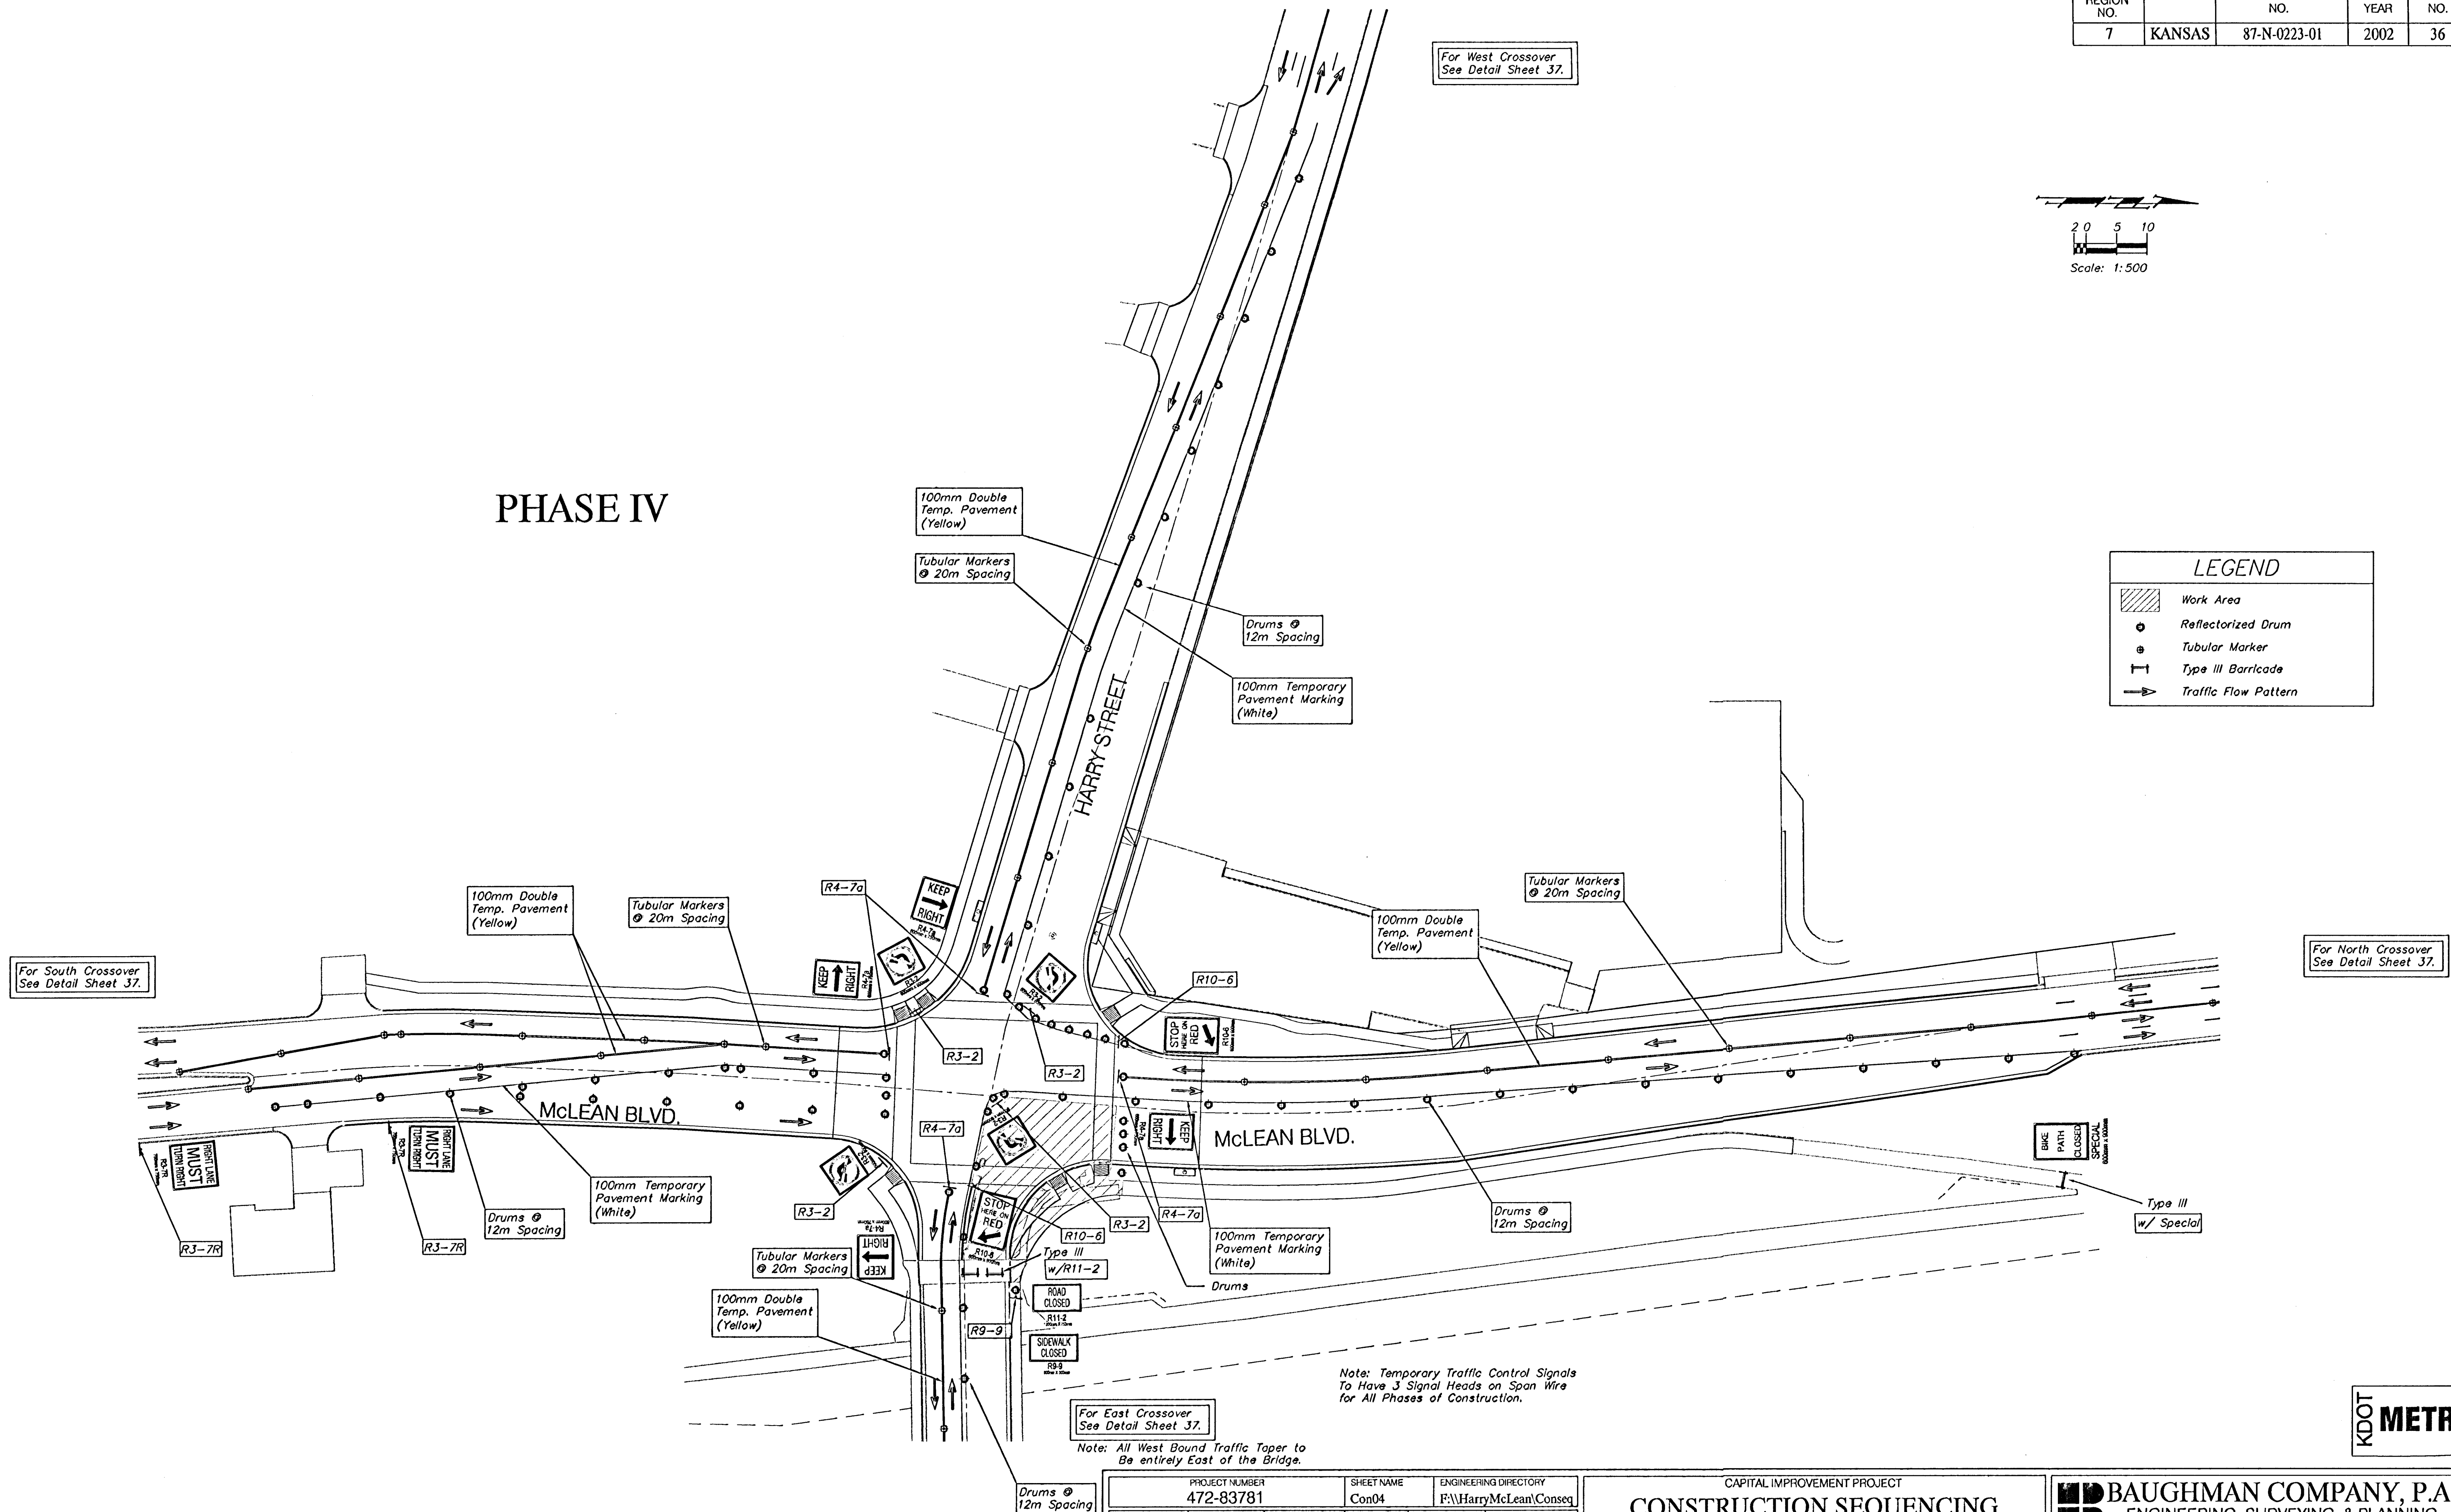

Note: Temporary Traffic Control Signals
To Have 3 Signal Heads on Span Wire
for All Phases of Construction.

Note: All West Bound Traffic Taper to
Be entirely East of the Bridge.

PROJECT NUMBER 472-83781		SHEET NAME Con04		ENGINEERING DIRECTORY F:\HarryMcLean\Conseq	
DESIGN JFB	DRAWN KWR	APPROVED JFB	DATE Aug 2003	SCALE 1:500 SI	BAUGHMAN NO 01-03-E943

CAPITAL IMPROVEMENT PROJECT
CONSTRUCTION SEQUENCING
HARRY AND MCLEAN INTERSECTION IMPROVEMENTS

BAUGHMAN COMPANY, P.A.
ENGINEERING, SURVEYING, & PLANNING
316-262-7271 • 315 ELLIS • WICHITA, KANSAS 67211

