
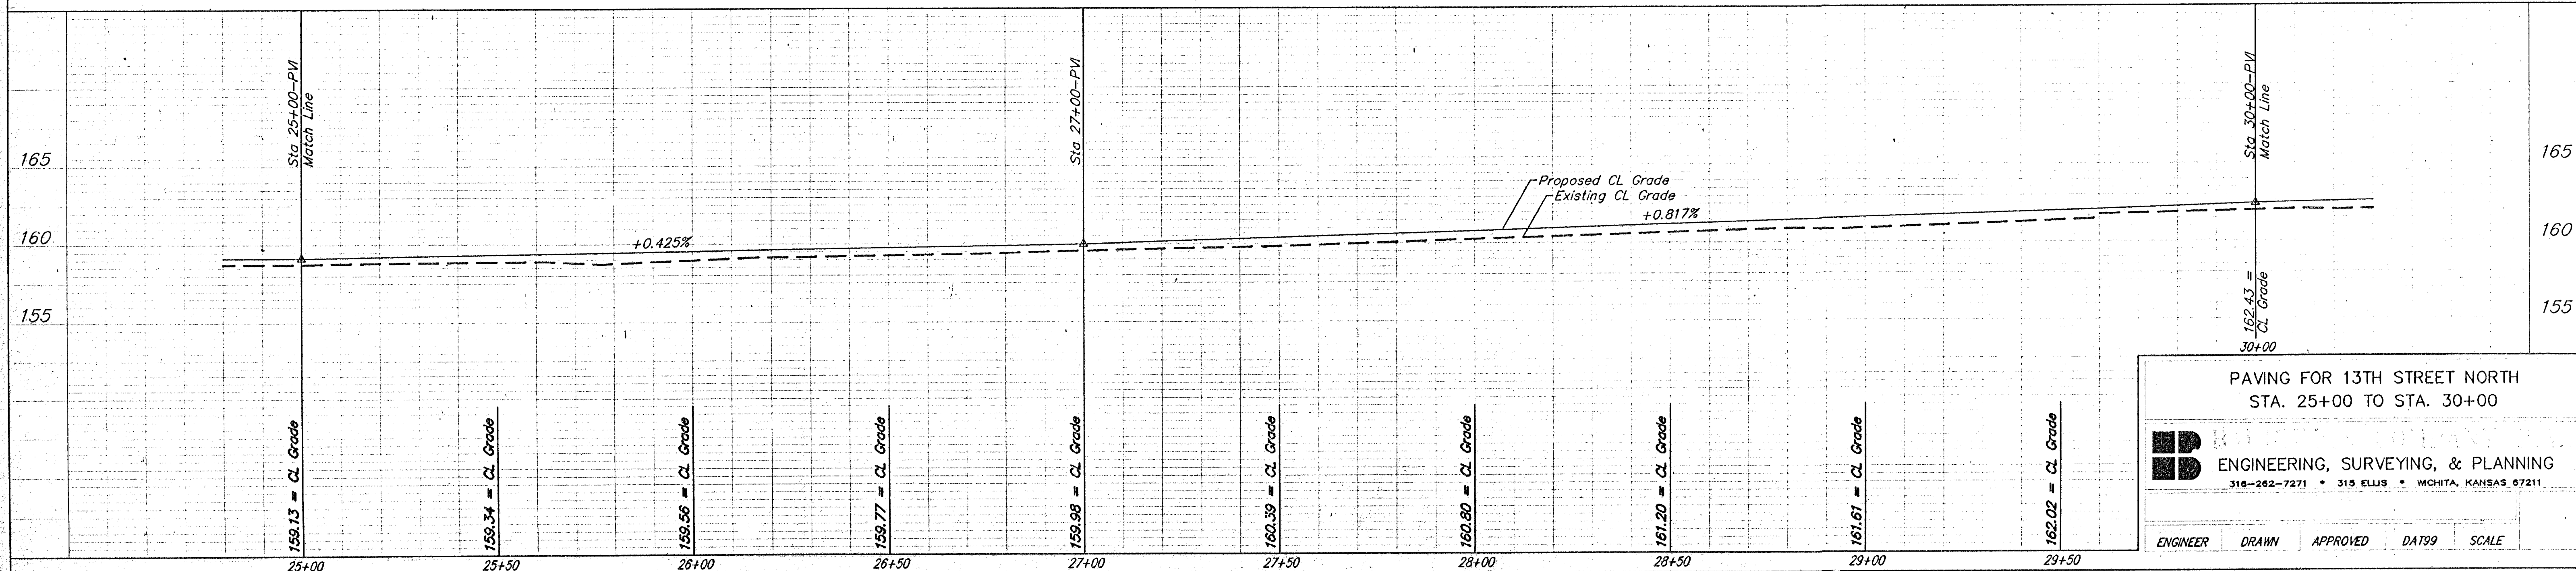


BENCHMARKS:
 Small RR spike in north face of high line pole, 2nd pole west of 135th so. side of 13th Street North.
 Elev. = 1359.54 (City Datum)

Small RR spike in north face of high line pole, 4th pole west of 135th so. side of 13th Street North.
 Elev. = 1366.68 (City Datum)

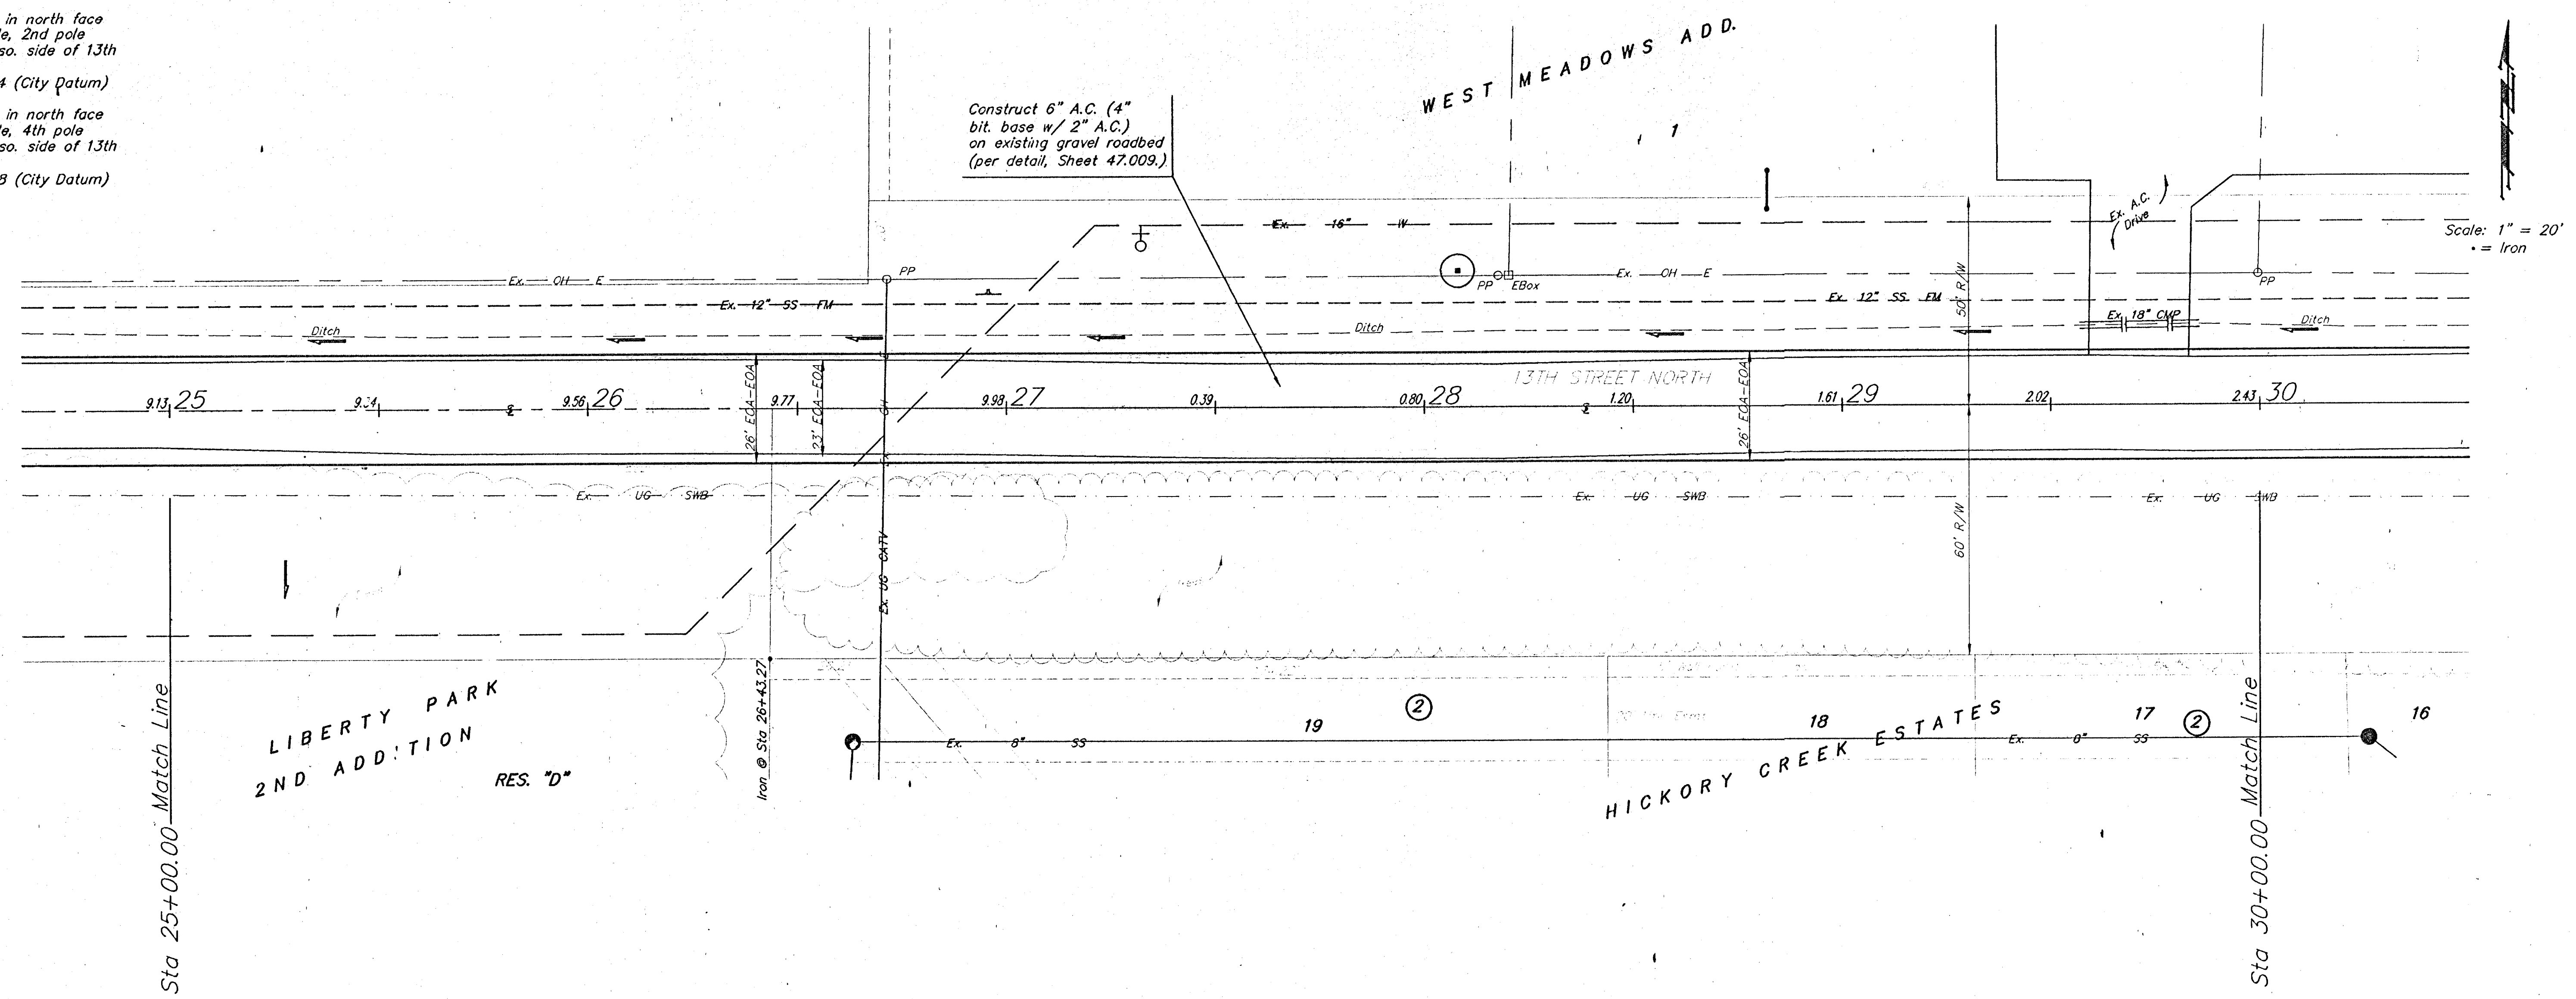

PAVING FOR 13TH STREET NORTH
 STA. 25+00 TO STA. 30+00

ENGINEERING, SURVEYING, & PLANNING
 316-262-7271 • 315 ELLIS • WICHITA, KANSAS 67211

ENGINEER	DRAWN	APPROVED	DATE	SCALE
			04/29/09	