


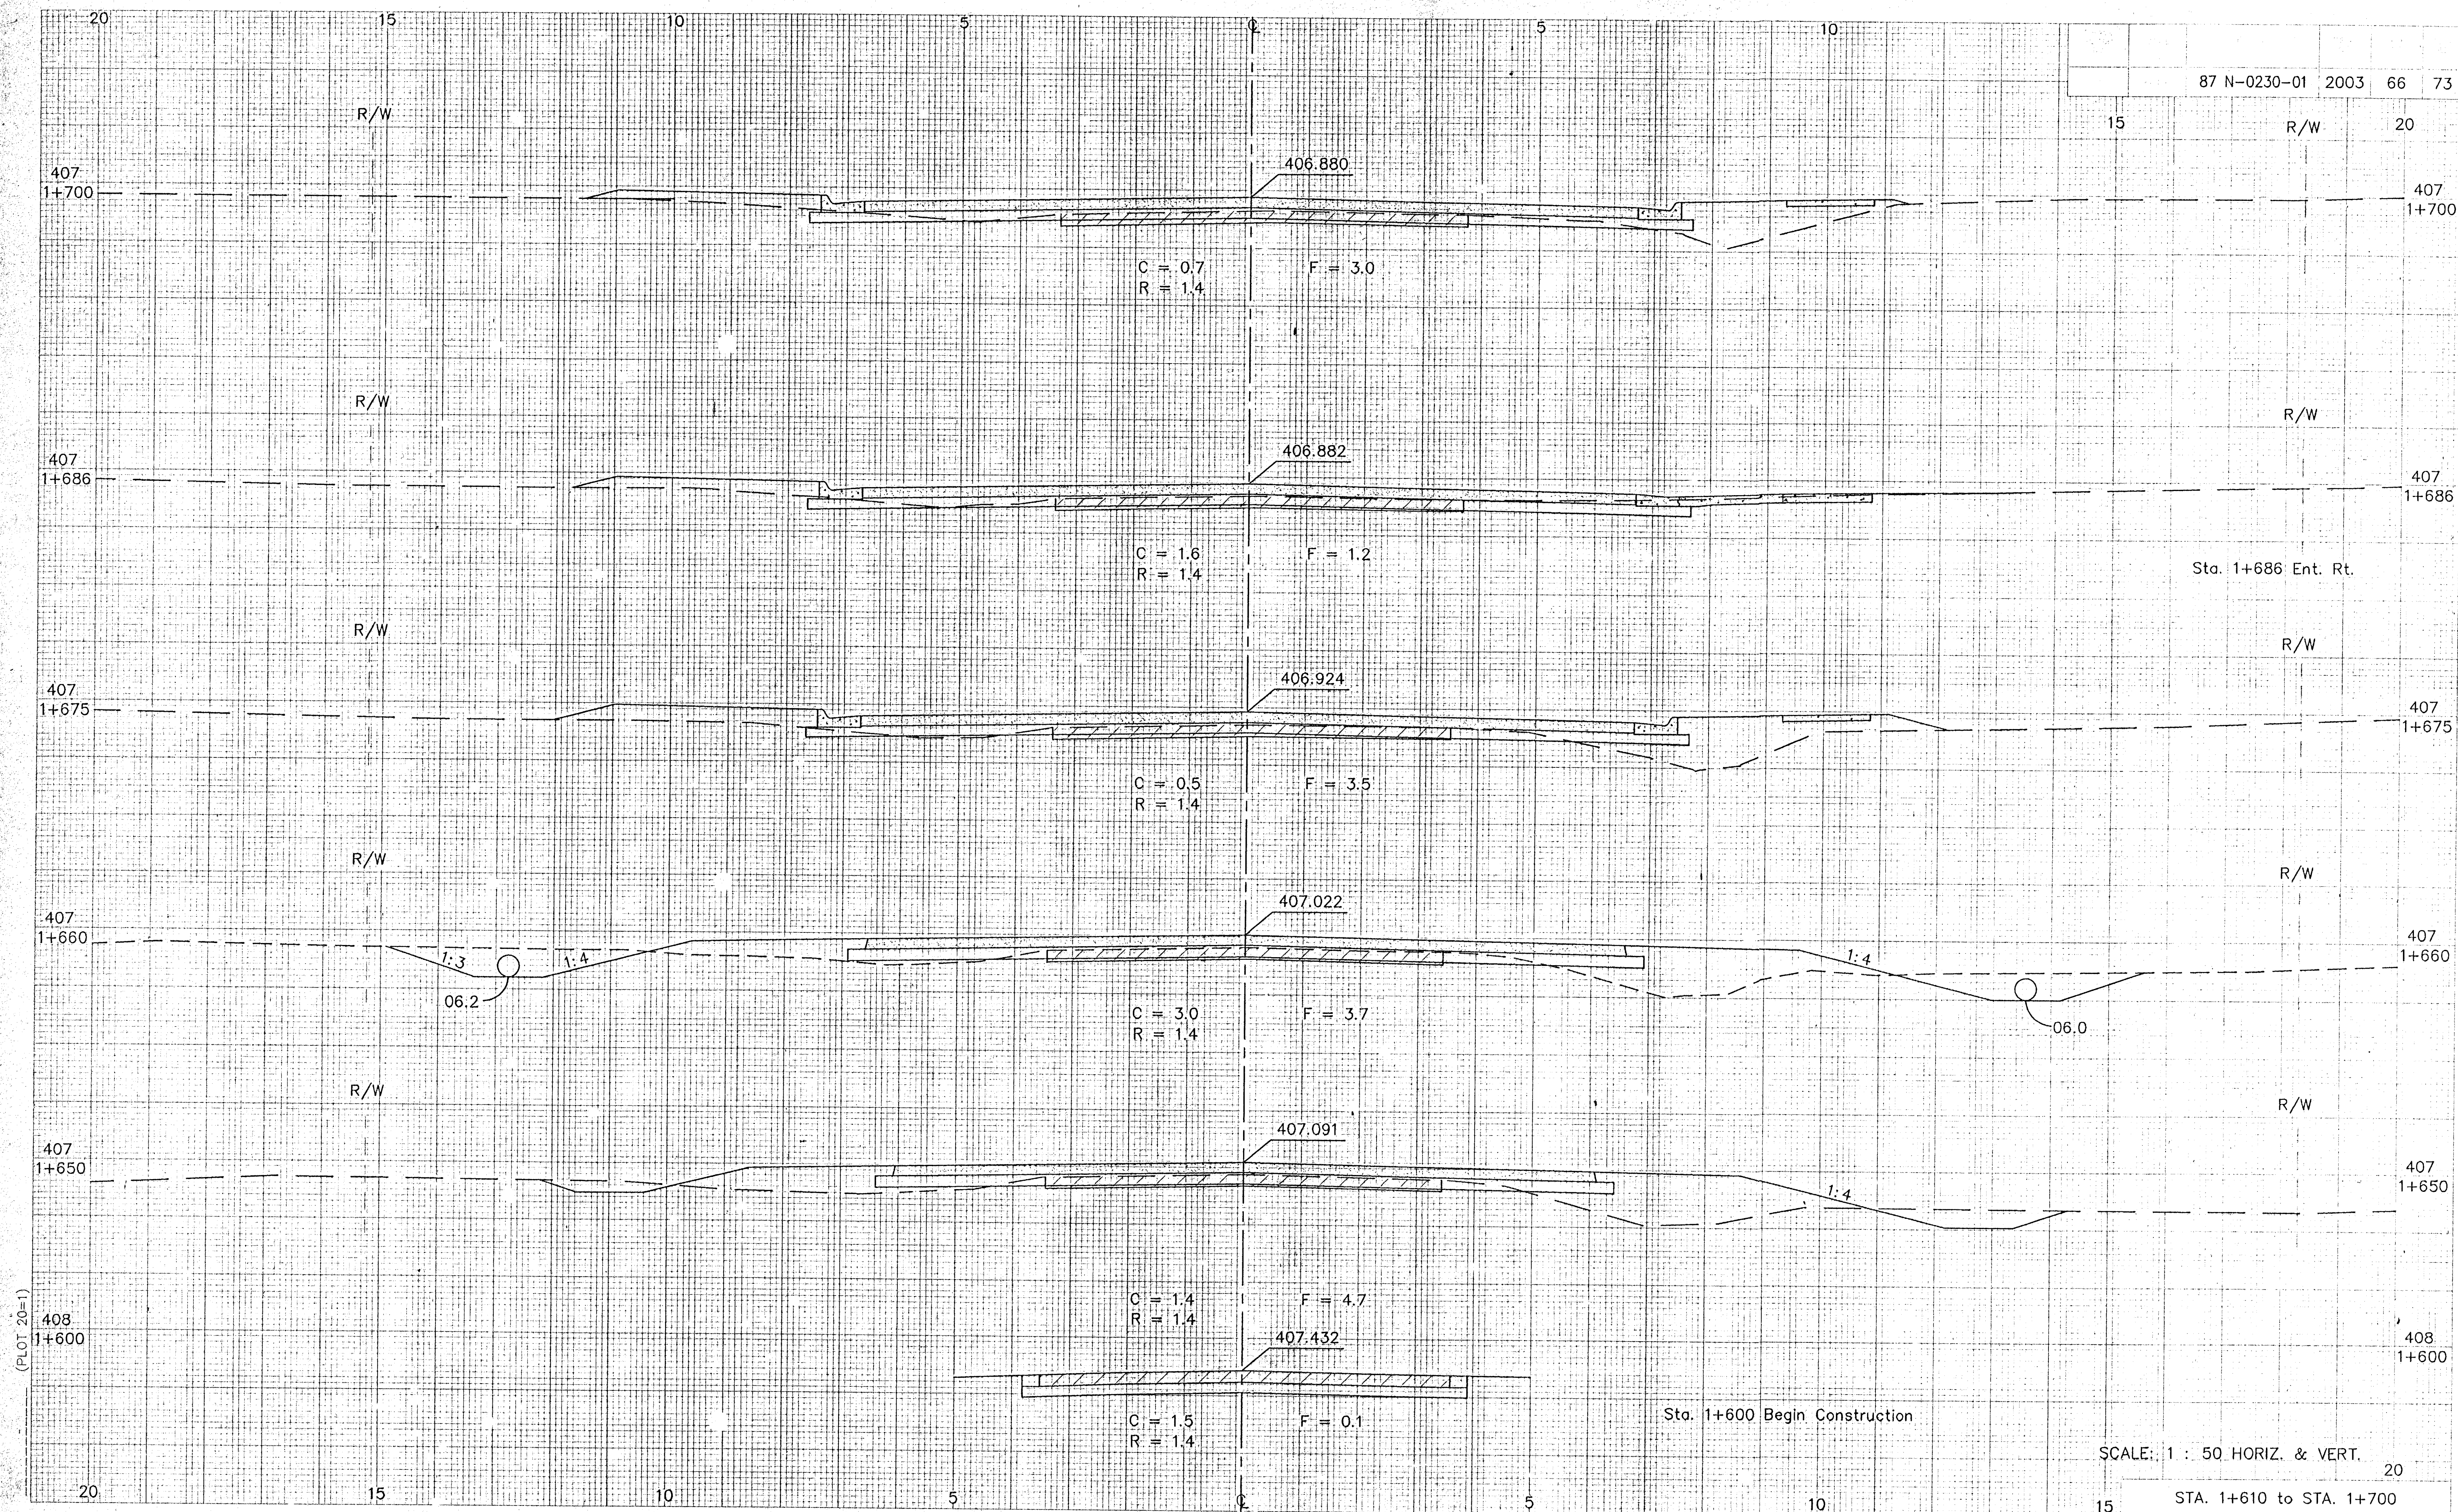

SCALE: 1 : 50. HORIZ. & VERT.

STA. 1+610 to STA. 1+700

City of Wichita 13th Street

02-517