


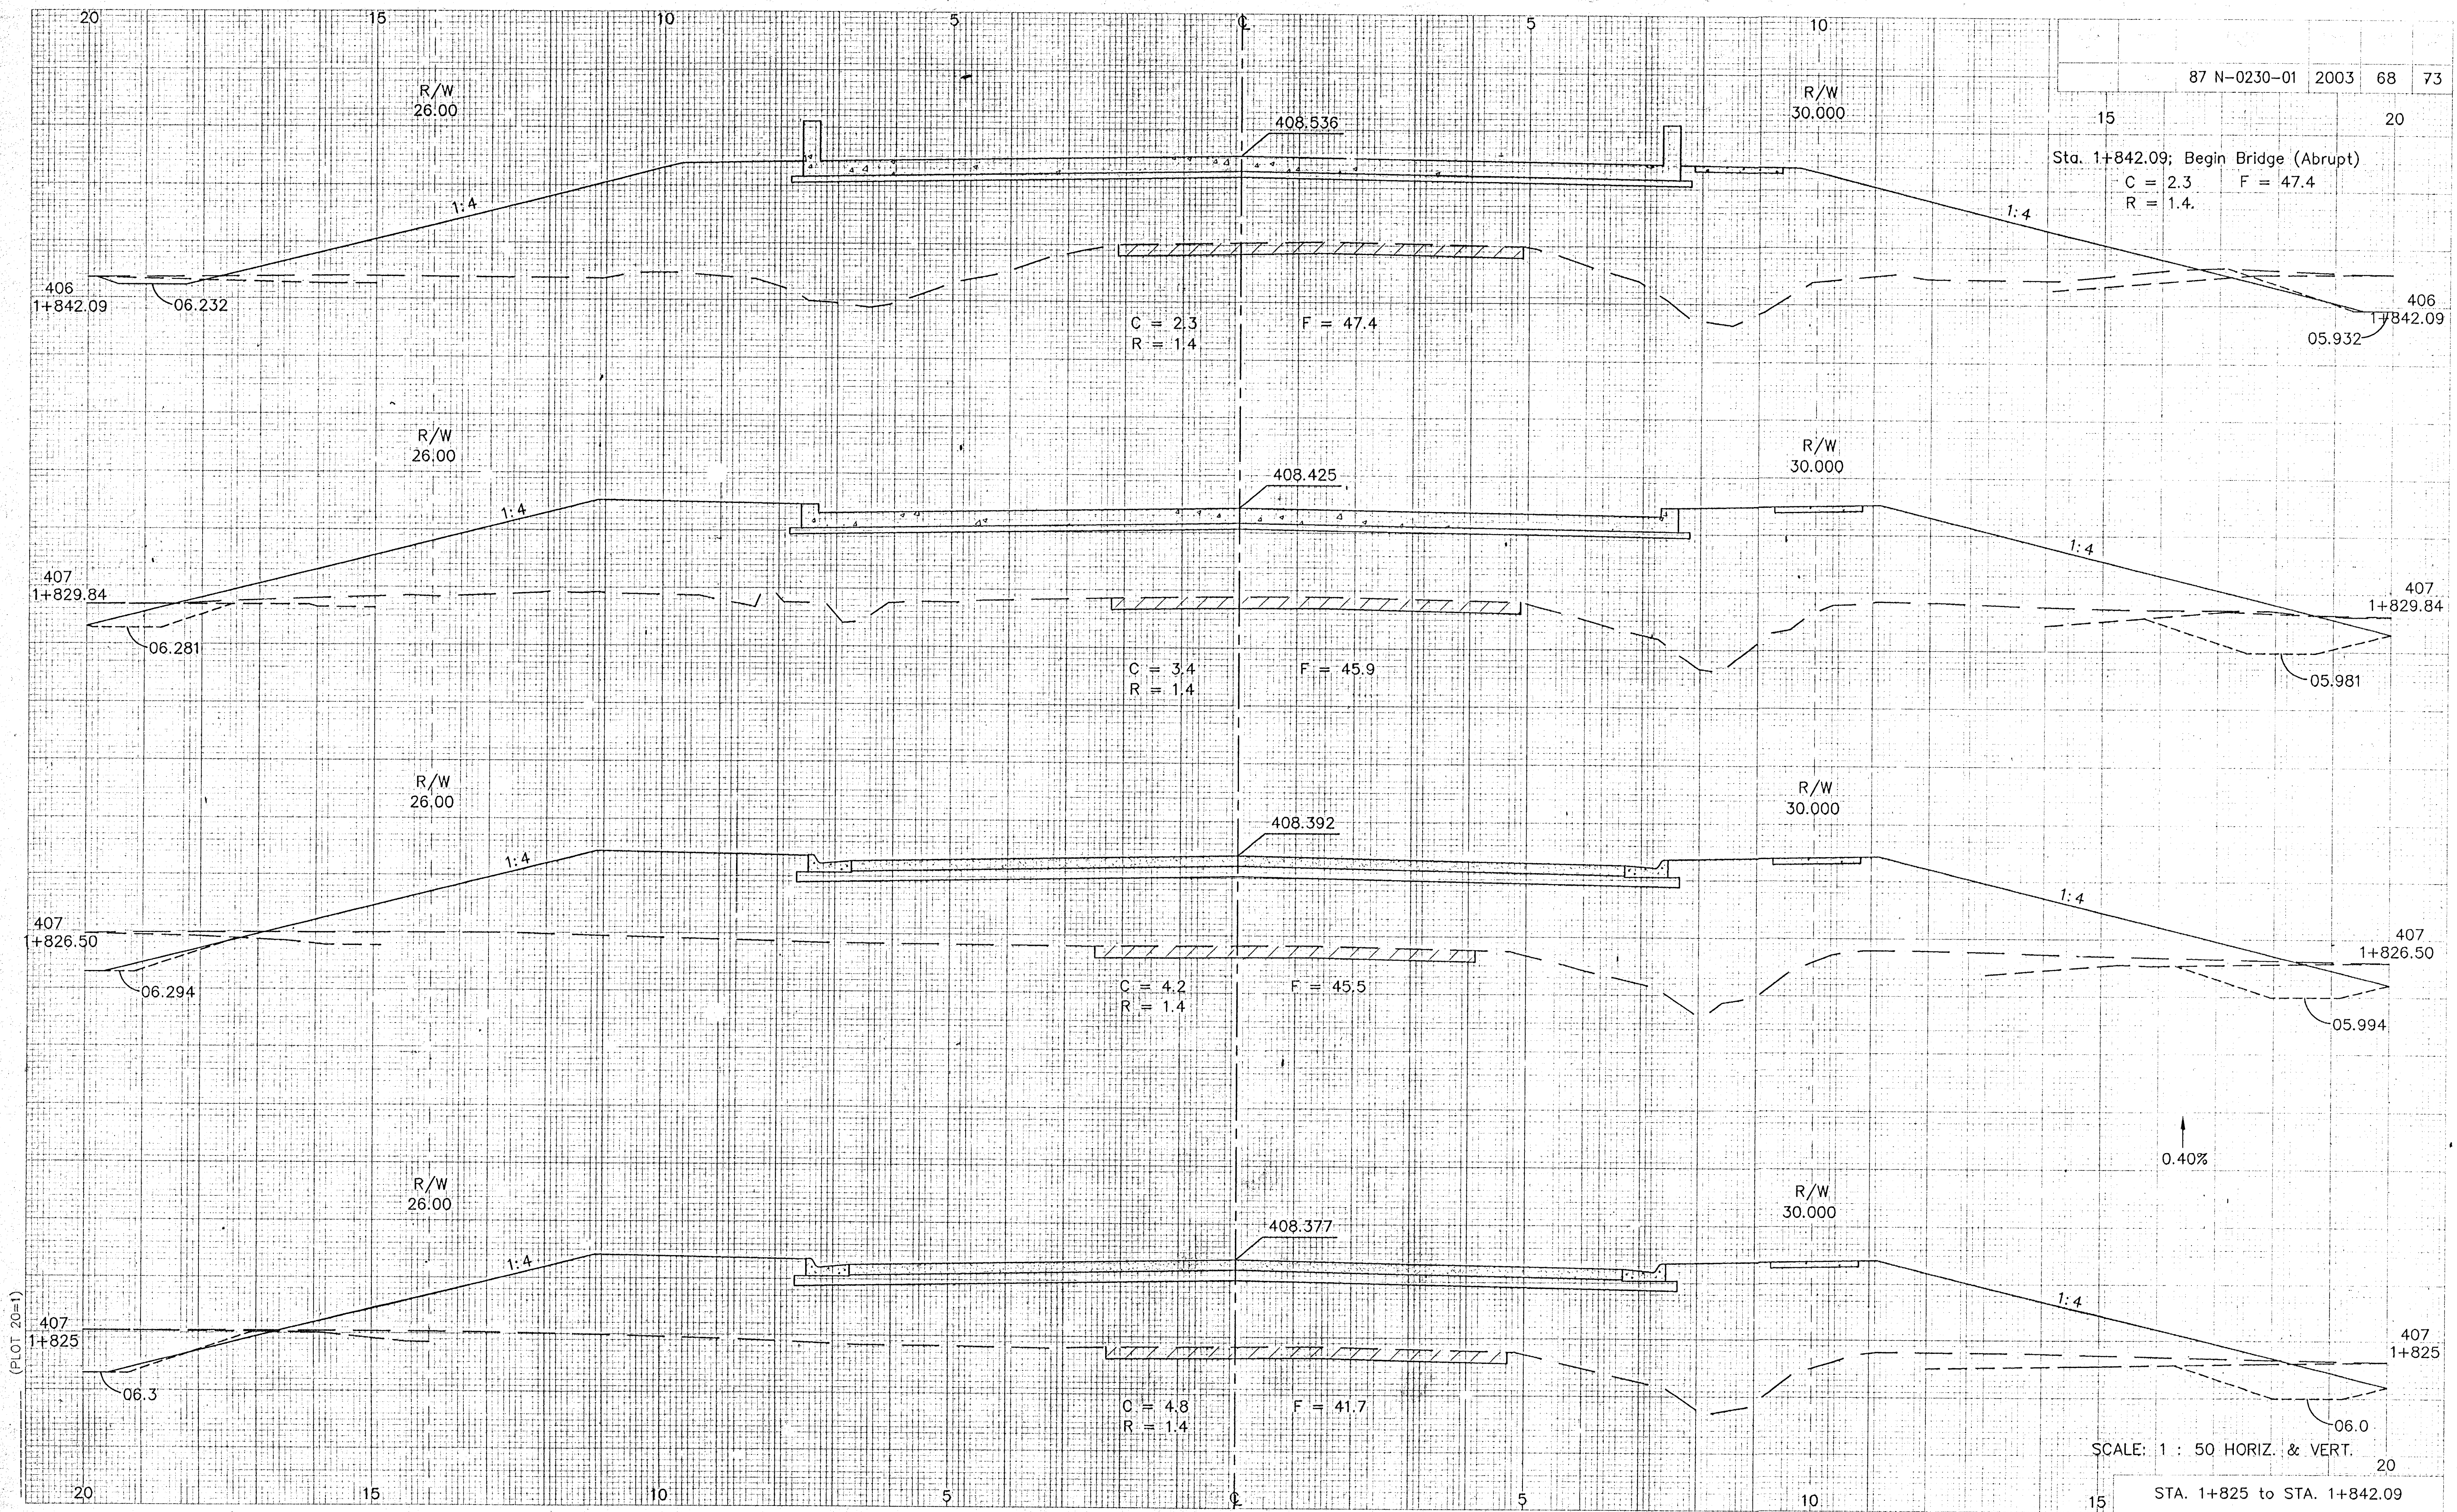

87 N-0230-01 2003 68 73

Sta. 1+842.09; Begin Bridge (Abrupt)
C = 2.3 F = 47.4
R = 1.4.

0.40%

SCALE: 1 : 50 HORIZ. & VERT.

STA. 1+825 to STA. 1+842.09