


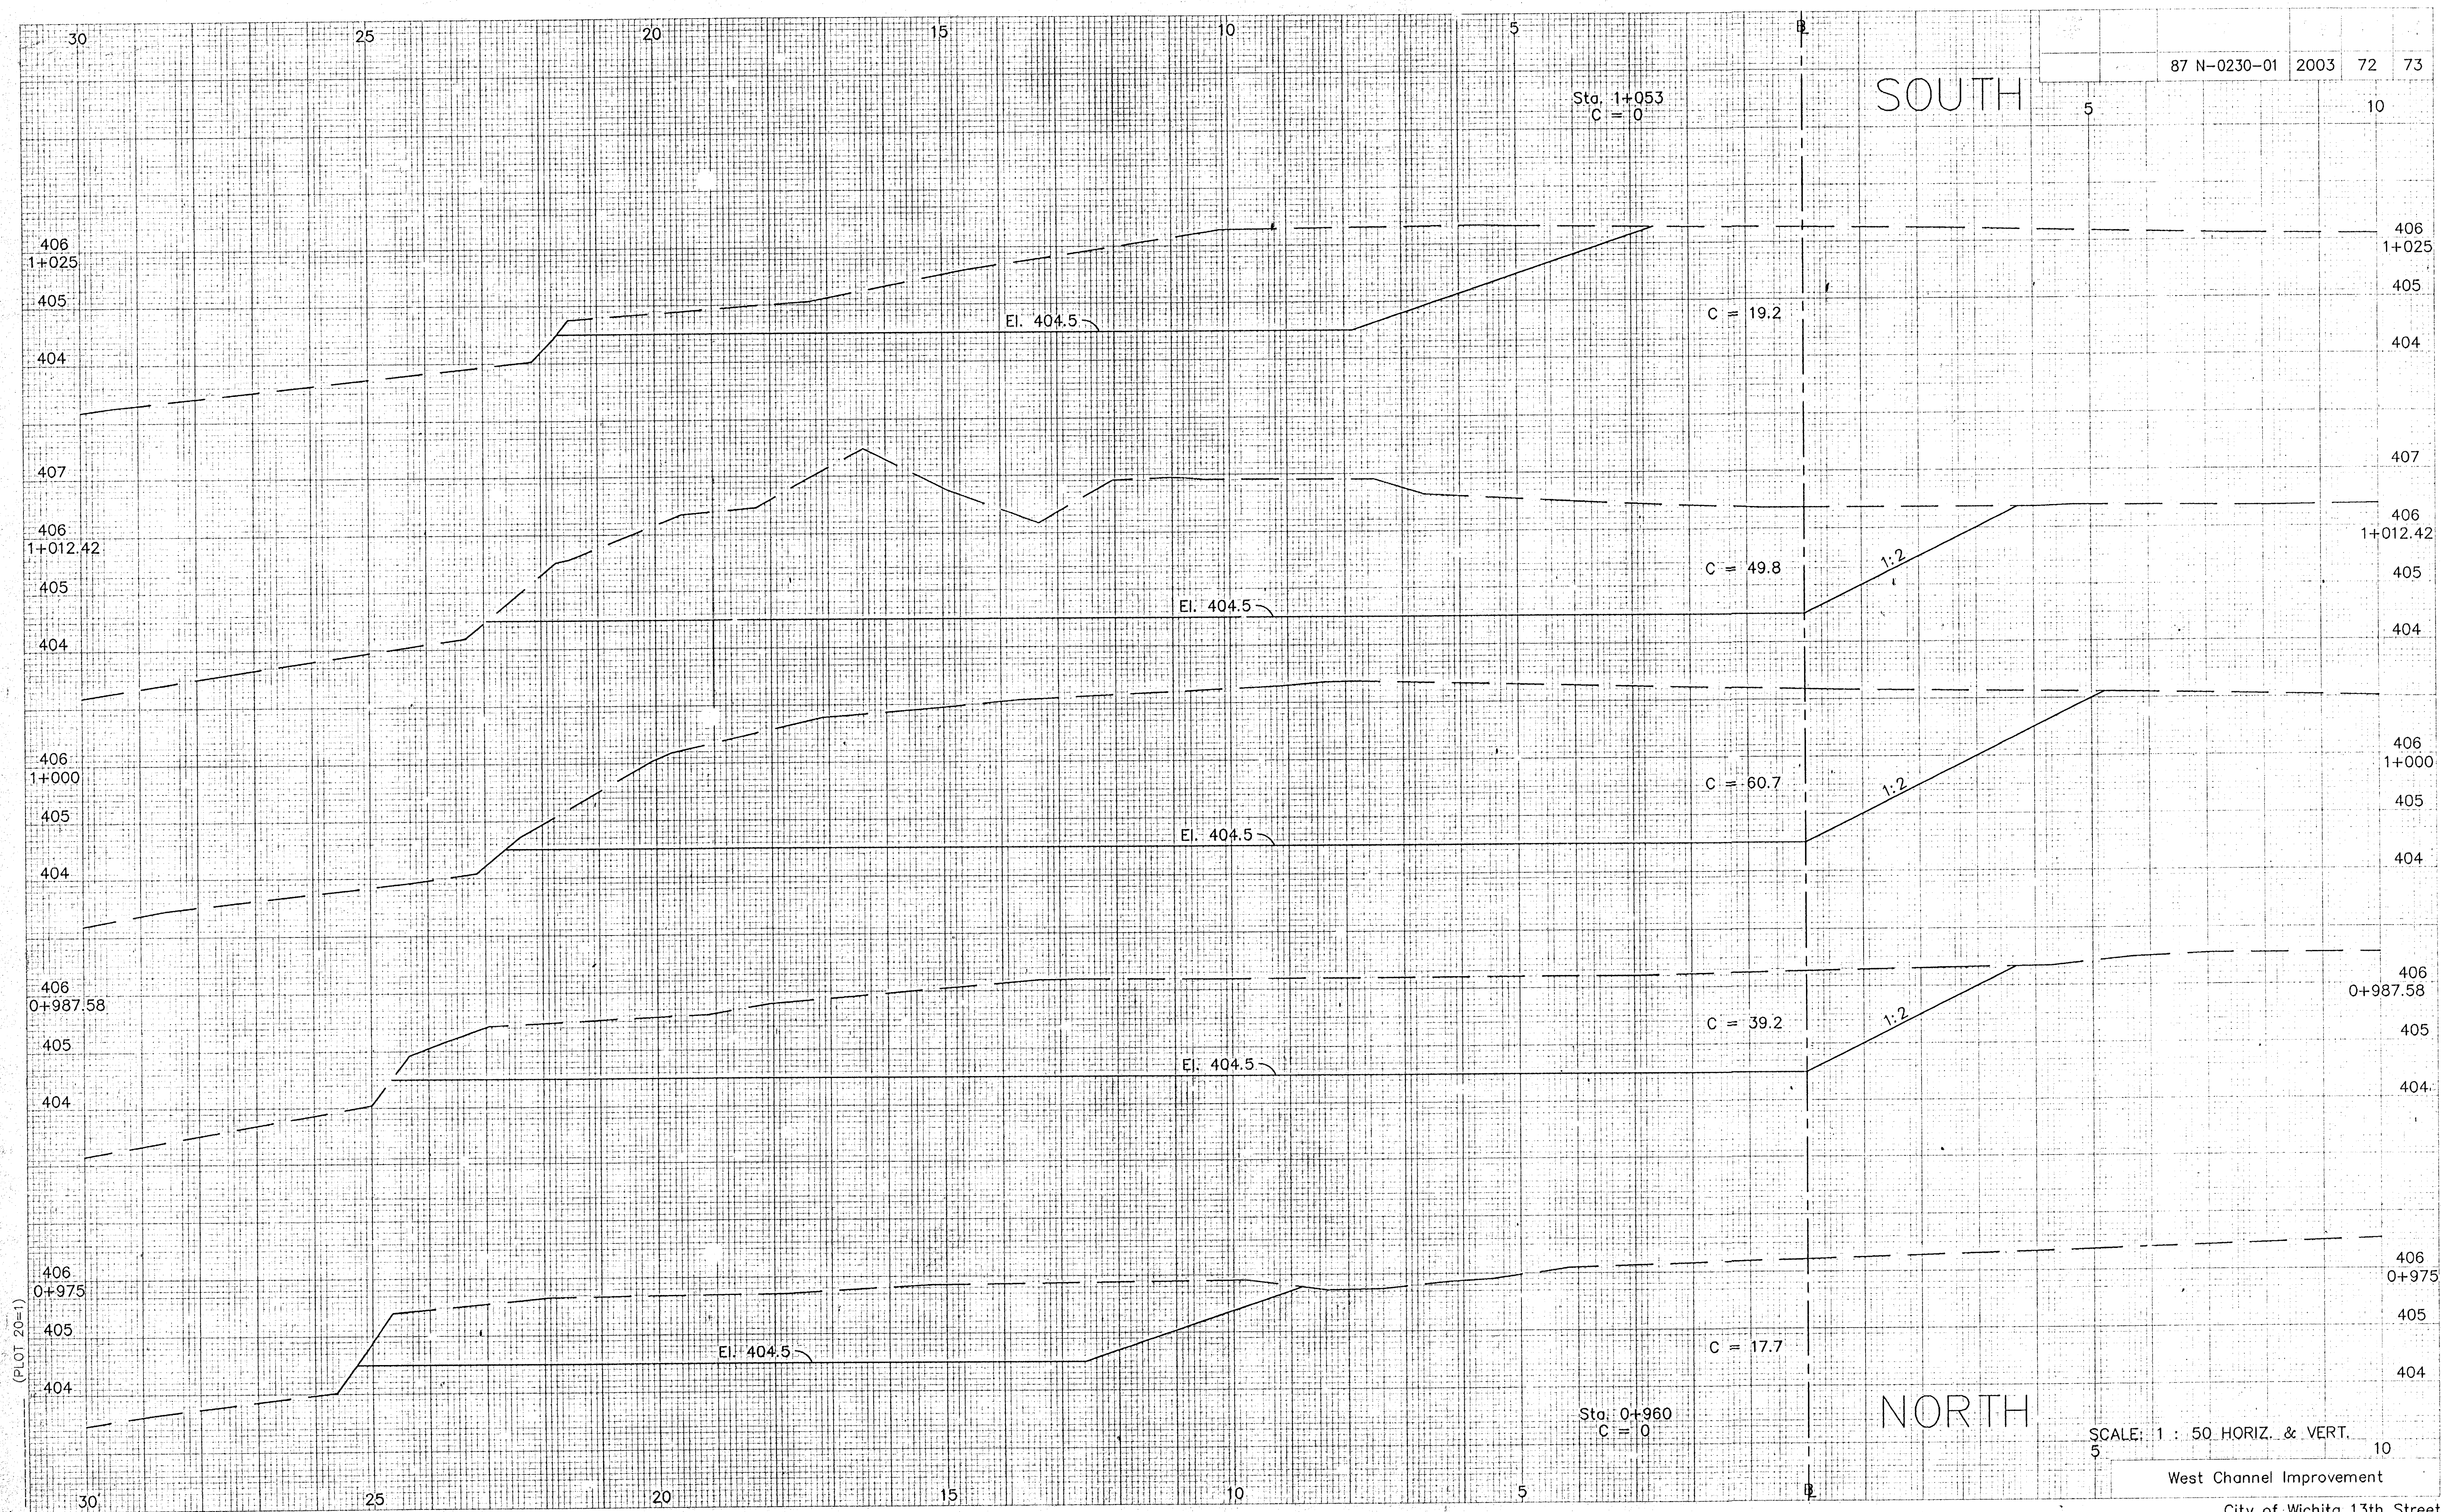

87 N-0230-01 2003 72 73
5 10

SOUTH

Sta. 1+053
C = 0

C = 19.2

C = 49.8

C = 60.7

C = 39.2

C = 17.7

NORTH

Sta. 0+960
C = 0

SCALE: 1 : 50 HORIZ. & VERT.
5 10

West Channel Improvement

City of Wichita 13th Street
02-517