
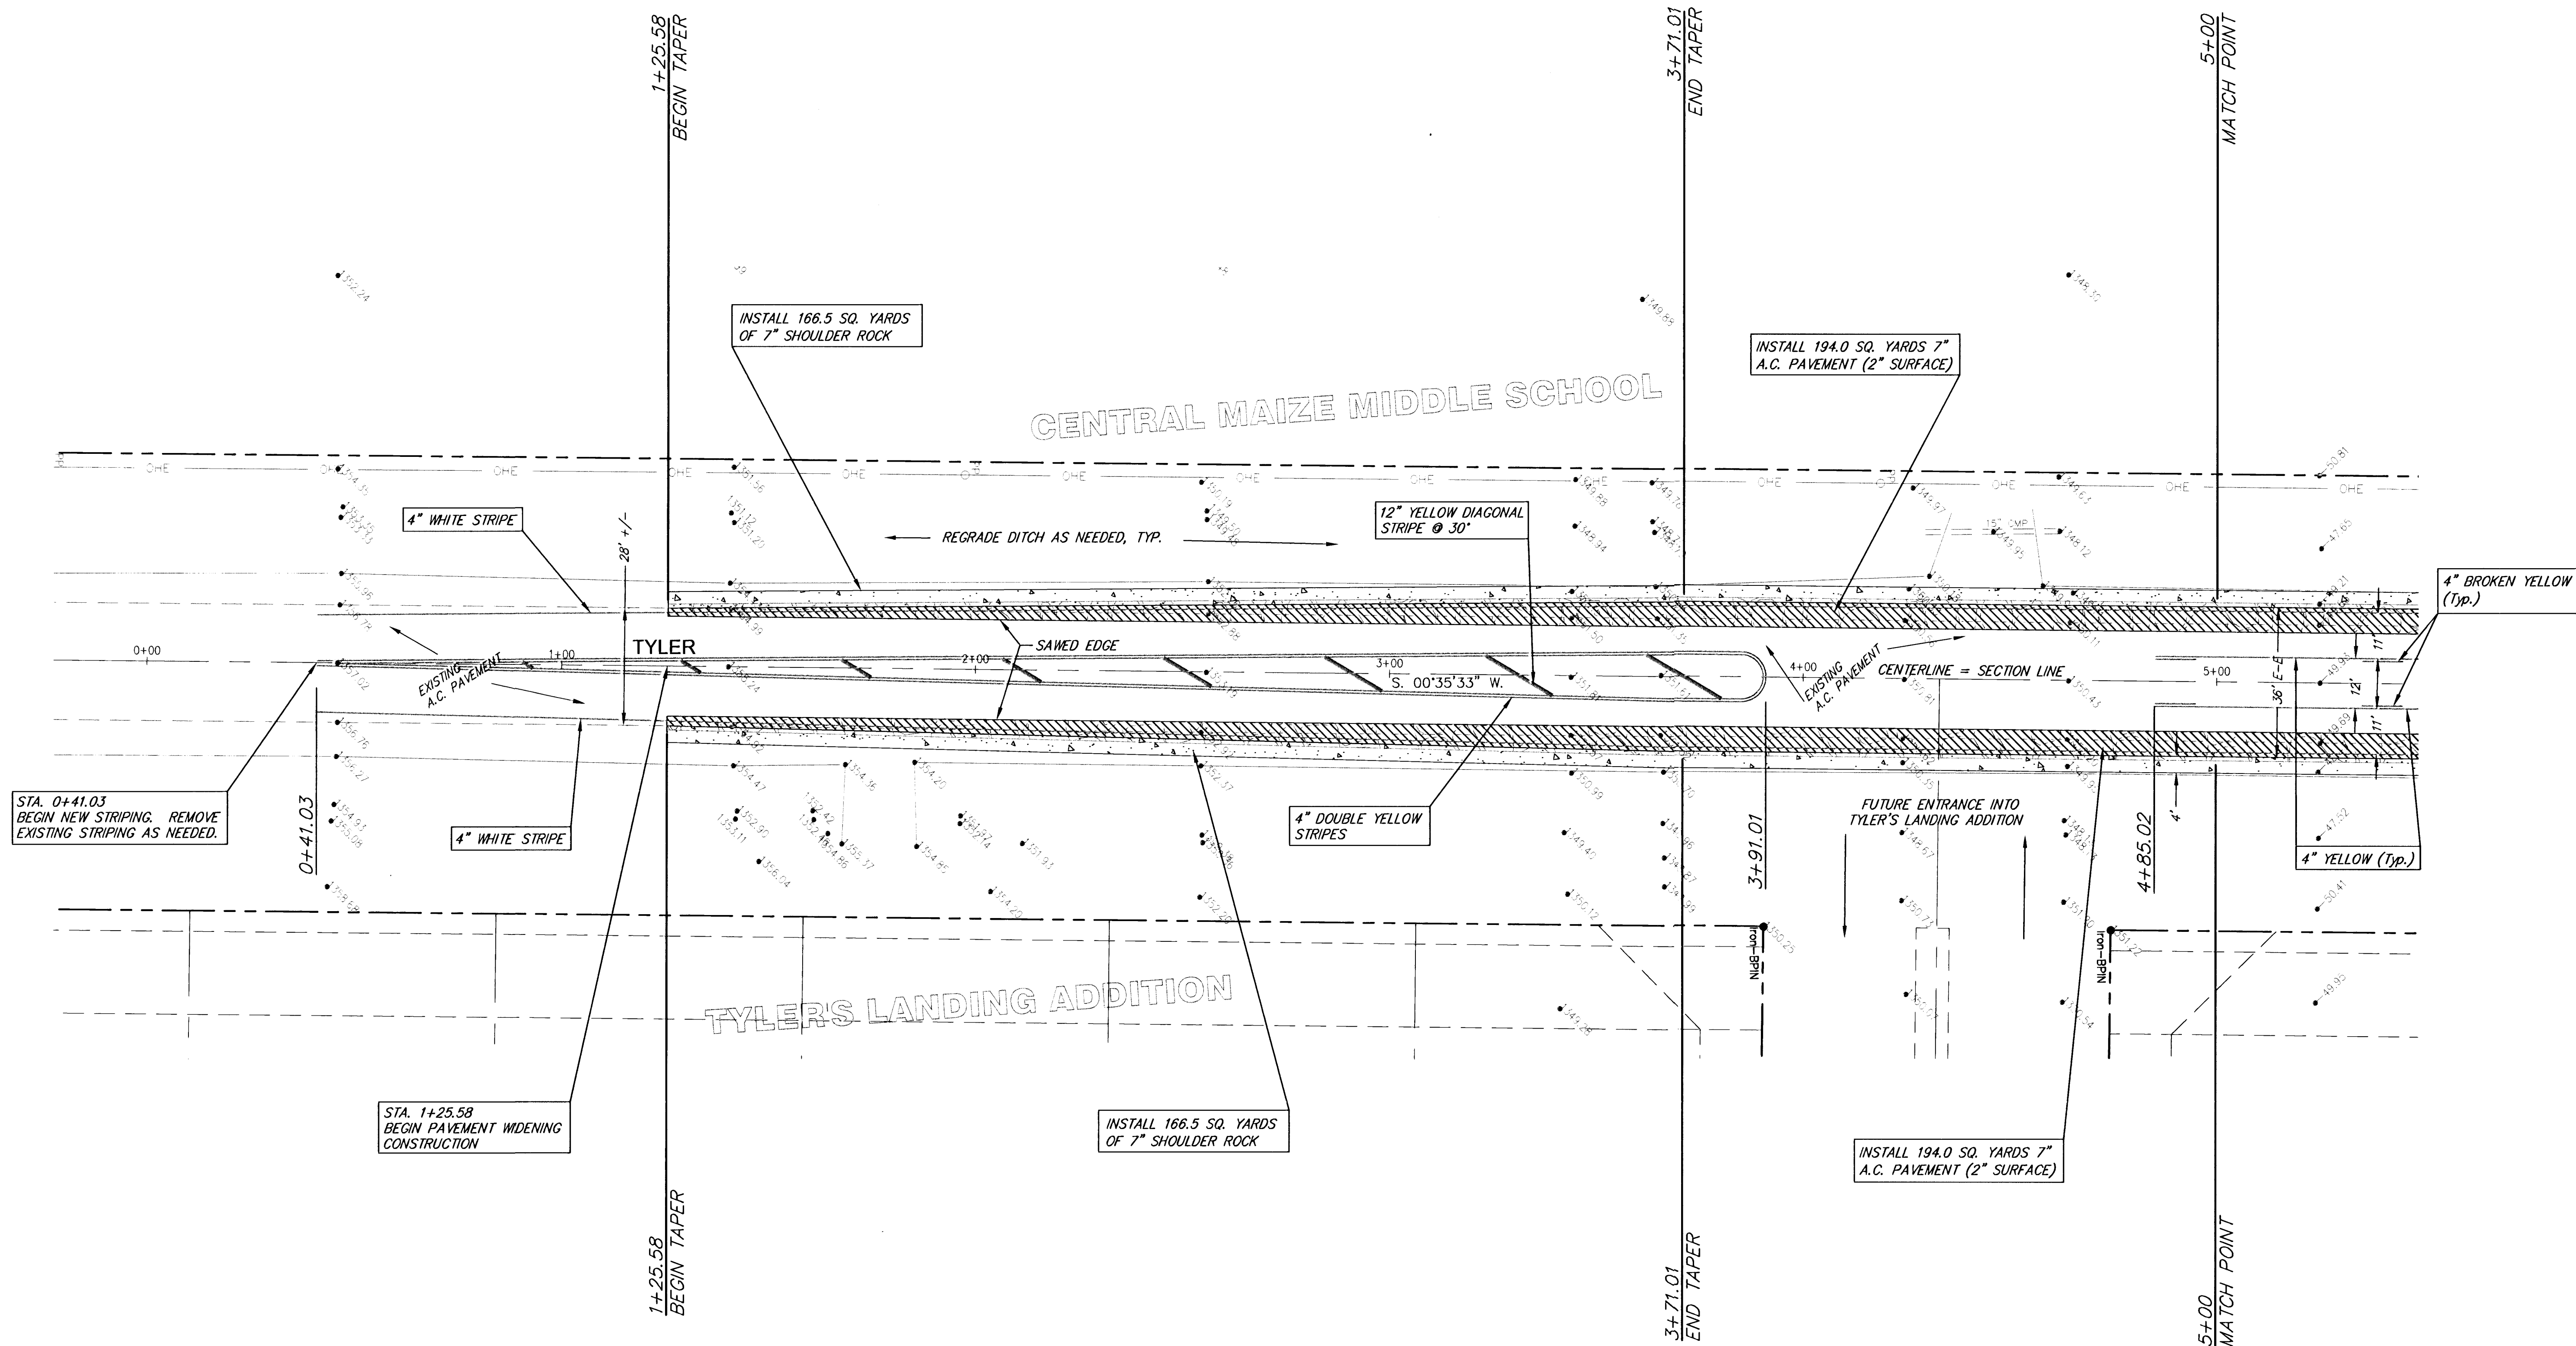


SCALE: 1"=20'

TYLER PAVING
Sta. 0+41.03 to Sta. 5+00
WICHITA, KANSAS

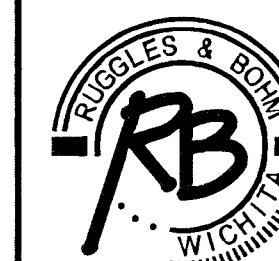

Ruggles & Bohm, P.A.
Engineering, Surveying, Land Planning

924 North Main (316) 264-8008
Wichita, Kansas 67203 (316) 264-4621 fax
www.rbkansas.com E-mail: info@rbkansas.com

DRAWING FILE
Base {PAVE01}

PROJECT NUMBER
472-83713/83693

DESIGN MWS	RB JOB 2271	SHEET 3
DRAWN TEB		OF
REVIEW		14
UTILITY		
DATE April 17, 2003		