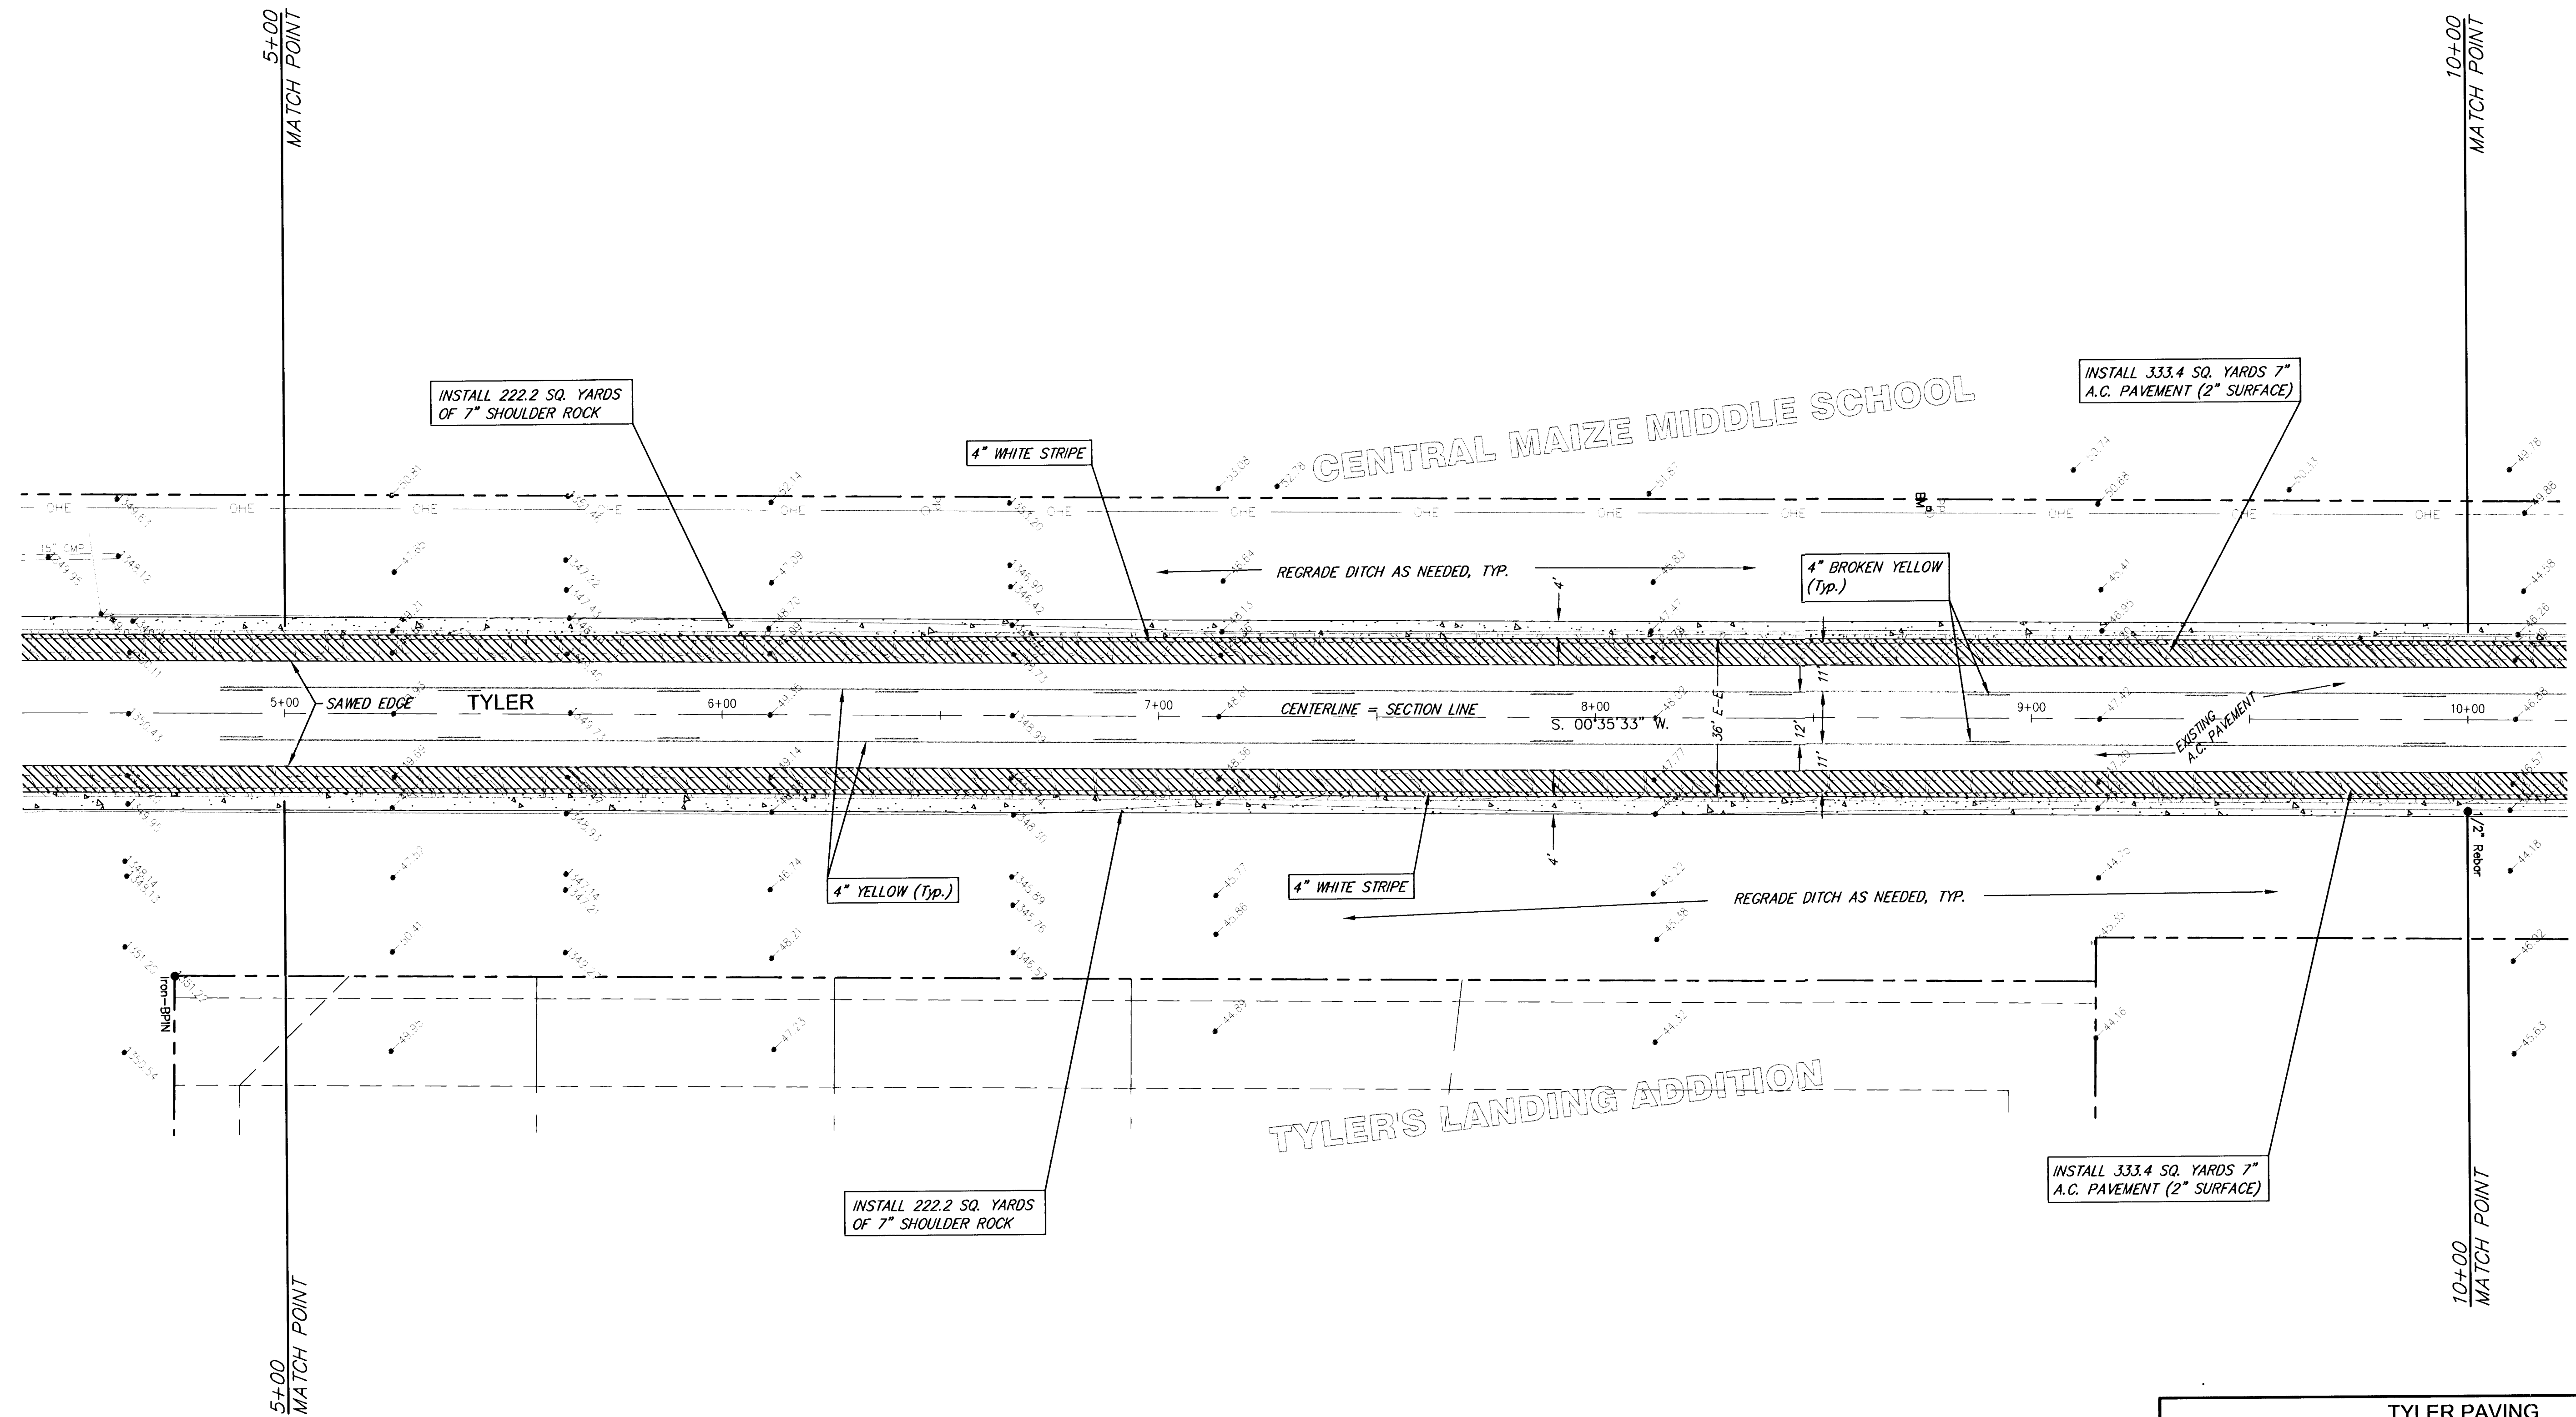
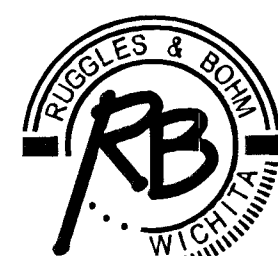


SCALE: 1"=20'

TYLER PAVING Sta. 5+00 to Sta. 10+00 WICHITA, KANSAS			
 Ruggles & Bohm, P.A. Engineering, Surveying, Land Planning 924 North Main Wichita, Kansas 67203 www.rbkansas.com		(316) 284-8008 (316) 284-4621 fax E-mail: info@rbkansas.com	
DESIGN MWS	DRAWN TEB	REVIEW UTILITY	SHEET 4 OF 14
DRAWING FILE Base {PAVE01}		PROJECT NUMBER 472-83713/83693	
DATE April 17, 2003		DATE April 17, 2003	