
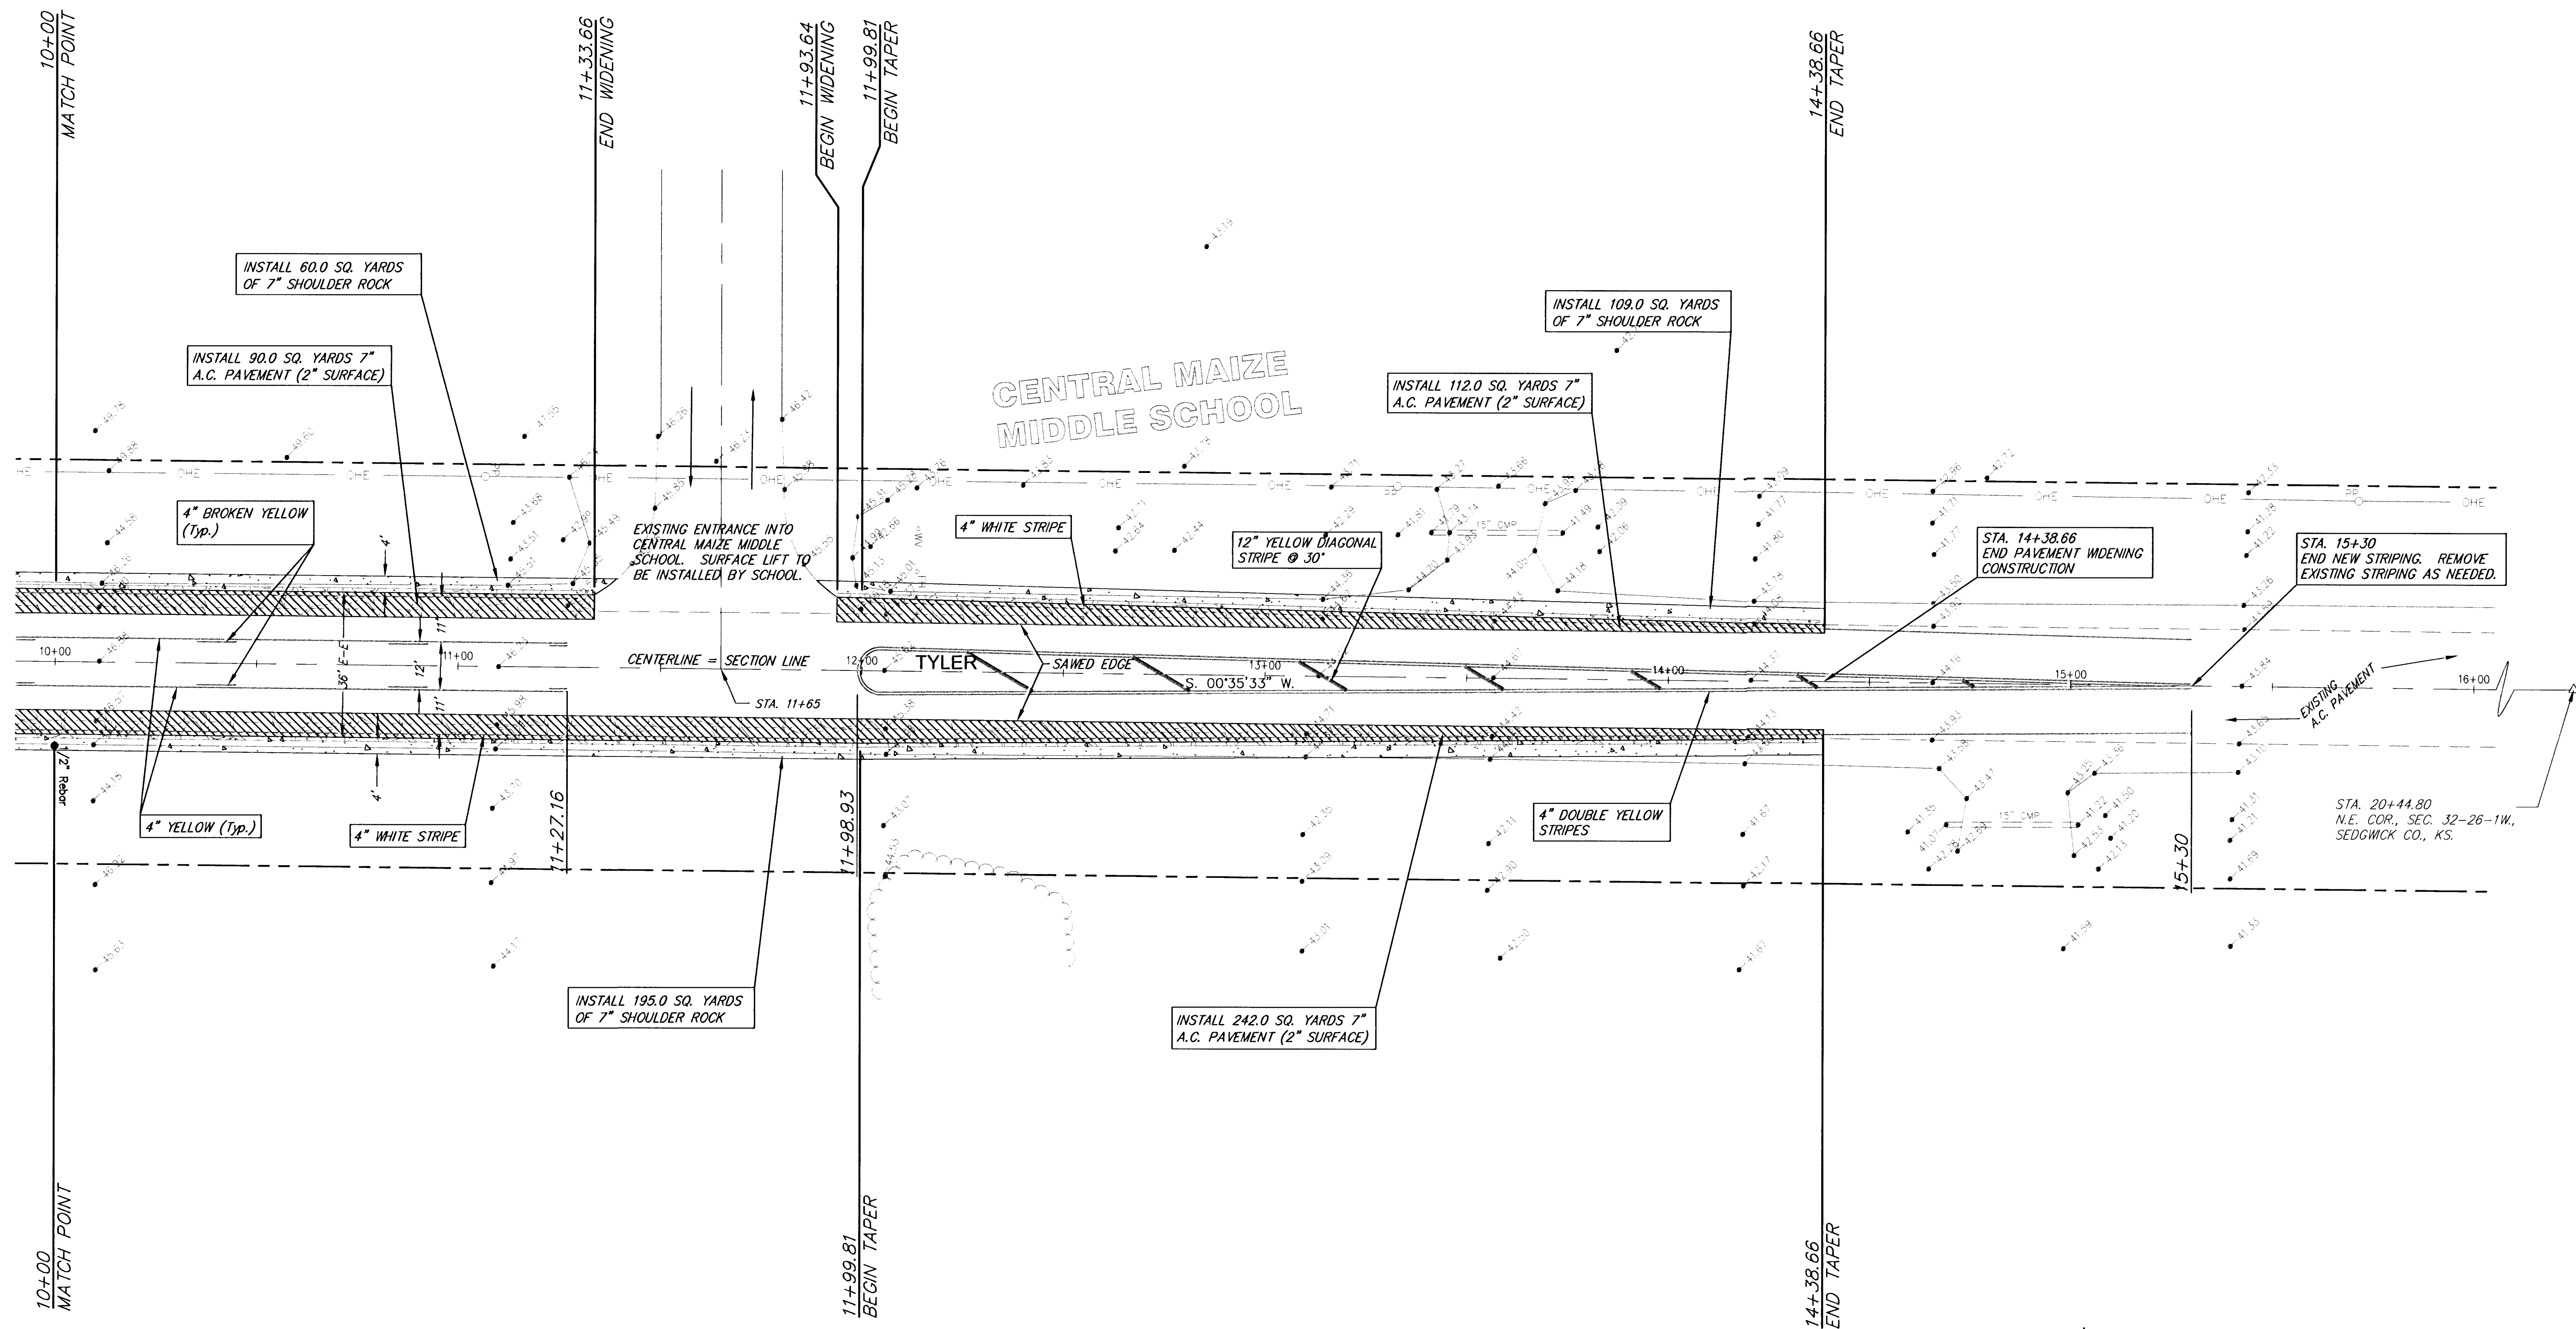


SCALE: 1"=20'

TYLER PAVING
Sta. 10+00 to Sta. 15+30
WICHITA, KANSAS

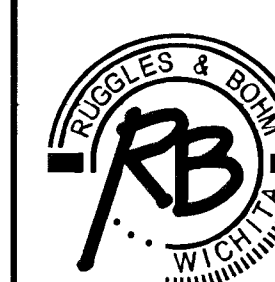

Ruggles & Bohm, P.A.
Engineering, Surveying, Land Planning

924 North Main
Wichita, Kansas 67203
www.rbkansas.com
(316) 264-8008
(316) 264-4621 fax
E-mail: info@rbkansas.com

DRAWING FILE
Base [PAVE02]

PROJECT NUMBER
472-83713/83693

DESIGN MWS	RB JOB 2271	SHEET 5
DRAWN TEB		OF
REVIEW		14
UTILITY		
DATE April 17, 2003		