



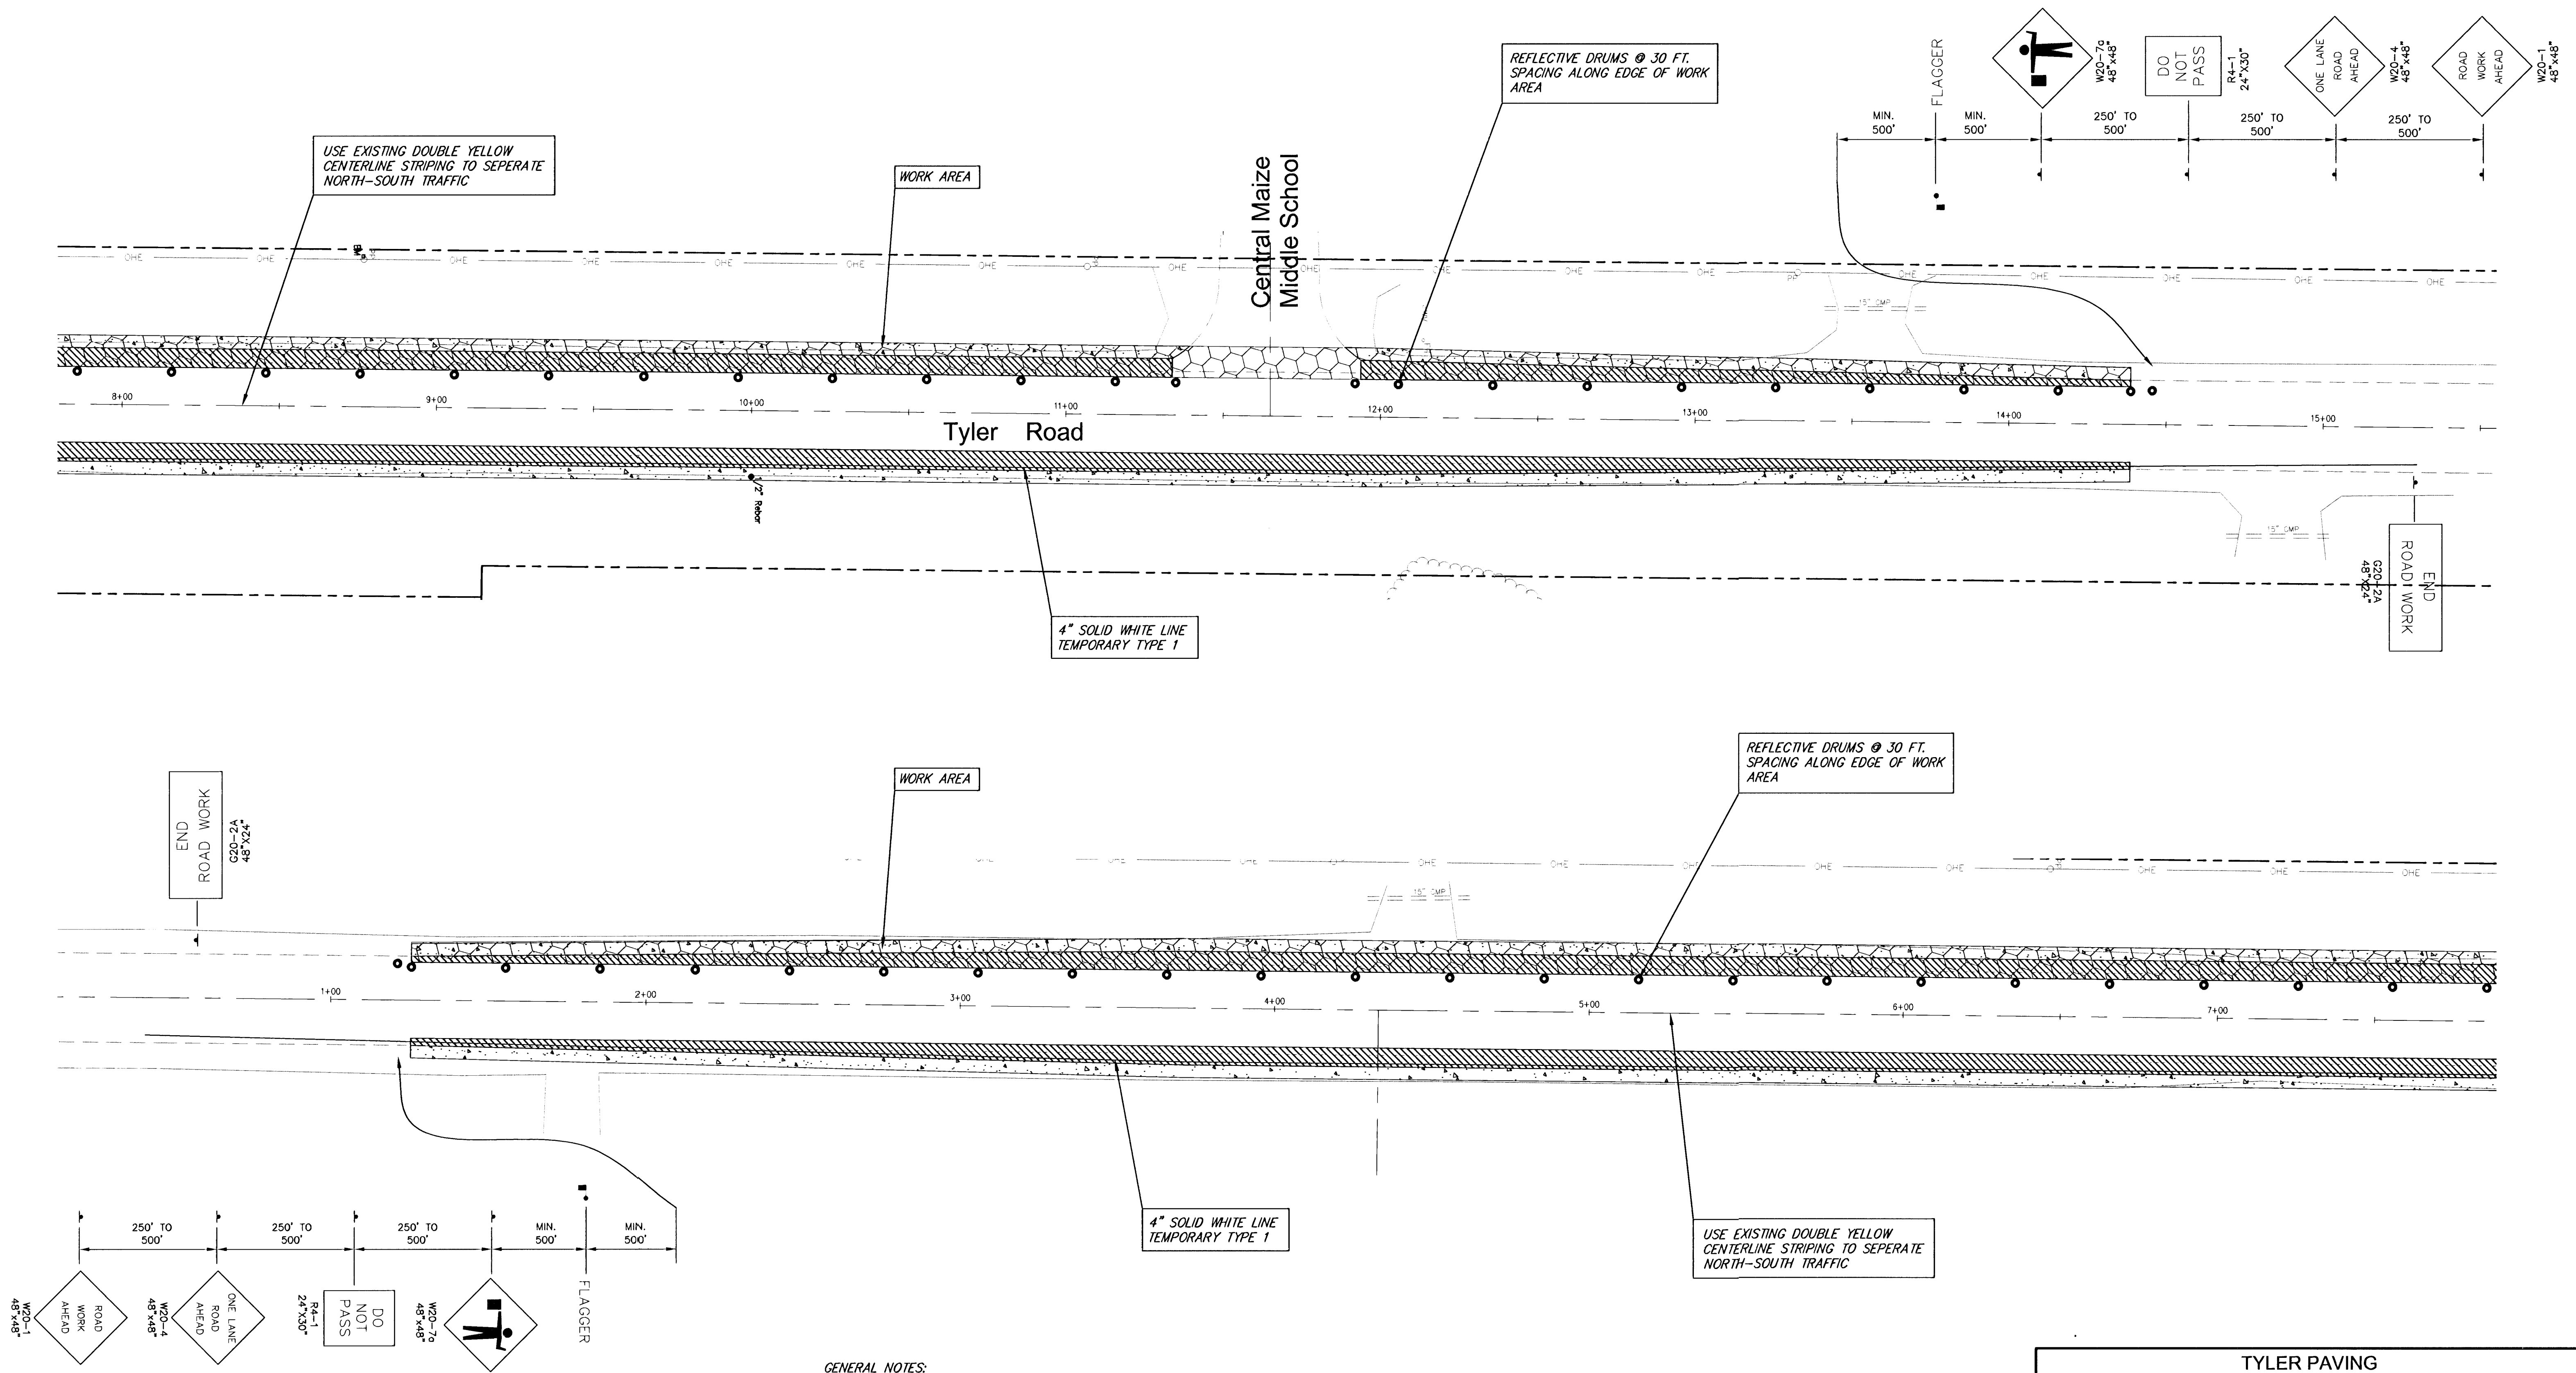

**GENERAL NOTES:**

1. USE FLAGMAN AT APPROPRIATE LOCATIONS TO ALLOW TRAFFIC PAST WORK AREA DURING DAYTIME HOURS. OPEN TO 2-WAY TRAFFIC AT NIGHT.
2. 'ONE LANE ROAD AHEAD' AND 'FLAGMAN AHEAD' SIGNS MUST BE LAID DOWN WHEN NO FLAGMAN IS PRESENT.
3. REFERENCE MUTCD INFORMATION ON PAGES 6H - 24 & 25 IN THE MILLENNIUM EDITION OF THE MUTCD.

**TYLER PAVING  
Traffic Control - Phase 2  
WICHITA, KANSAS**

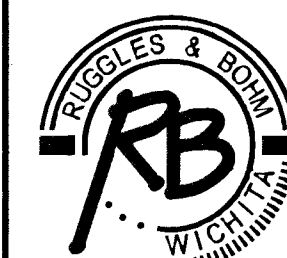

**Ruggles & Bohm, P.A.**  
Engineering, Surveying, Land Planning

924 North Main  
Wichita, Kansas 67203  
www.rbkansas.com  
(316) 284-8008  
(316) 284-4621 fax  
E-mail: info@rbkansas.com

DRAWING FILE: Base {PAVE02}  
PROJECT NUMBER: 472-83713/83693  
DATE: April 17, 2003

|               |              |            |
|---------------|--------------|------------|
| DESIGN<br>MWS | JOB<br>2271T | SHEET<br>8 |
| DRAWN<br>TEB  | OF           | 14         |
| REVIEW        | UTILITY      |            |