


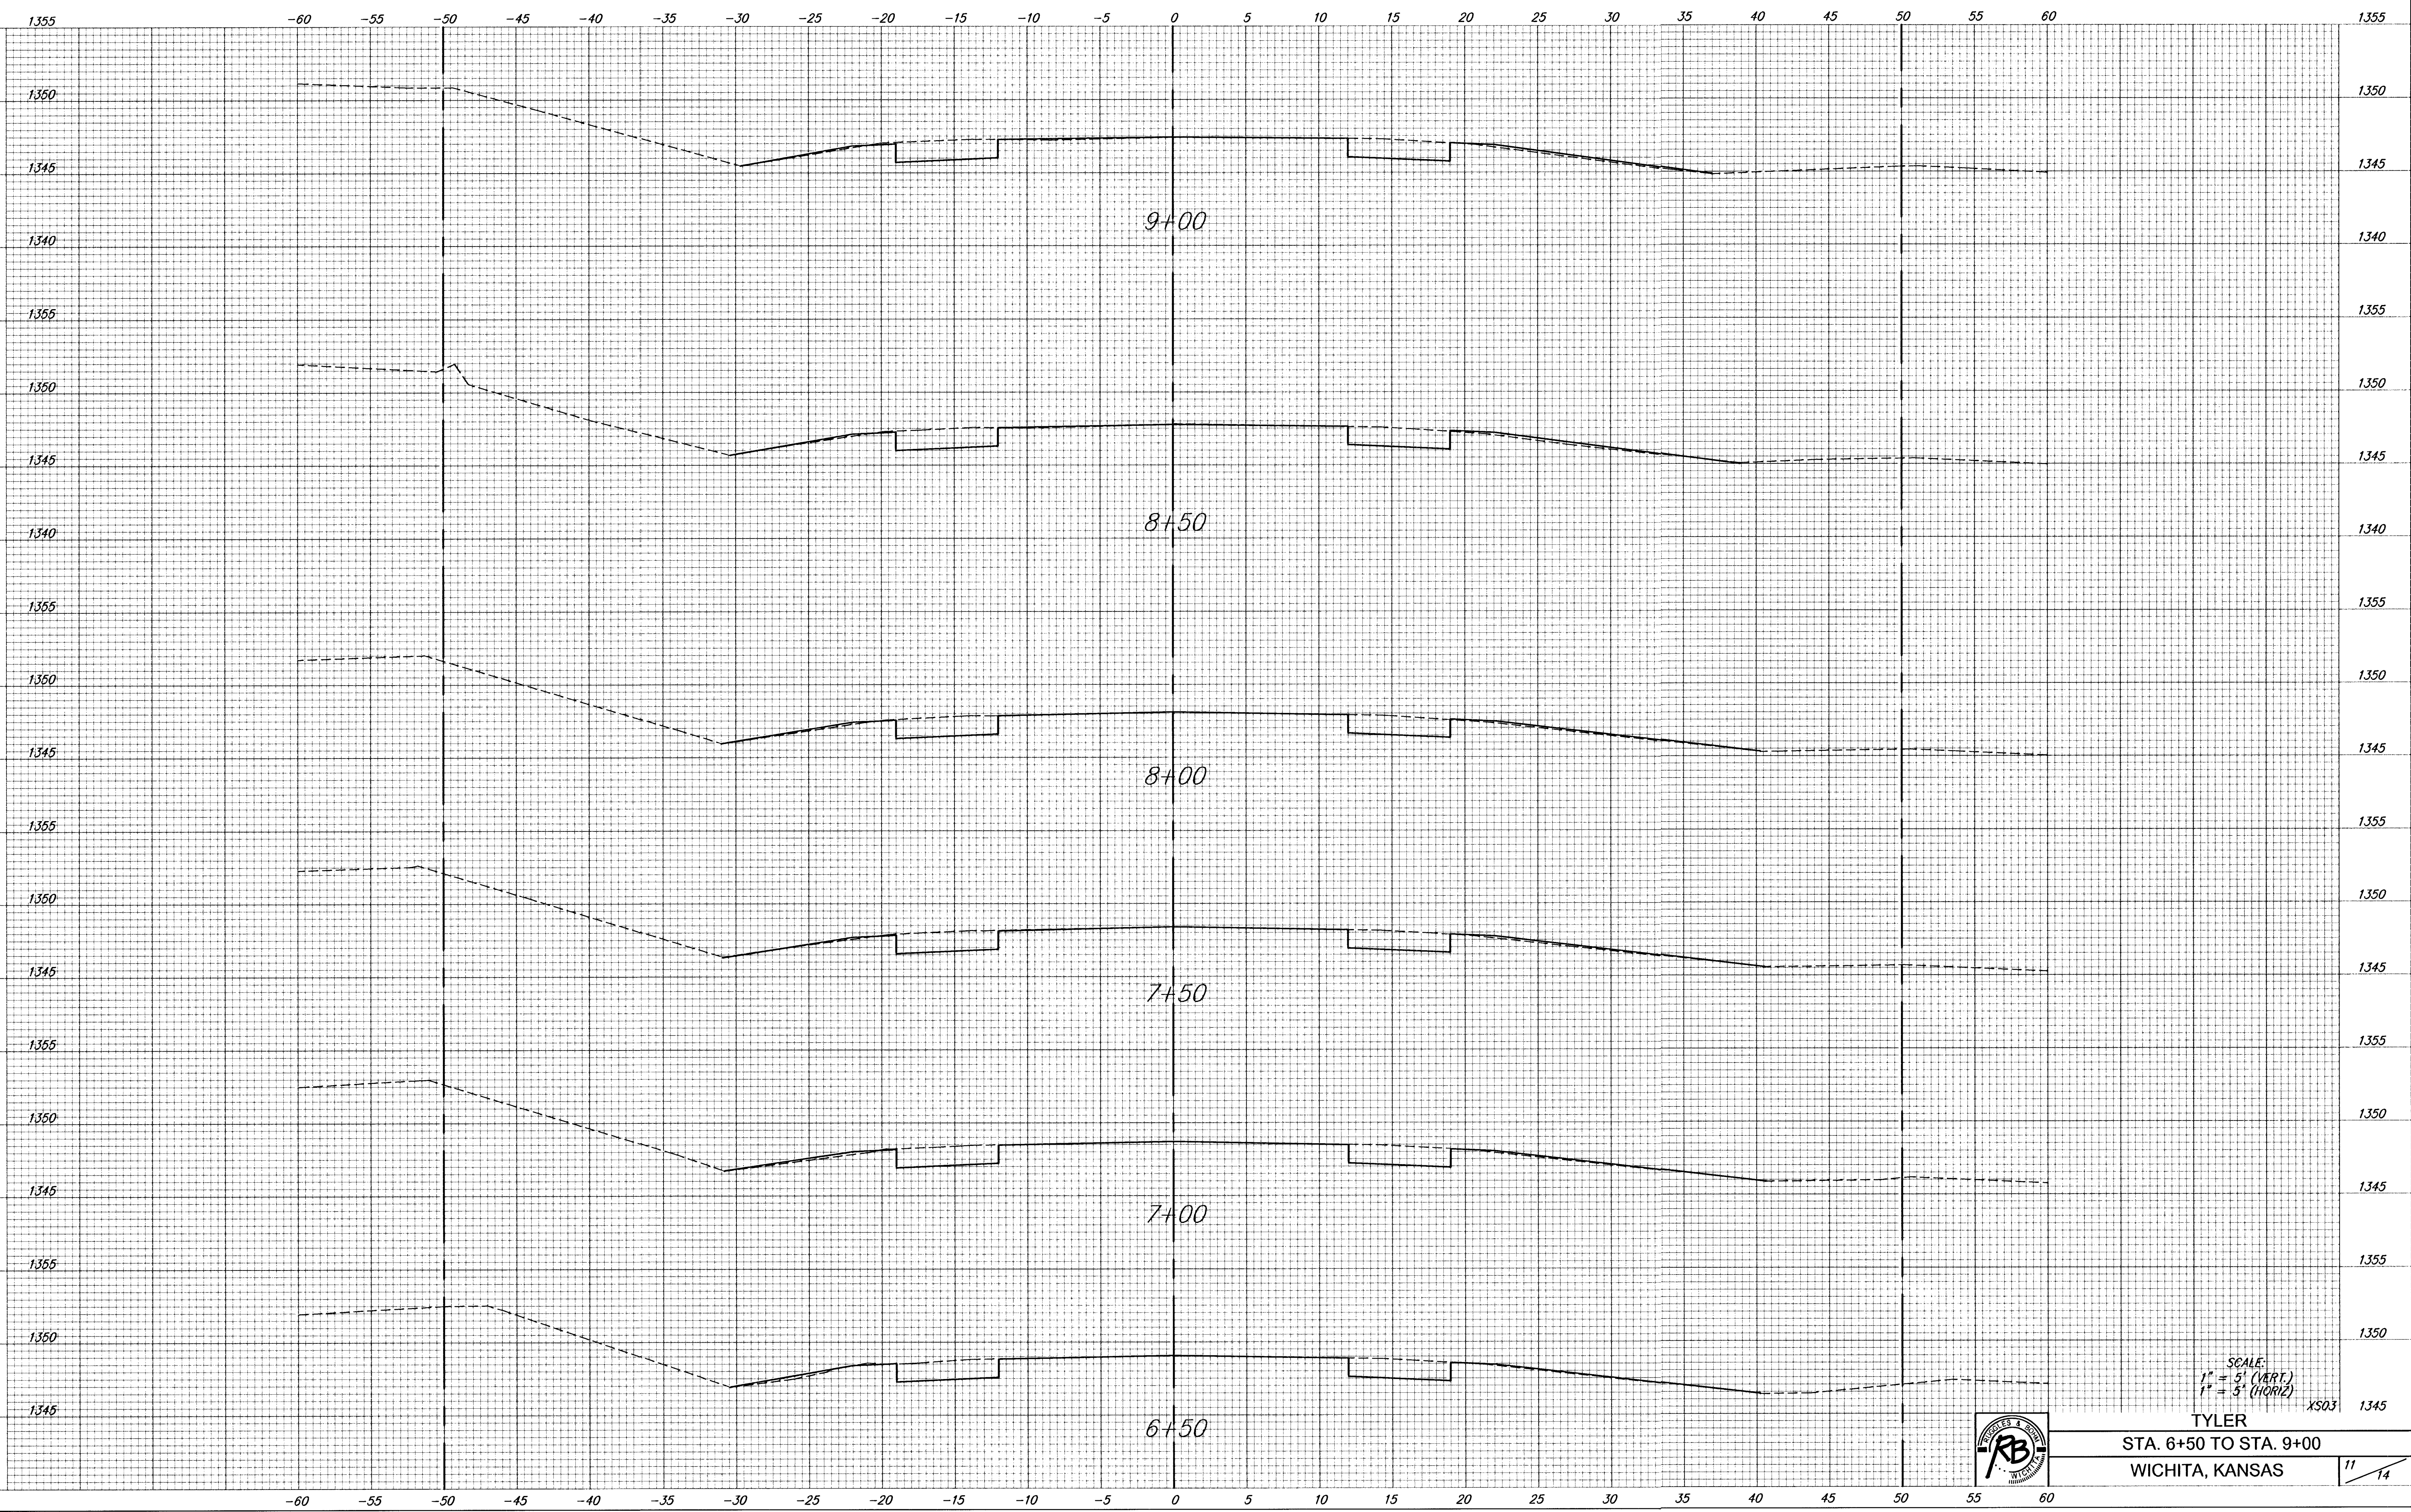

SCALE:
 $1'' = 5'$ (VERT.)
 $1'' = 5'$ (HORIZ.)

TYLER

STA. 6+50 TO STA. 9+00

WICHITA, KANSAS

14