



|           |               |
|-----------|---------------|
| NOTE BOOK | TEMPLATE      |
| NO.       | AREAS CHECKED |

DSNR: BER OPER ILS SCALE: 1=1.00  
 C:\2002\02662\003\ssac 03-14-2003 07:58:54 am

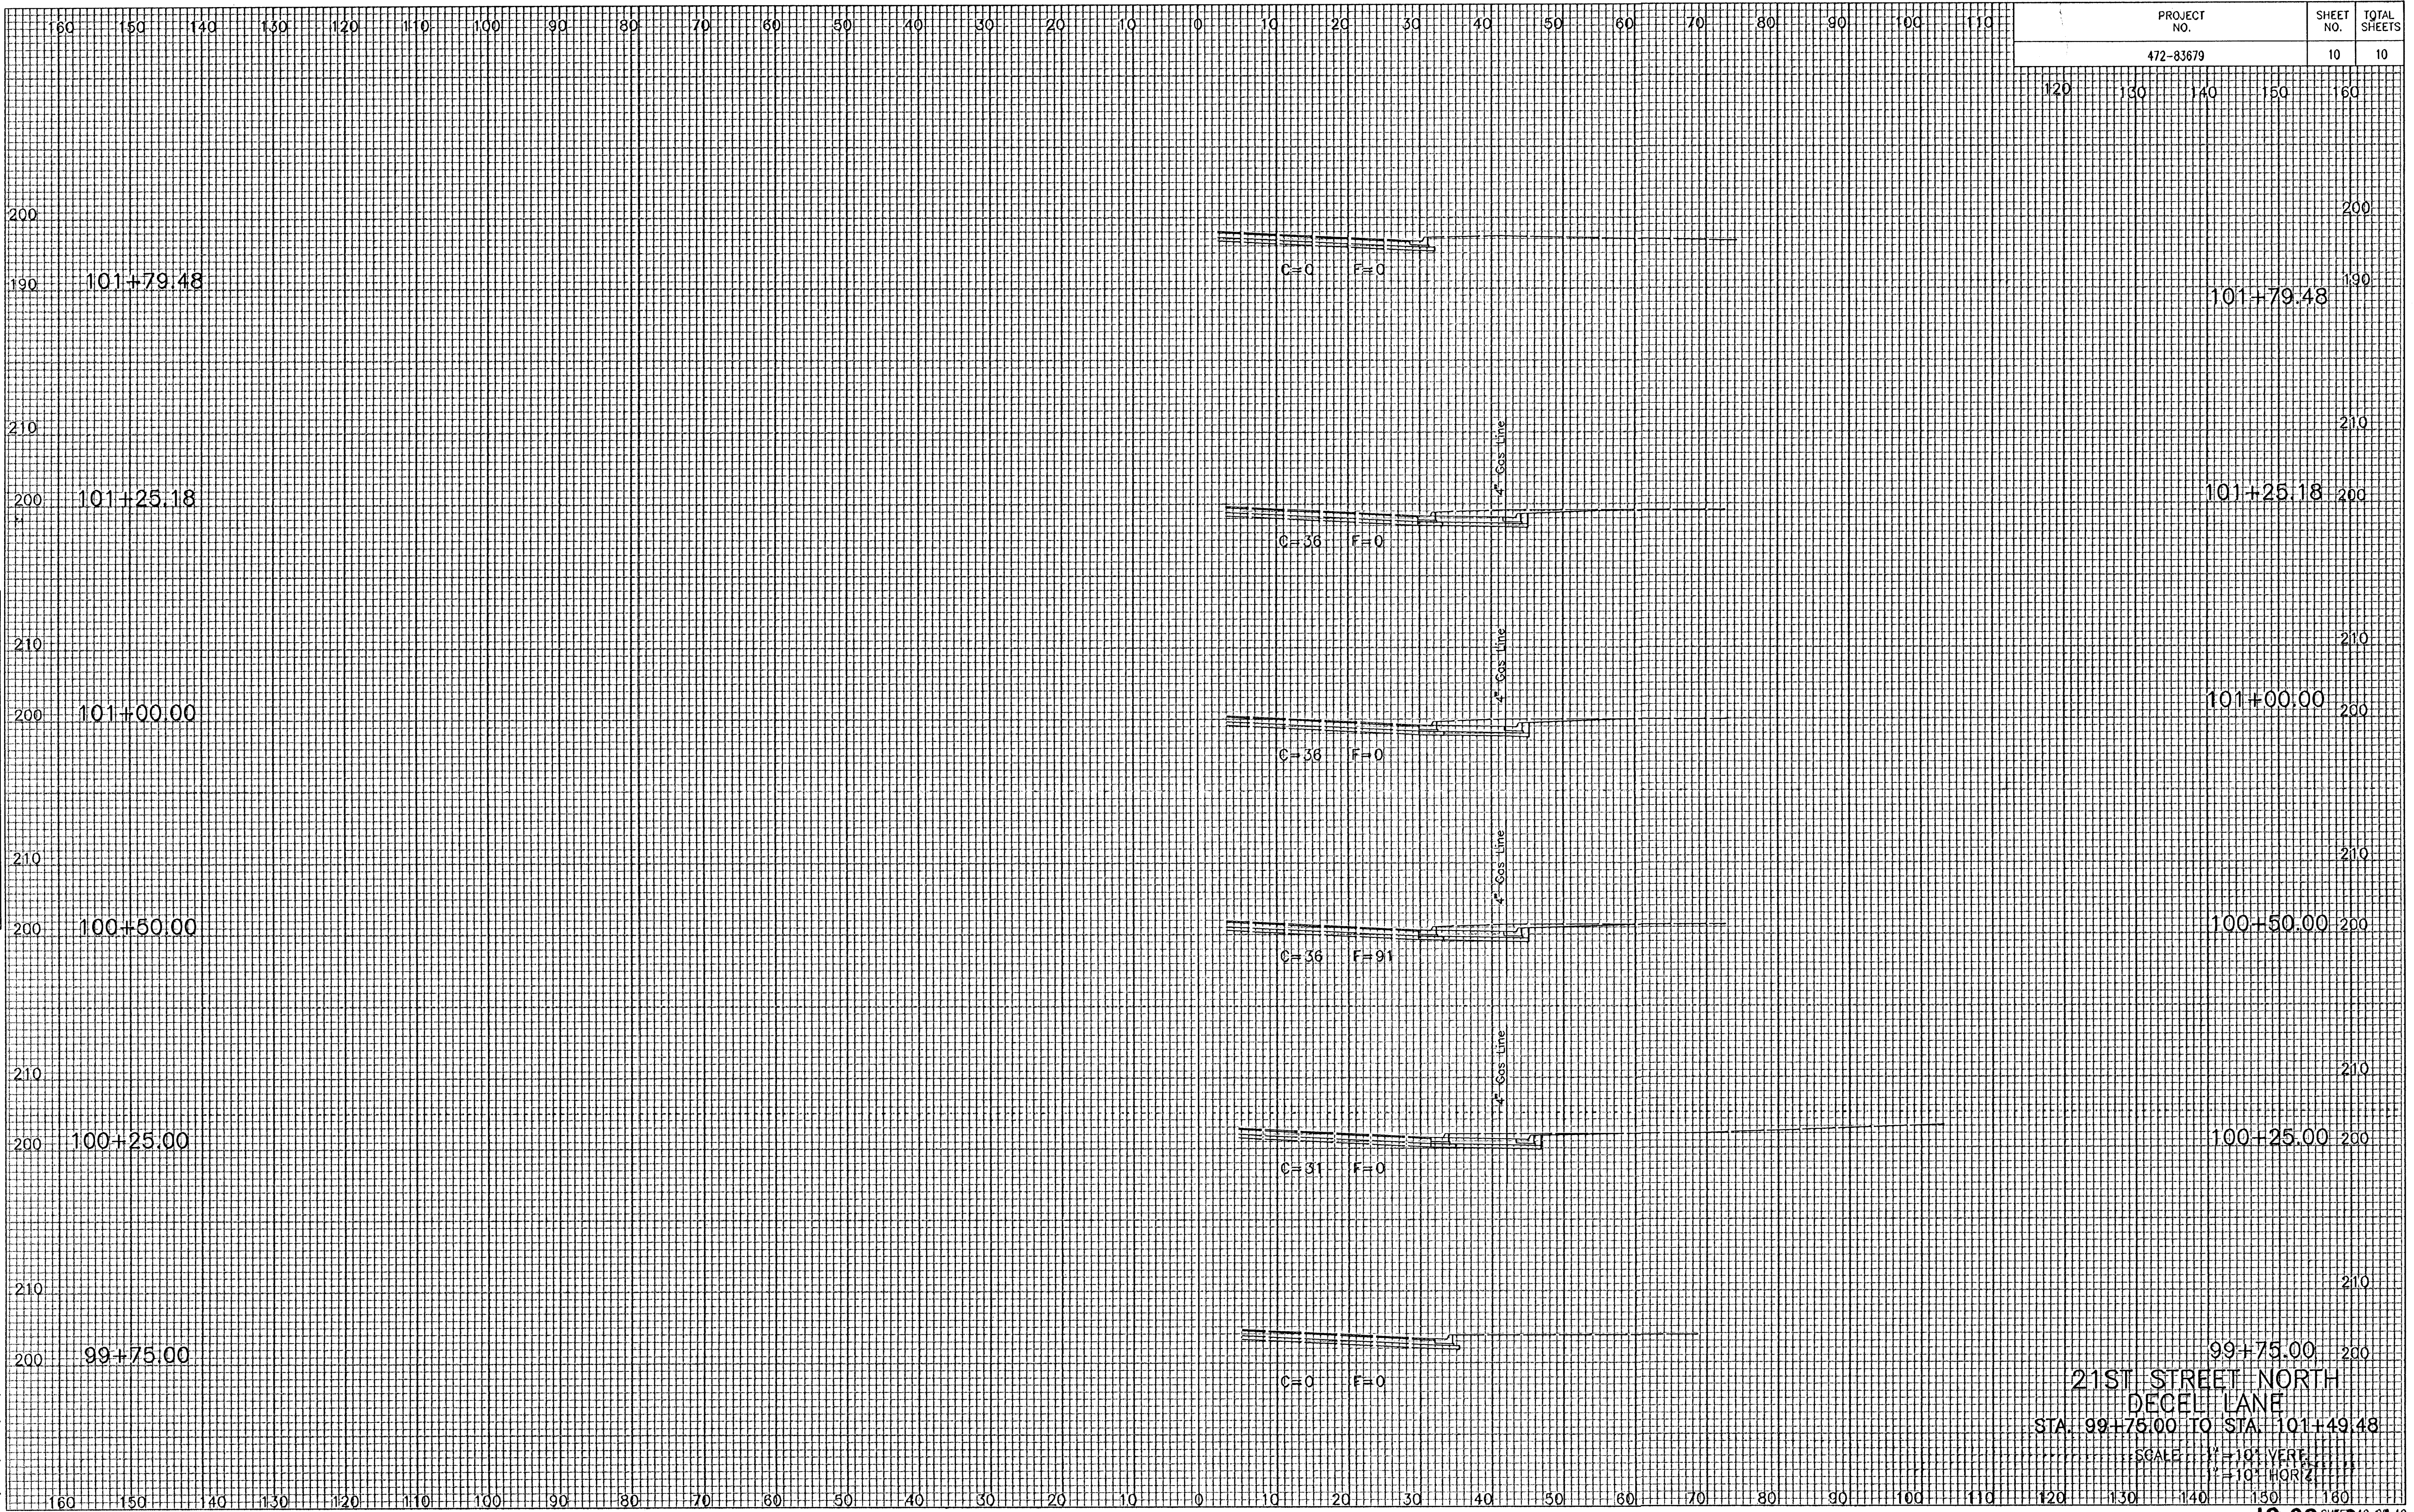

| PROJECT NO. | SHEET NO. | TOTAL SHEETS |
|-------------|-----------|--------------|
| 472-83679   | 10        | 10           |

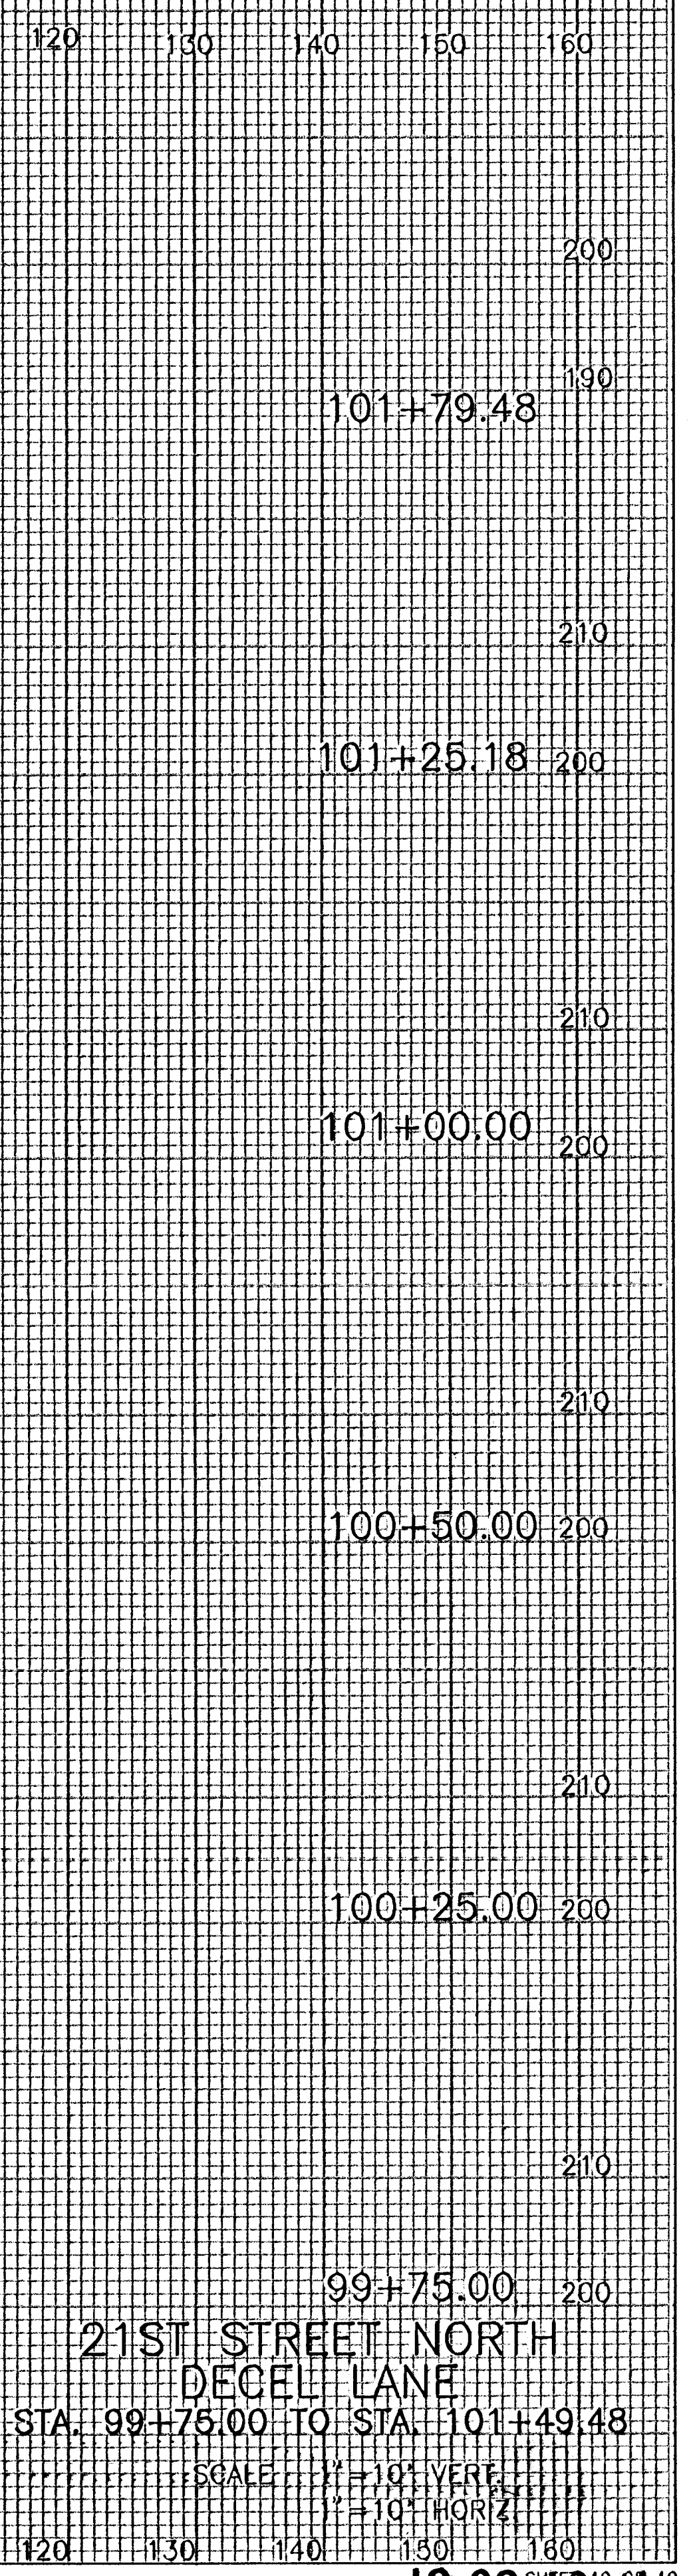

21ST STREET NORTH  
 DECEL LANE  
 STA. 99+75.00 TO STA. 101+49.48  
 SCALE: 1"=10' VERT.  
 1"=10' HORIZ.  
 18-03-03