



Subdivision Bench Marks				
No.	Street and Station	From CL	Description	Elevation
7	Millrun, Sta. 3+97	14.50' Rt	Top of S curb of Millrun N end of E return Millrun Ct	

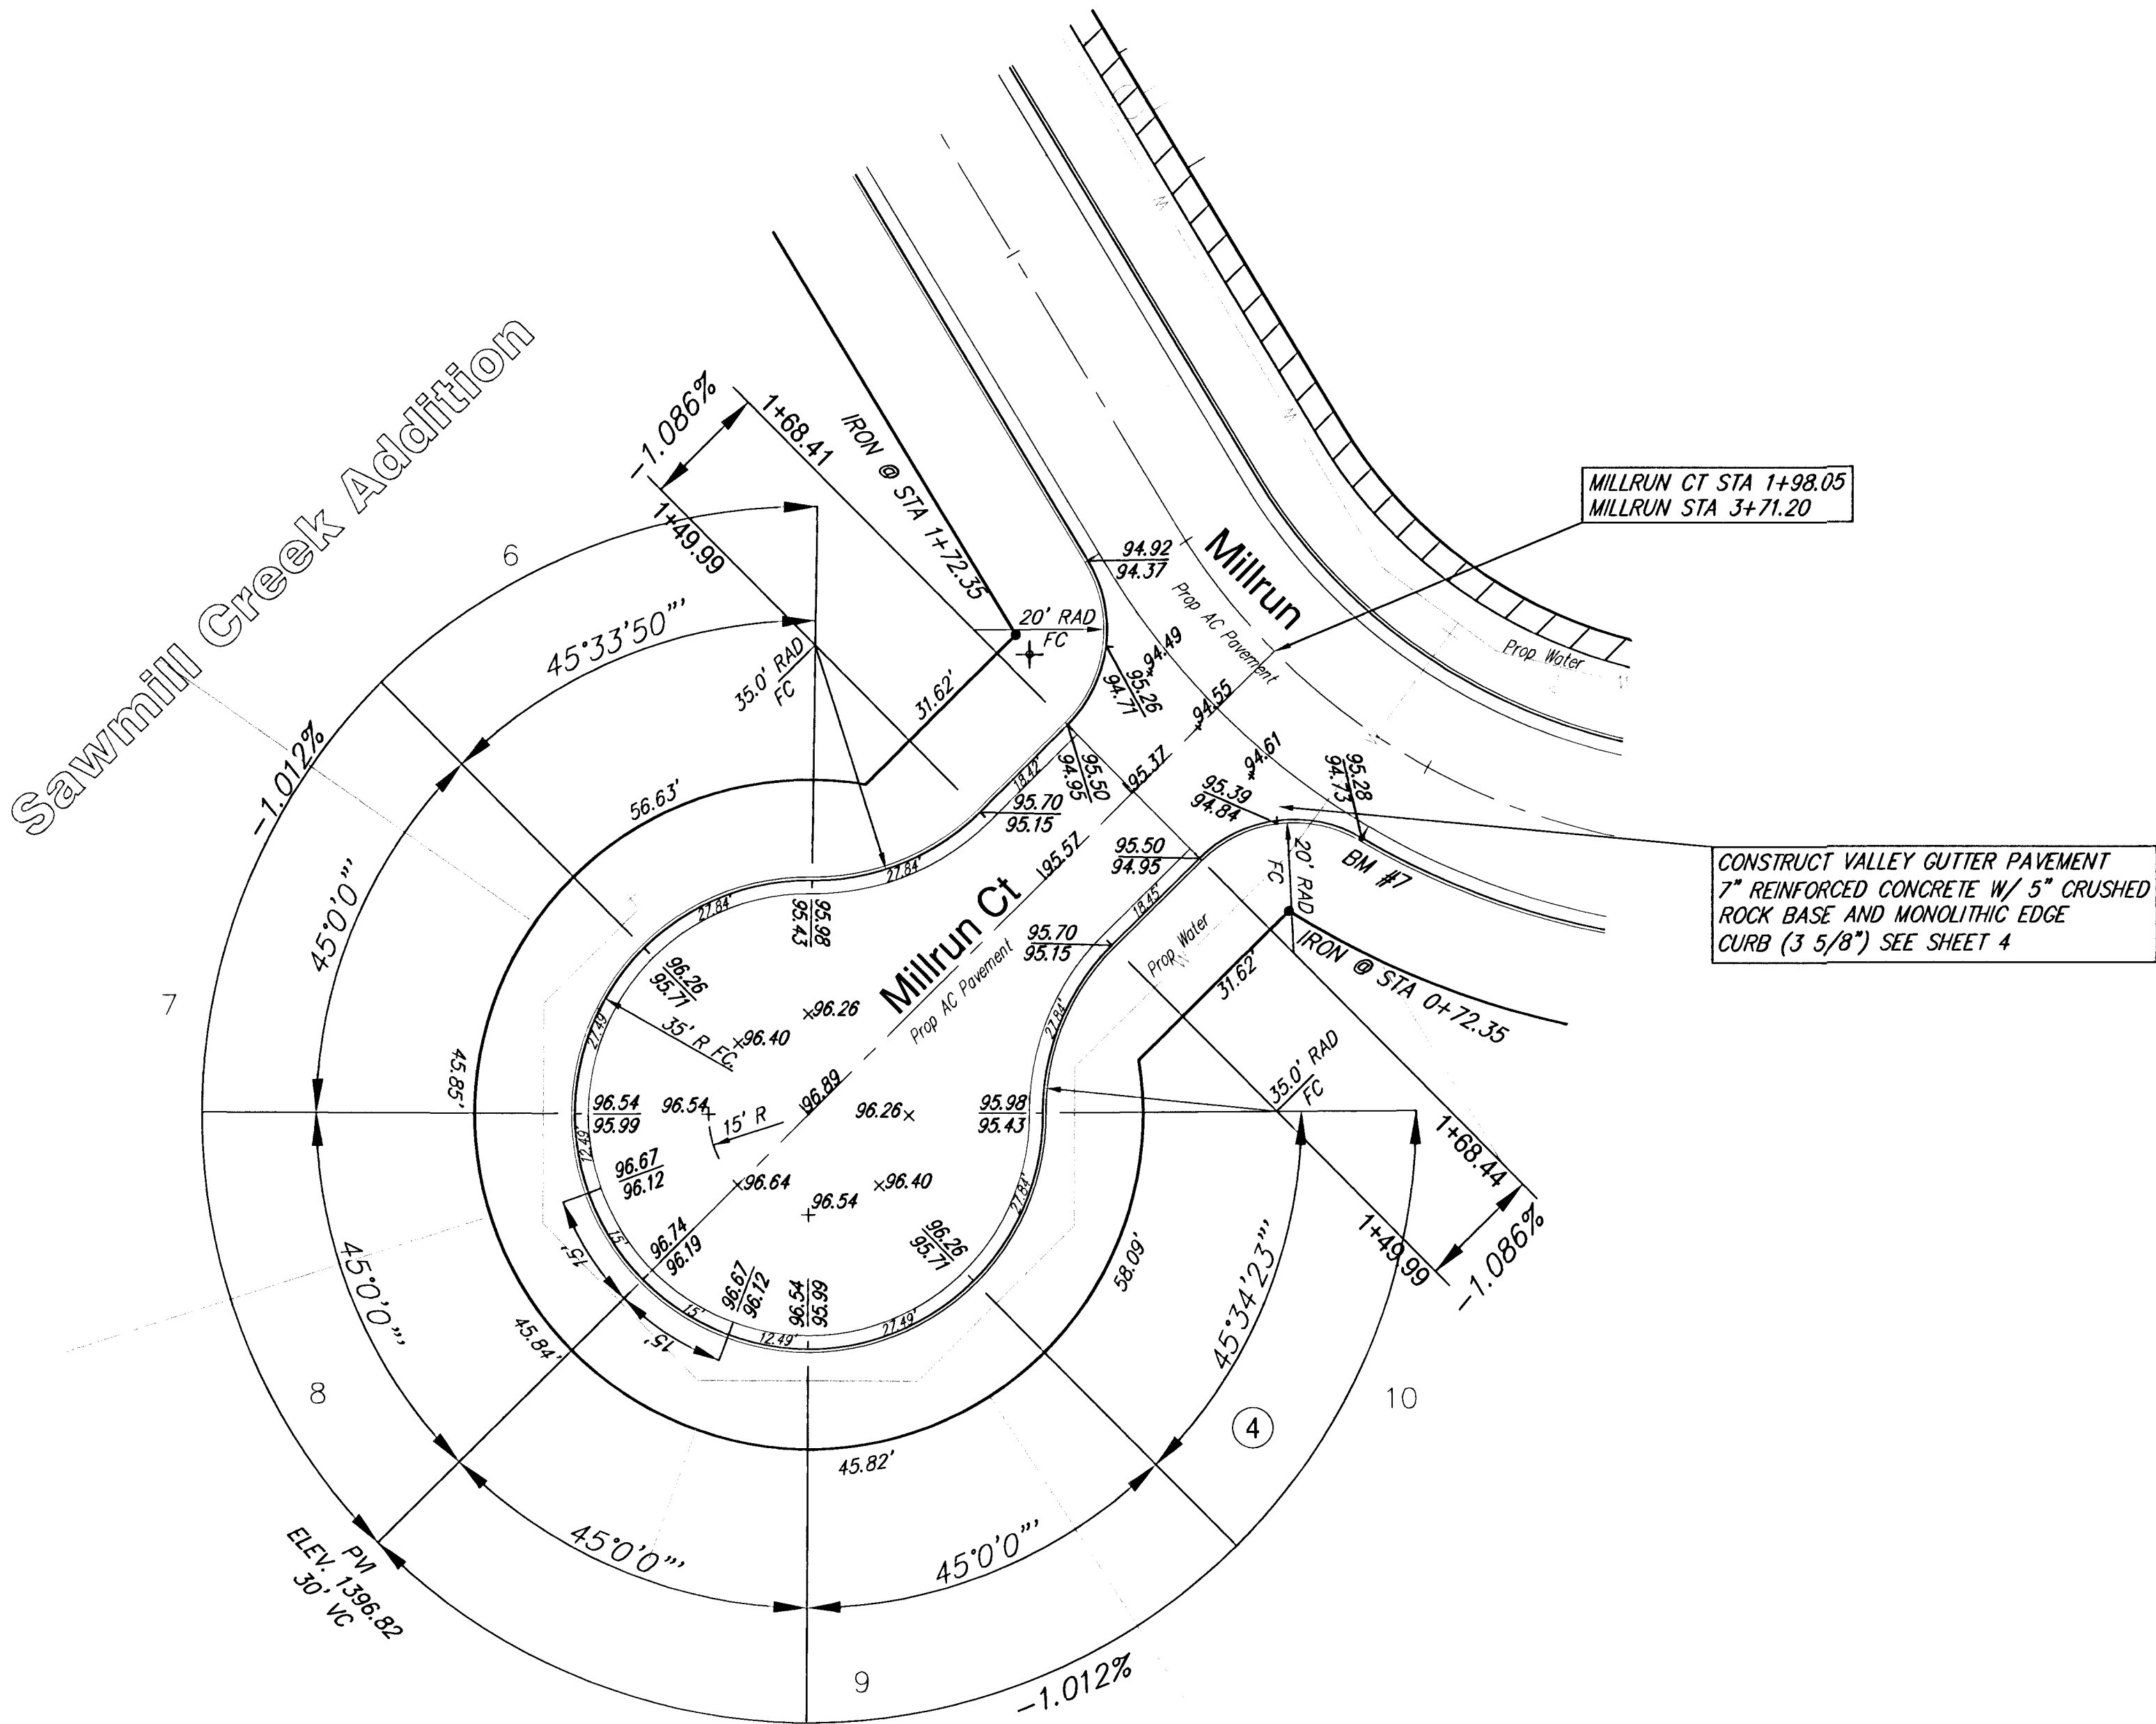

SCALE 1" = 20'
IRON = •

SAWMILL CREEK ADDITION
MILLRUN COURT
WICHITA, KANSAS

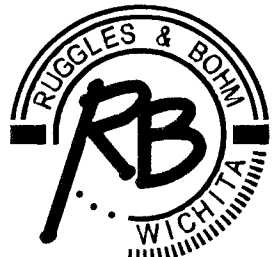

Ruggles & Bohm, P.A.

Engineering, Surveying, Land Planning

924 North Main
Wichita, Kansas 67203
www.rbkansas.com

(316) 264-8008
(316) 264-4621 fax
E-mail: info@rbkansas.com

DRAWING FILE
Paving {Spyglass 01}

PROJECT NUMBER
472-83824

DESIGN
CMB

DRAWN
EJG

REVIEW
UTILITY

DATE
Nov. 26, 2002

REB JOB
21832

SHEET
12
OF
40