

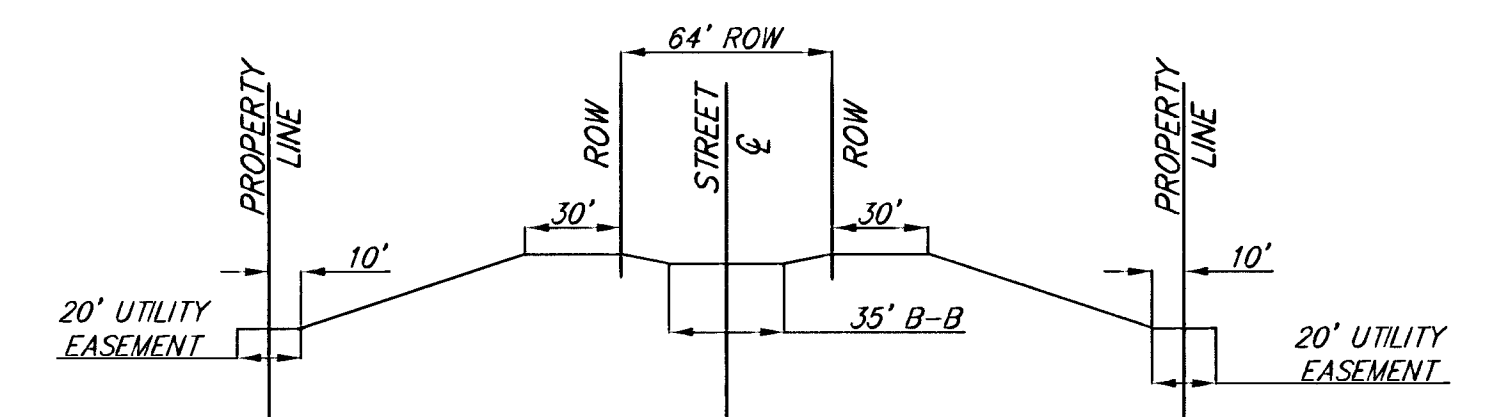


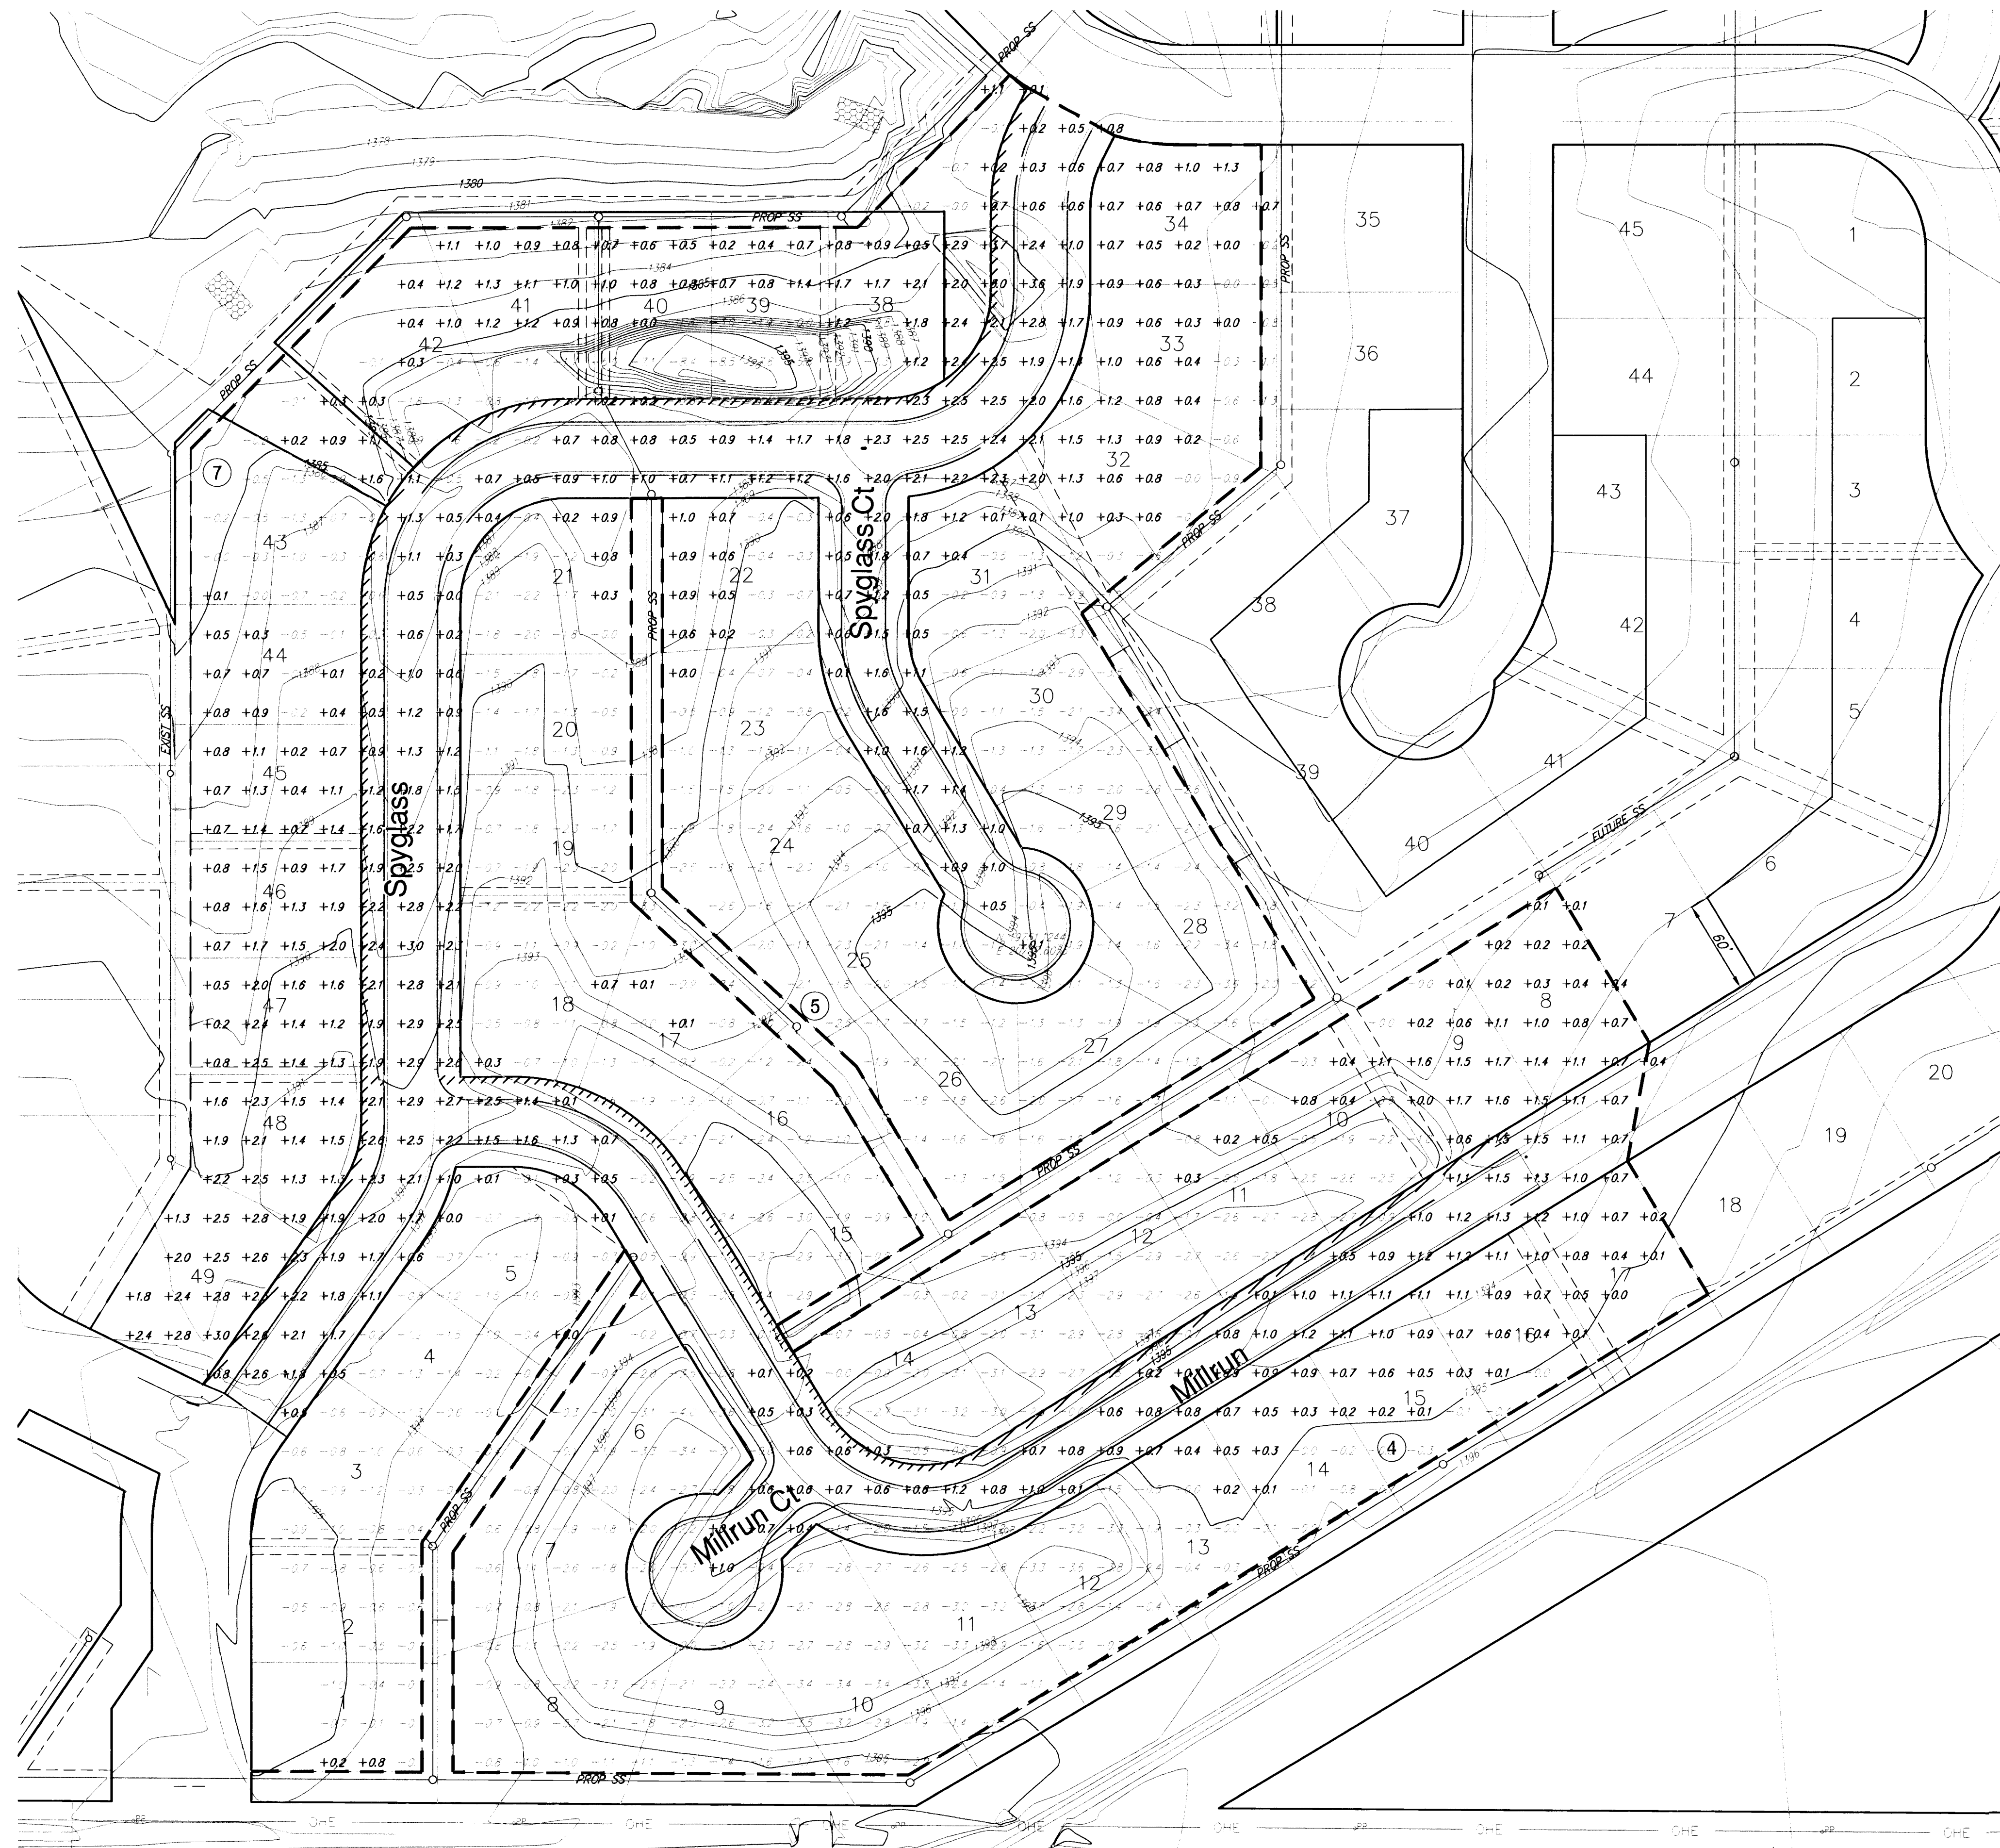


TYPICAL LOT SECTION

SITE EARTHWORK TOTALS	
FILL	11500 YDS
CUT	20300 YDS
TOTAL	8800 YDS CUT

— — CONSTRUCTION LIMITS

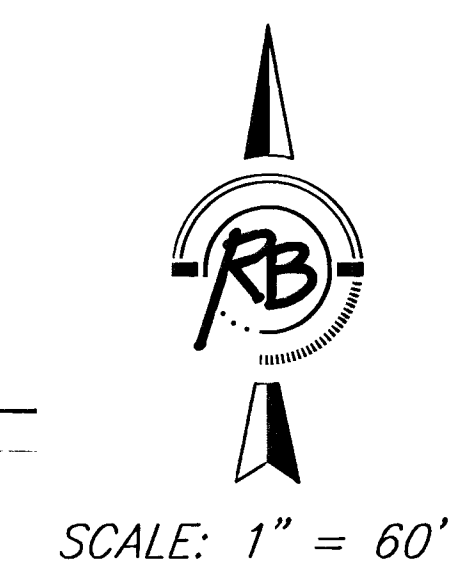

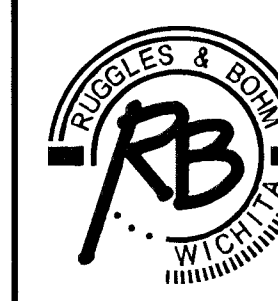		Sawmill Creek Phase 2 Site Earthwork WICHITA, KANSAS	
		Ruggles & Bohm, P.A. Engineering, Surveying, Land Planning 924 North Main Wichita, Kansas 67203 www.rbkansas.com	
DESIGN CMB		REVIEW EJG	
REVIEW UTILITY		DATE Nov. 28, 2002	
DRAWING FILE Details {Site Grading 02}		PROJECT NUMBER 472-83624	
SHEET 14		OF 40	