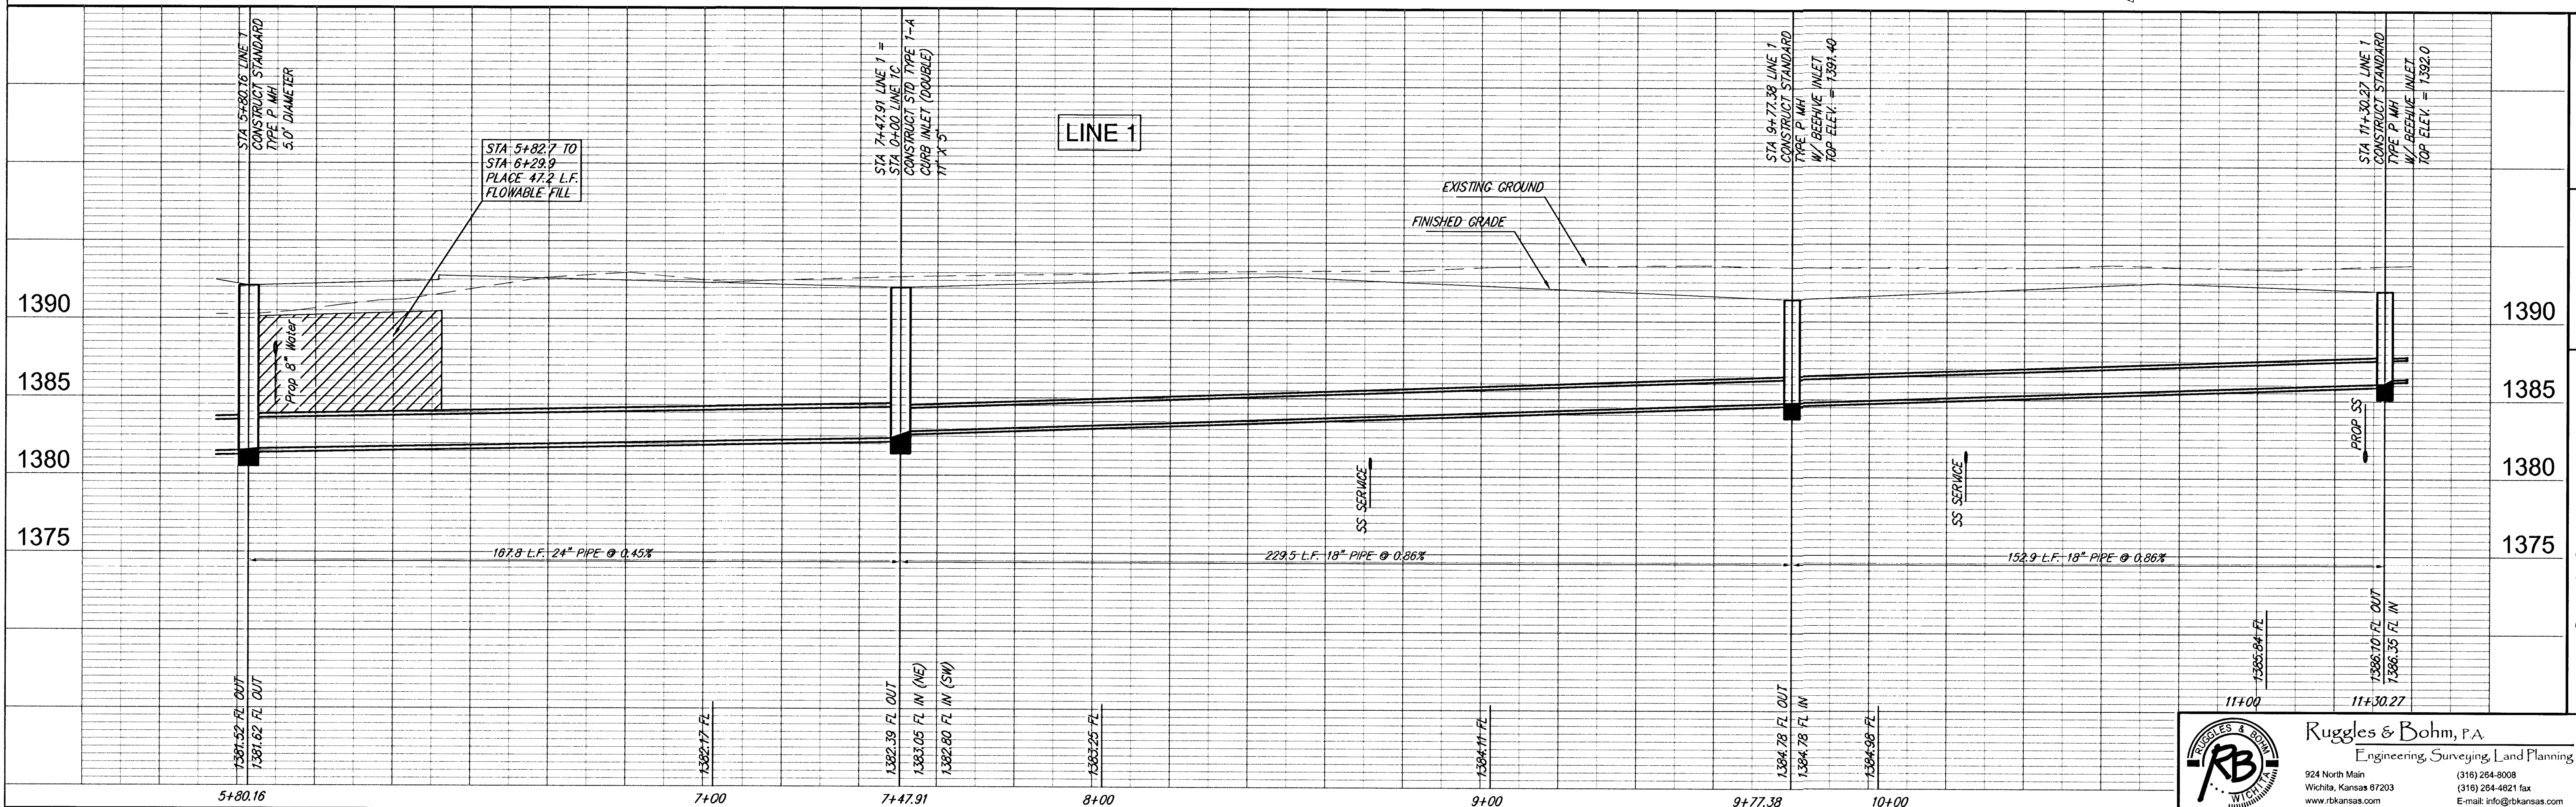
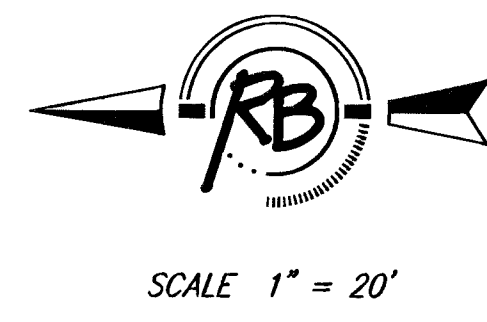
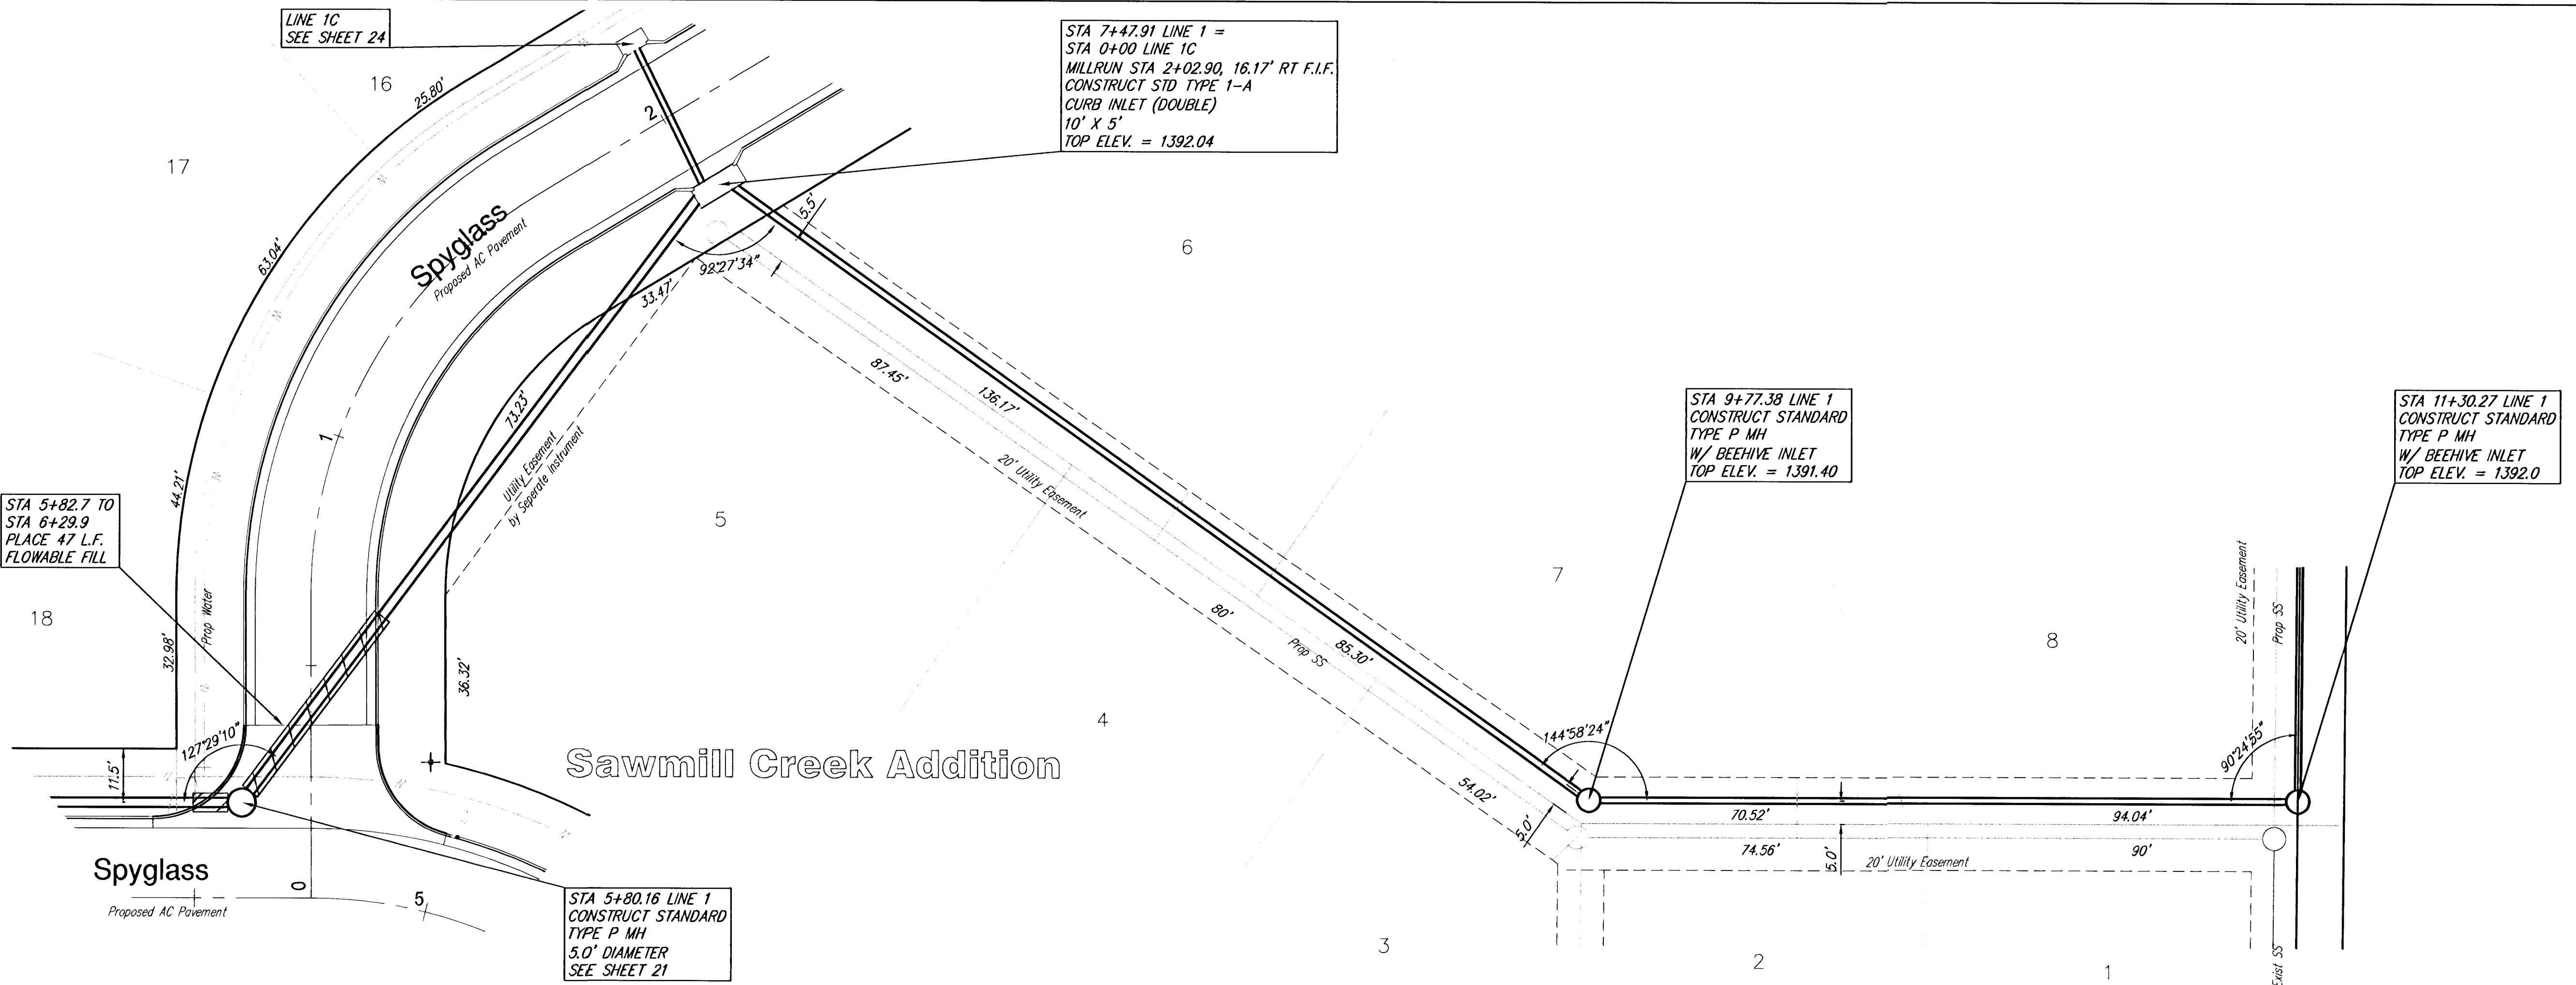


Ruggles & Bohm, P.A.
Engineering, Surveying, Land Planning
924 North Main
Wichita, Kansas 67203
(316) 264-8008
(316) 264-4621 fax
E-mail: info@rbkansas.com

PROJECT NUMBER 472-83624	DESIGN OMB	DRAWN EJC	REVIEW Nov. 26, 2002
PROJECT NAME Sawmill Creek Addition Storm Sewer WICHITA, KANSAS	DATE Nov. 26, 2002	REVIEW	
PROJECT NUMBER 472-83624	DESIGN OMB	DRAWN EJC	REVIEW Nov. 26, 2002
PROJECT NAME Sawmill Creek Addition Storm Sewer WICHITA, KANSAS	DATE Nov. 26, 2002	REVIEW	