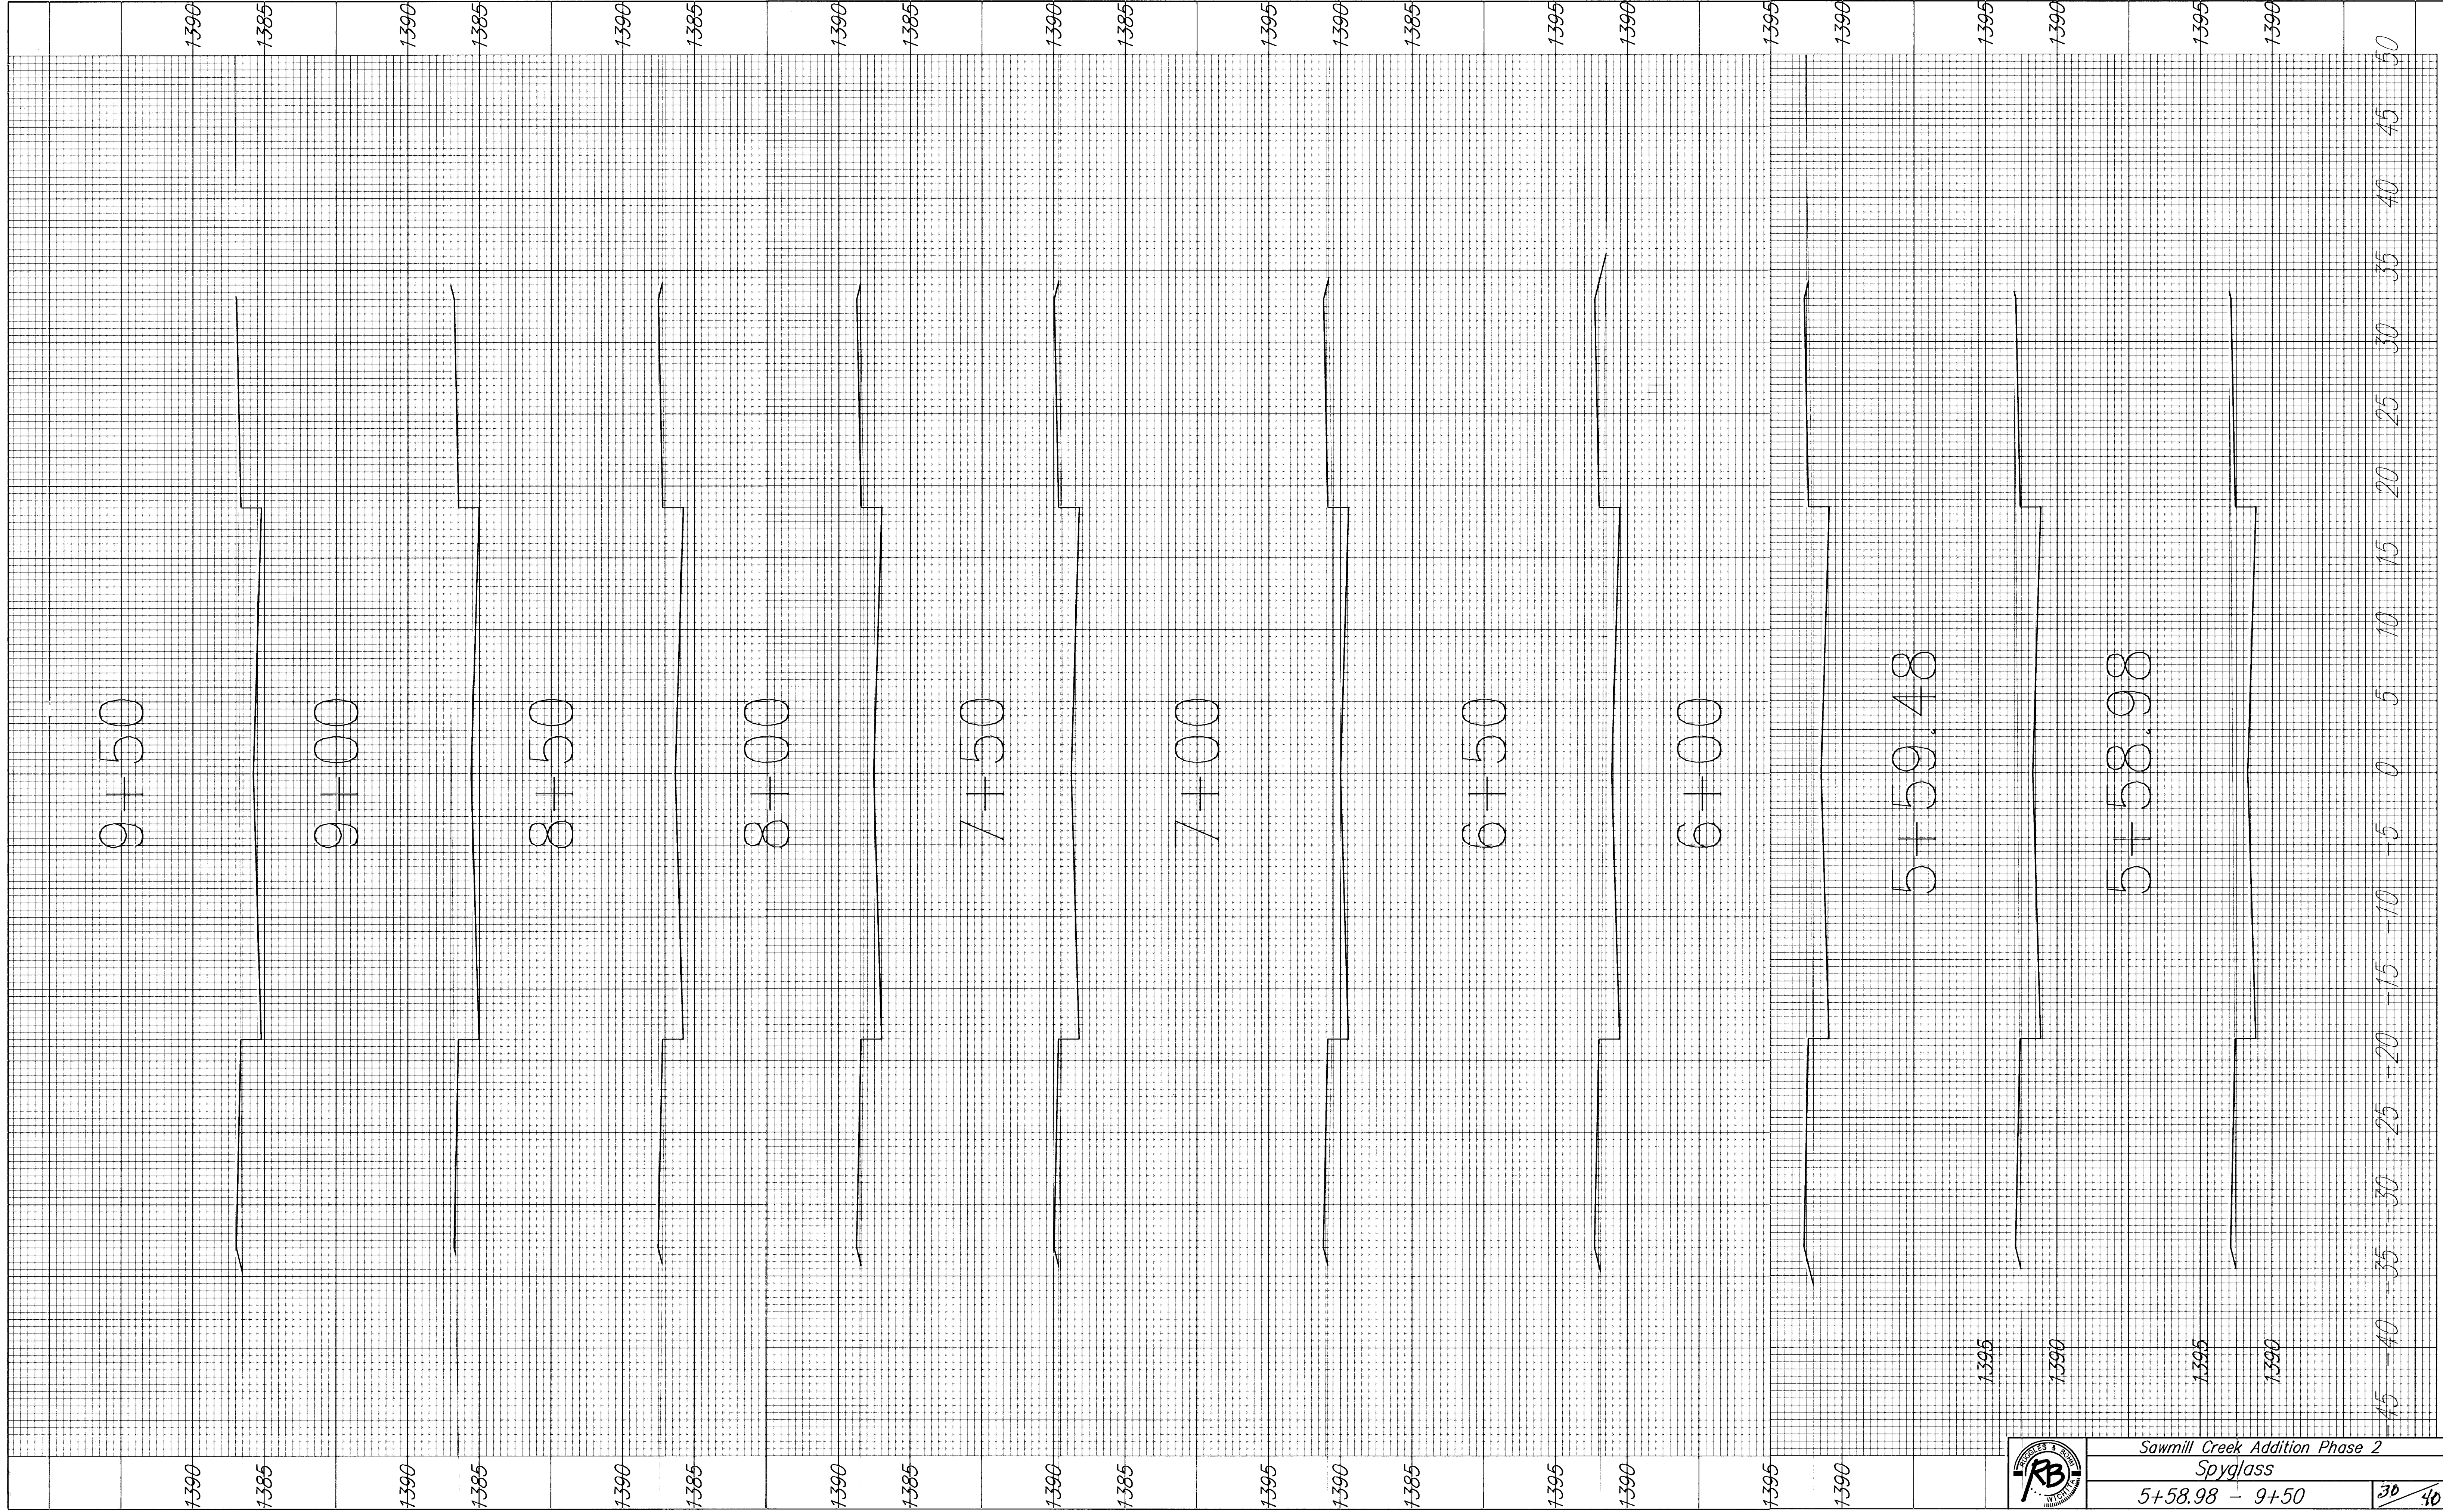


Sawmill Creek Addition Phase 2
Spyglass
5+58.98 - 9+50
30/40