


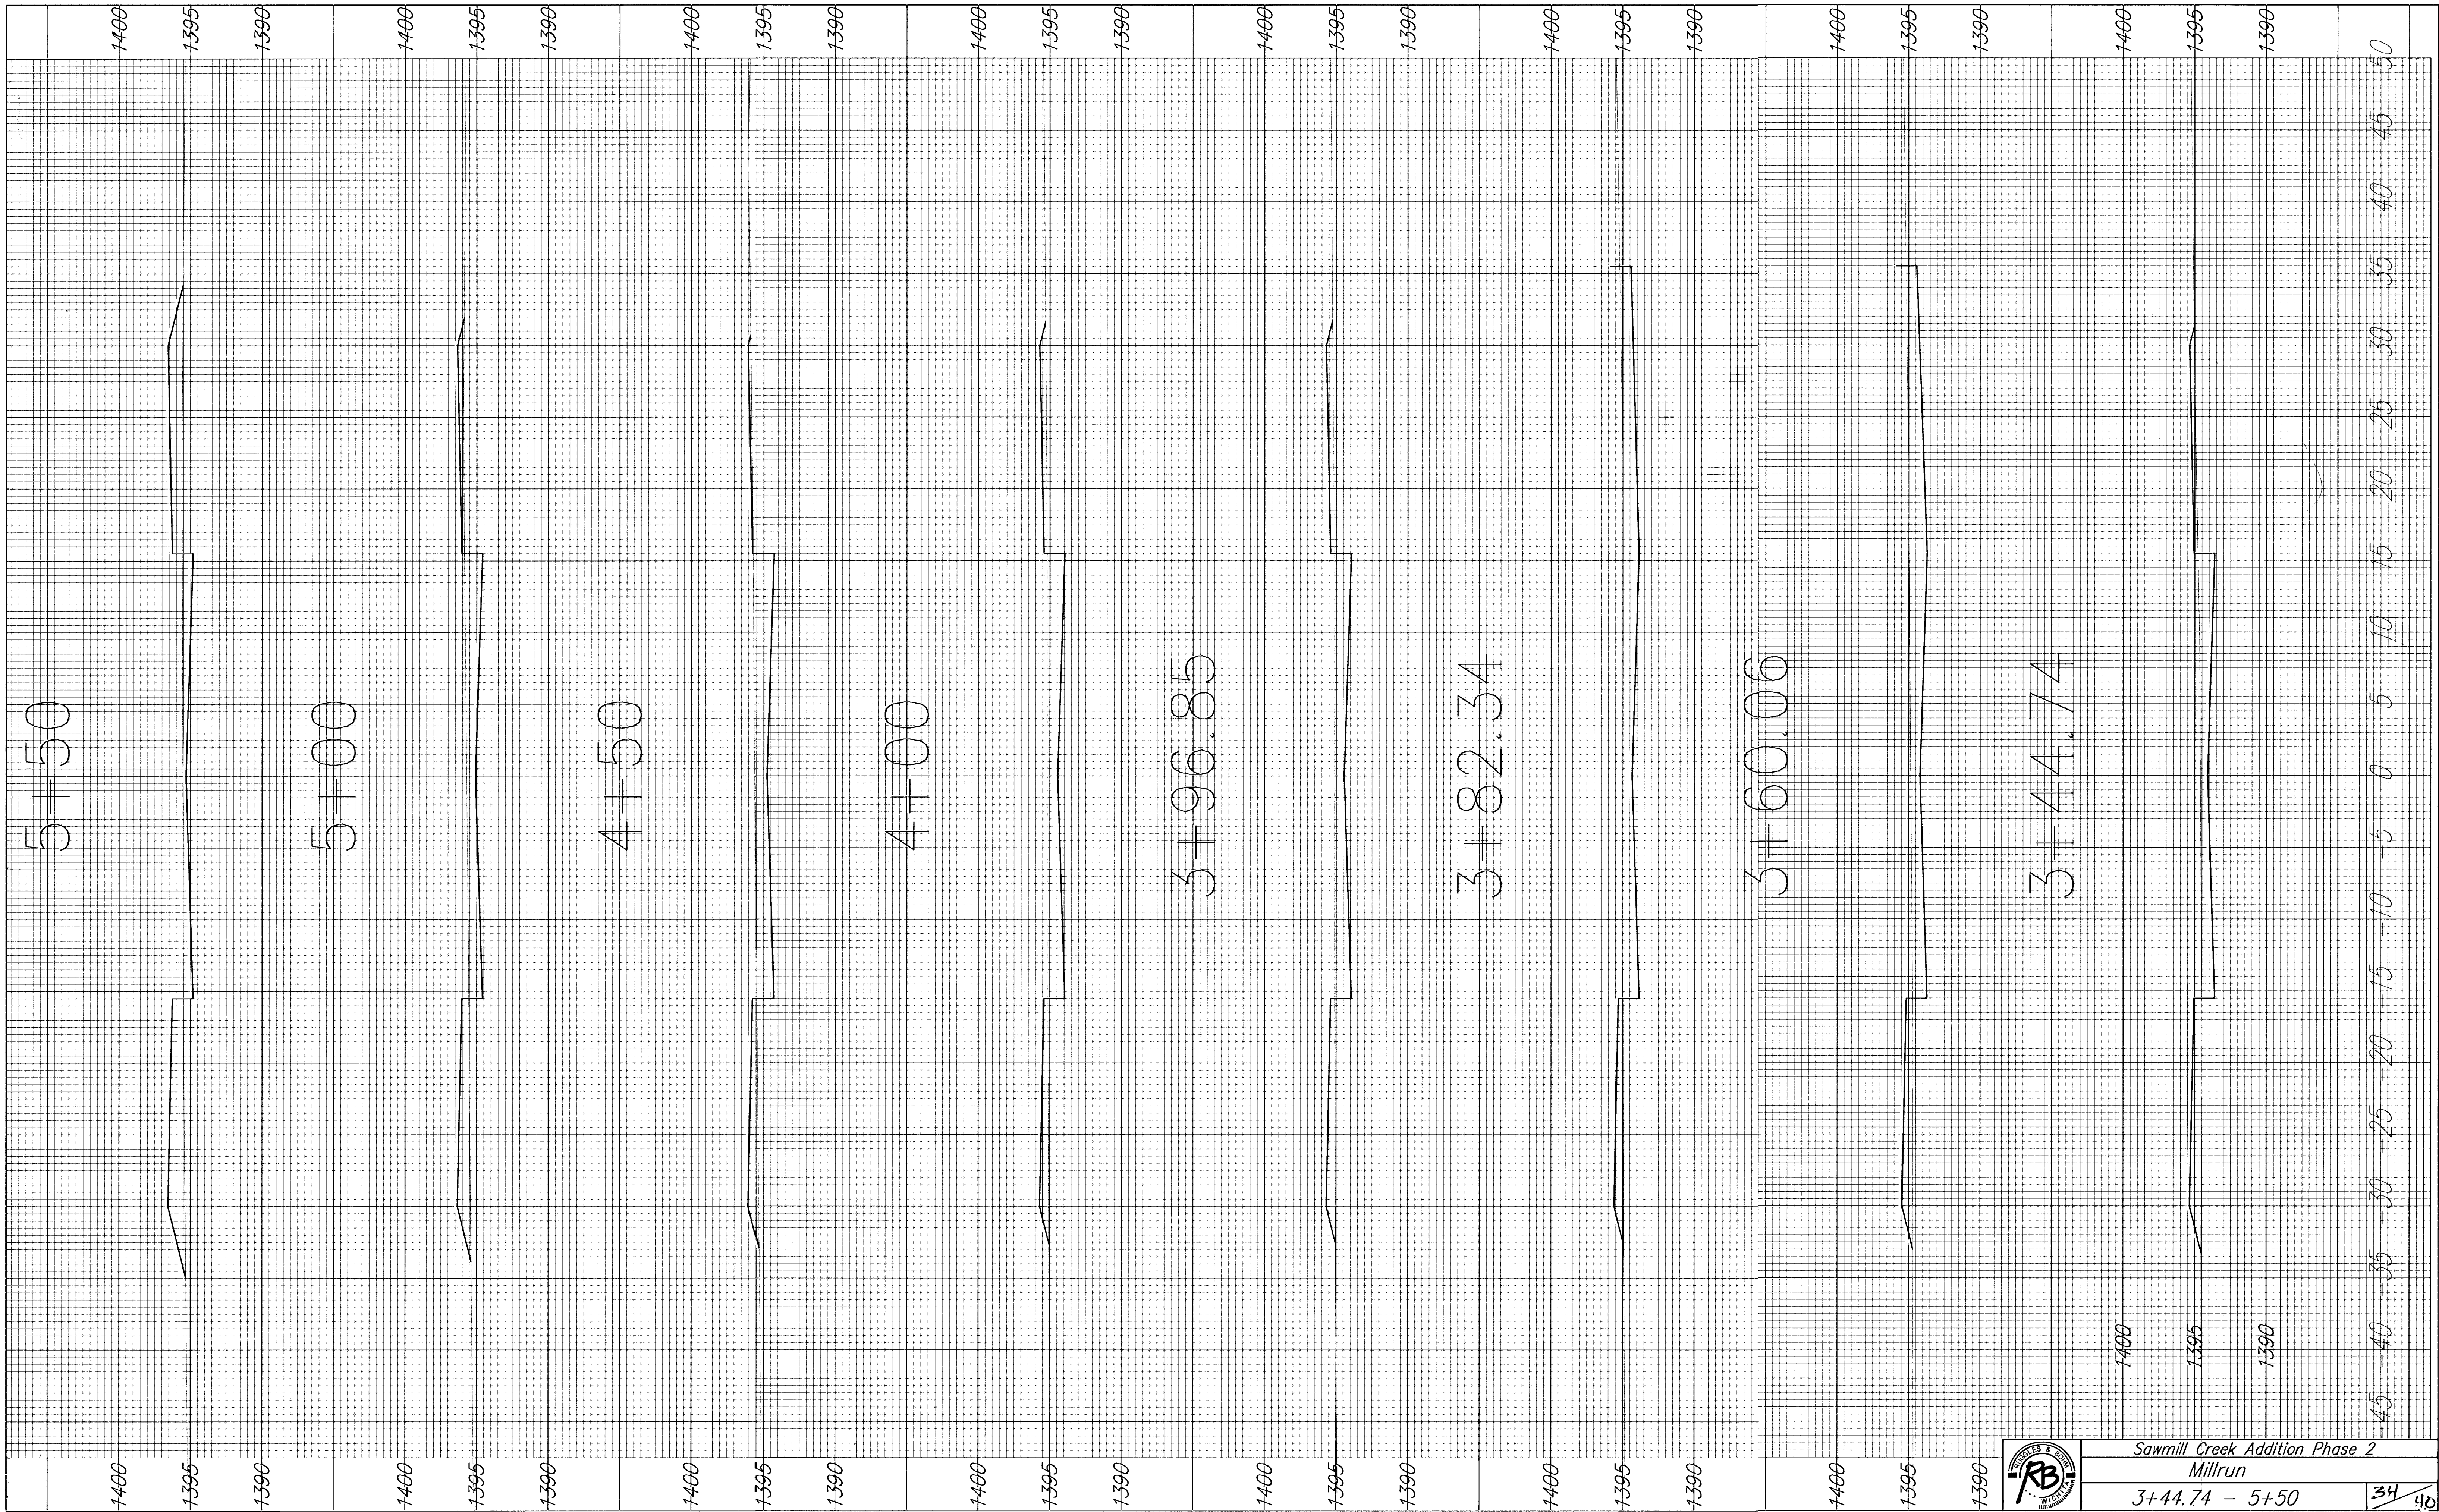

Sawmill Creek Addition Phase 2

Millrun

3+44.74 - 5+50

34/40