


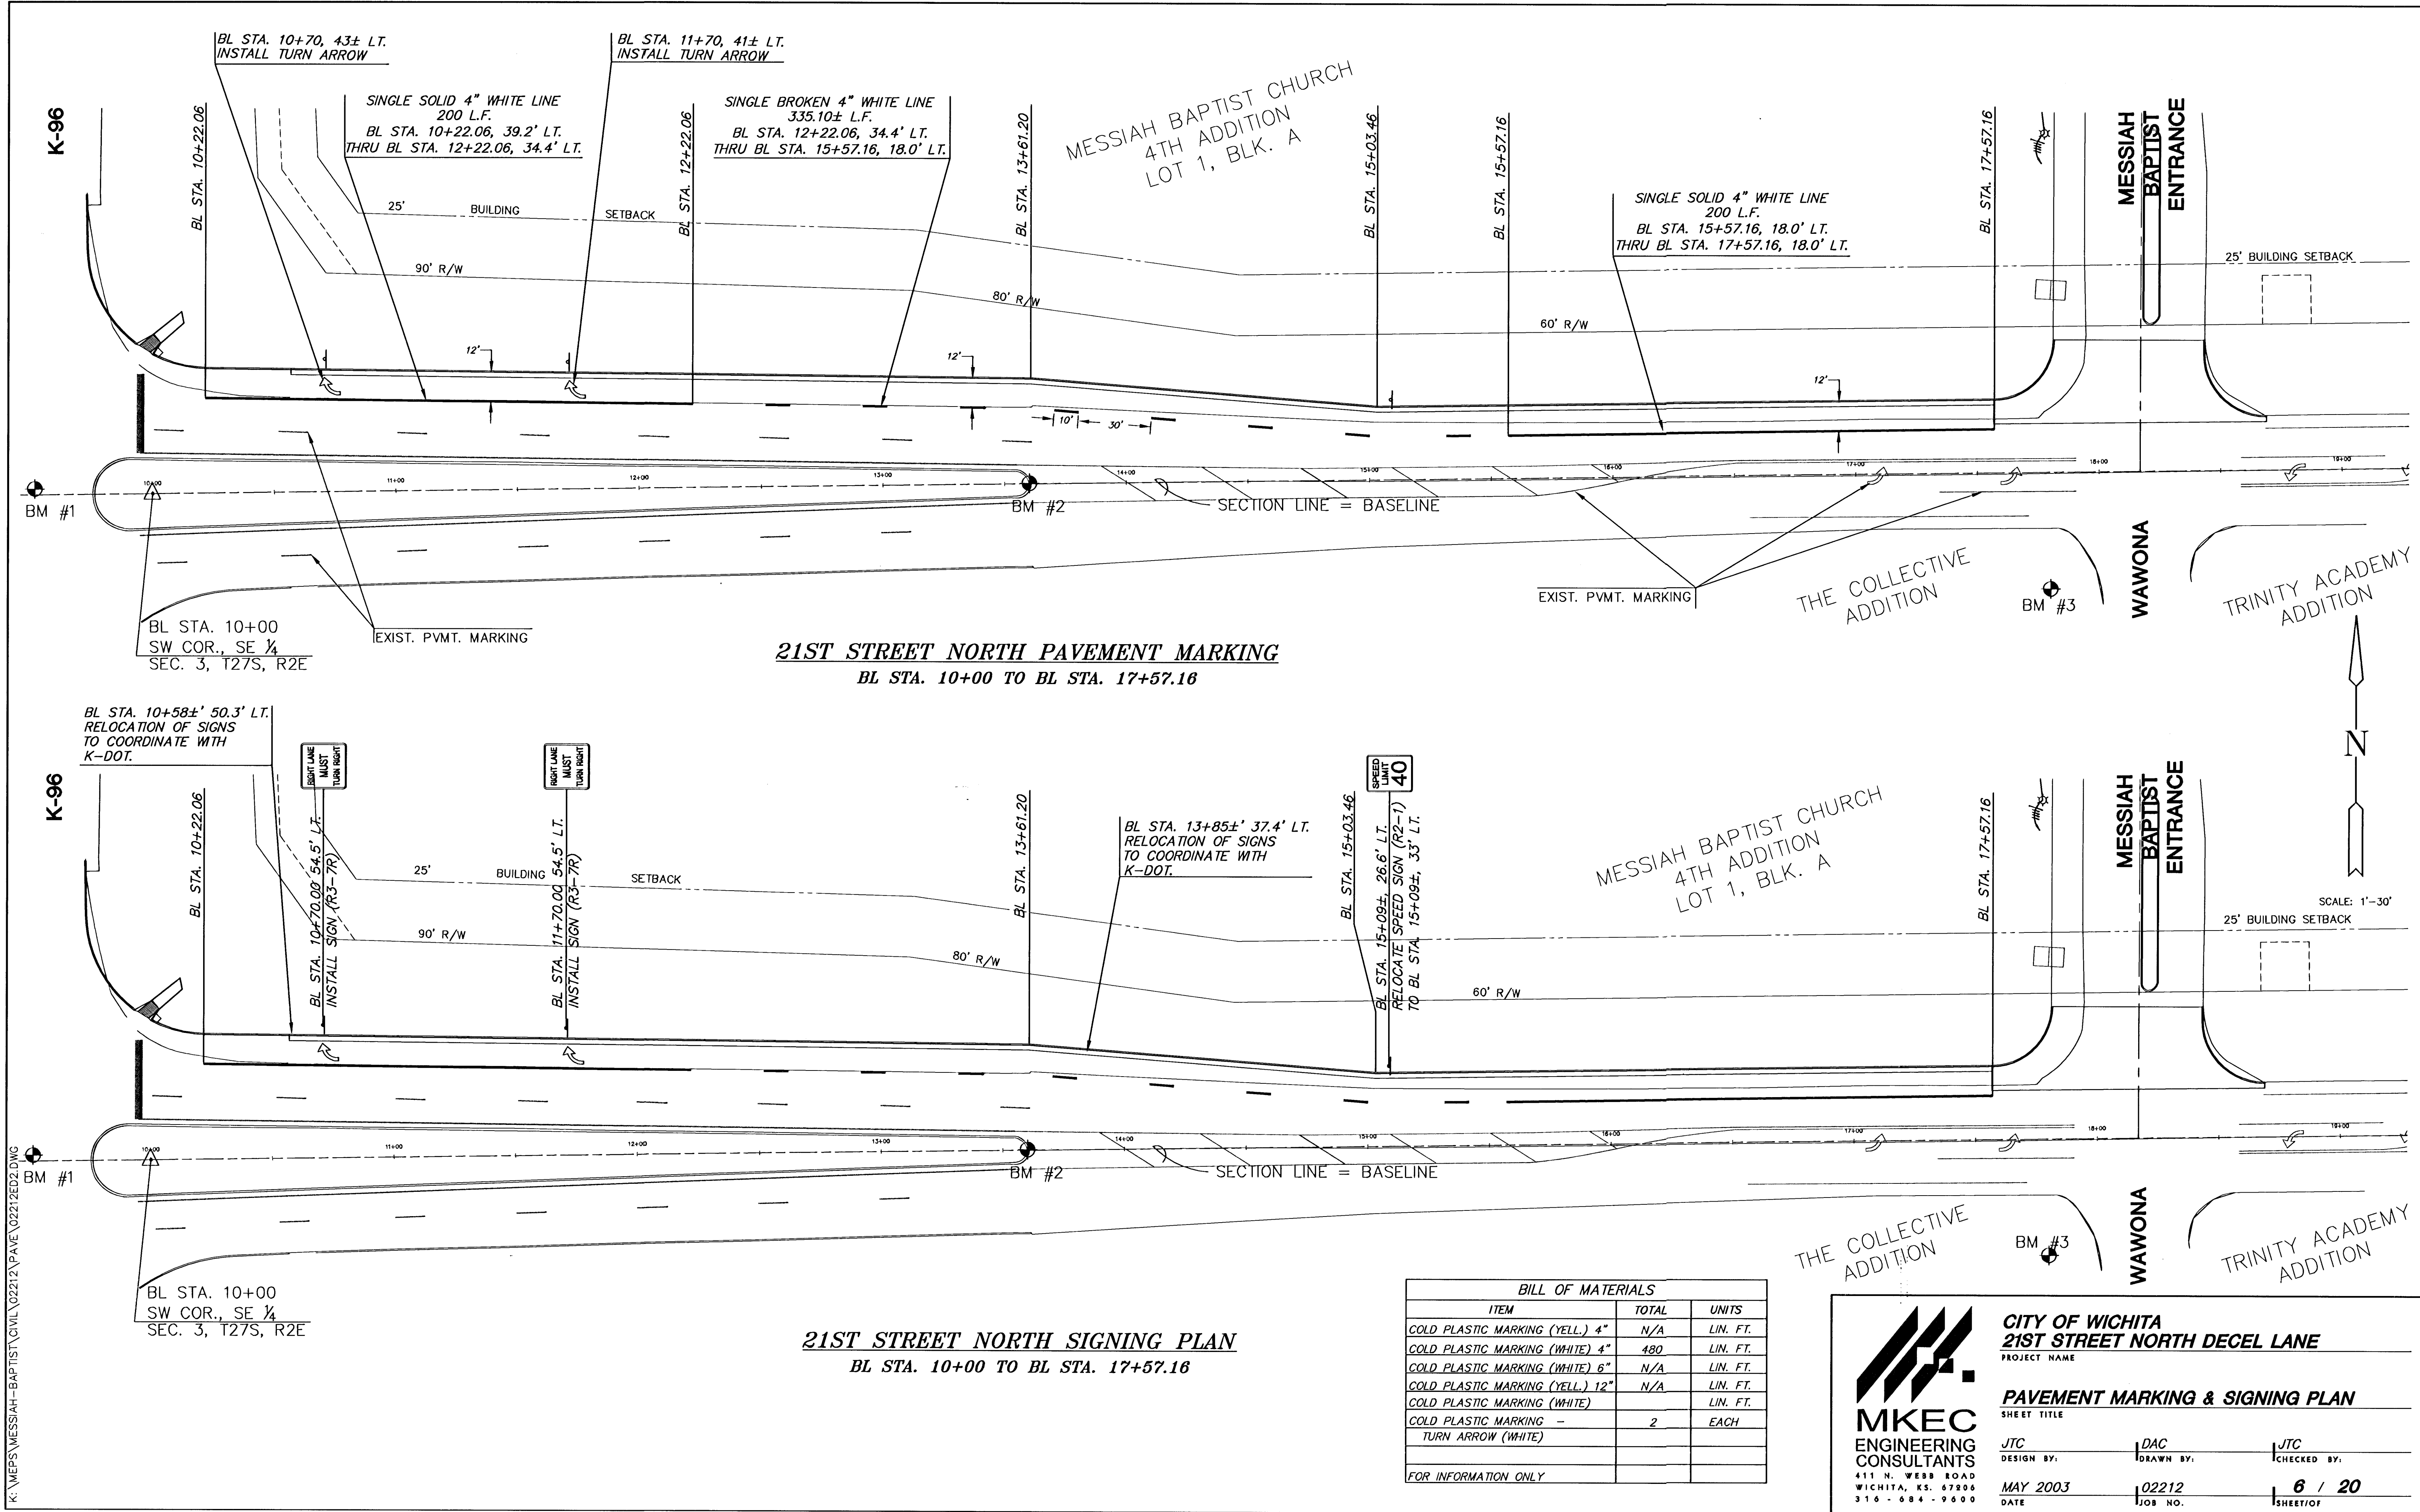

21ST STREET NORTH PAVEMENT MARKING
BL STA. 10+00 TO BL STA. 17+57.16

21ST STREET NORTH SIGNING PLAN
BL STA. 10+00 TO BL STA. 17+57.16

BILL OF MATERIALS		
ITEM	TOTAL	UNITS
COLD PLASTIC MARKING (YELL.) 4"	N/A	LIN. FT.
COLD PLASTIC MARKING (WHITE) 4"	480	LIN. FT.
COLD PLASTIC MARKING (WHITE) 6"	N/A	LIN. FT.
COLD PLASTIC MARKING (YELL.) 12"	N/A	LIN. FT.
COLD PLASTIC MARKING (WHITE) 12"		LIN. FT.
COLD PLASTIC MARKING - TURN ARROW (WHITE)	2	EACH
FOR INFORMATION ONLY		



CITY OF WICHITA

21ST STREET NORTH DECEL LANE

PROJECT NAME

PAVEMENT MARKING & SIGNING PLAN

SHEET TITLE

JTC

DESIGN BY:

DAC

DRAWN BY:

JTC

CHECKED BY:

MAY 2003

DATE

02212

JOB NO.

6 / 20

SHEET/OF