


MESSIAH BAPTIST CHURCH
21ST STREET NORTH DECEL LANE
CROSS SECTIONS

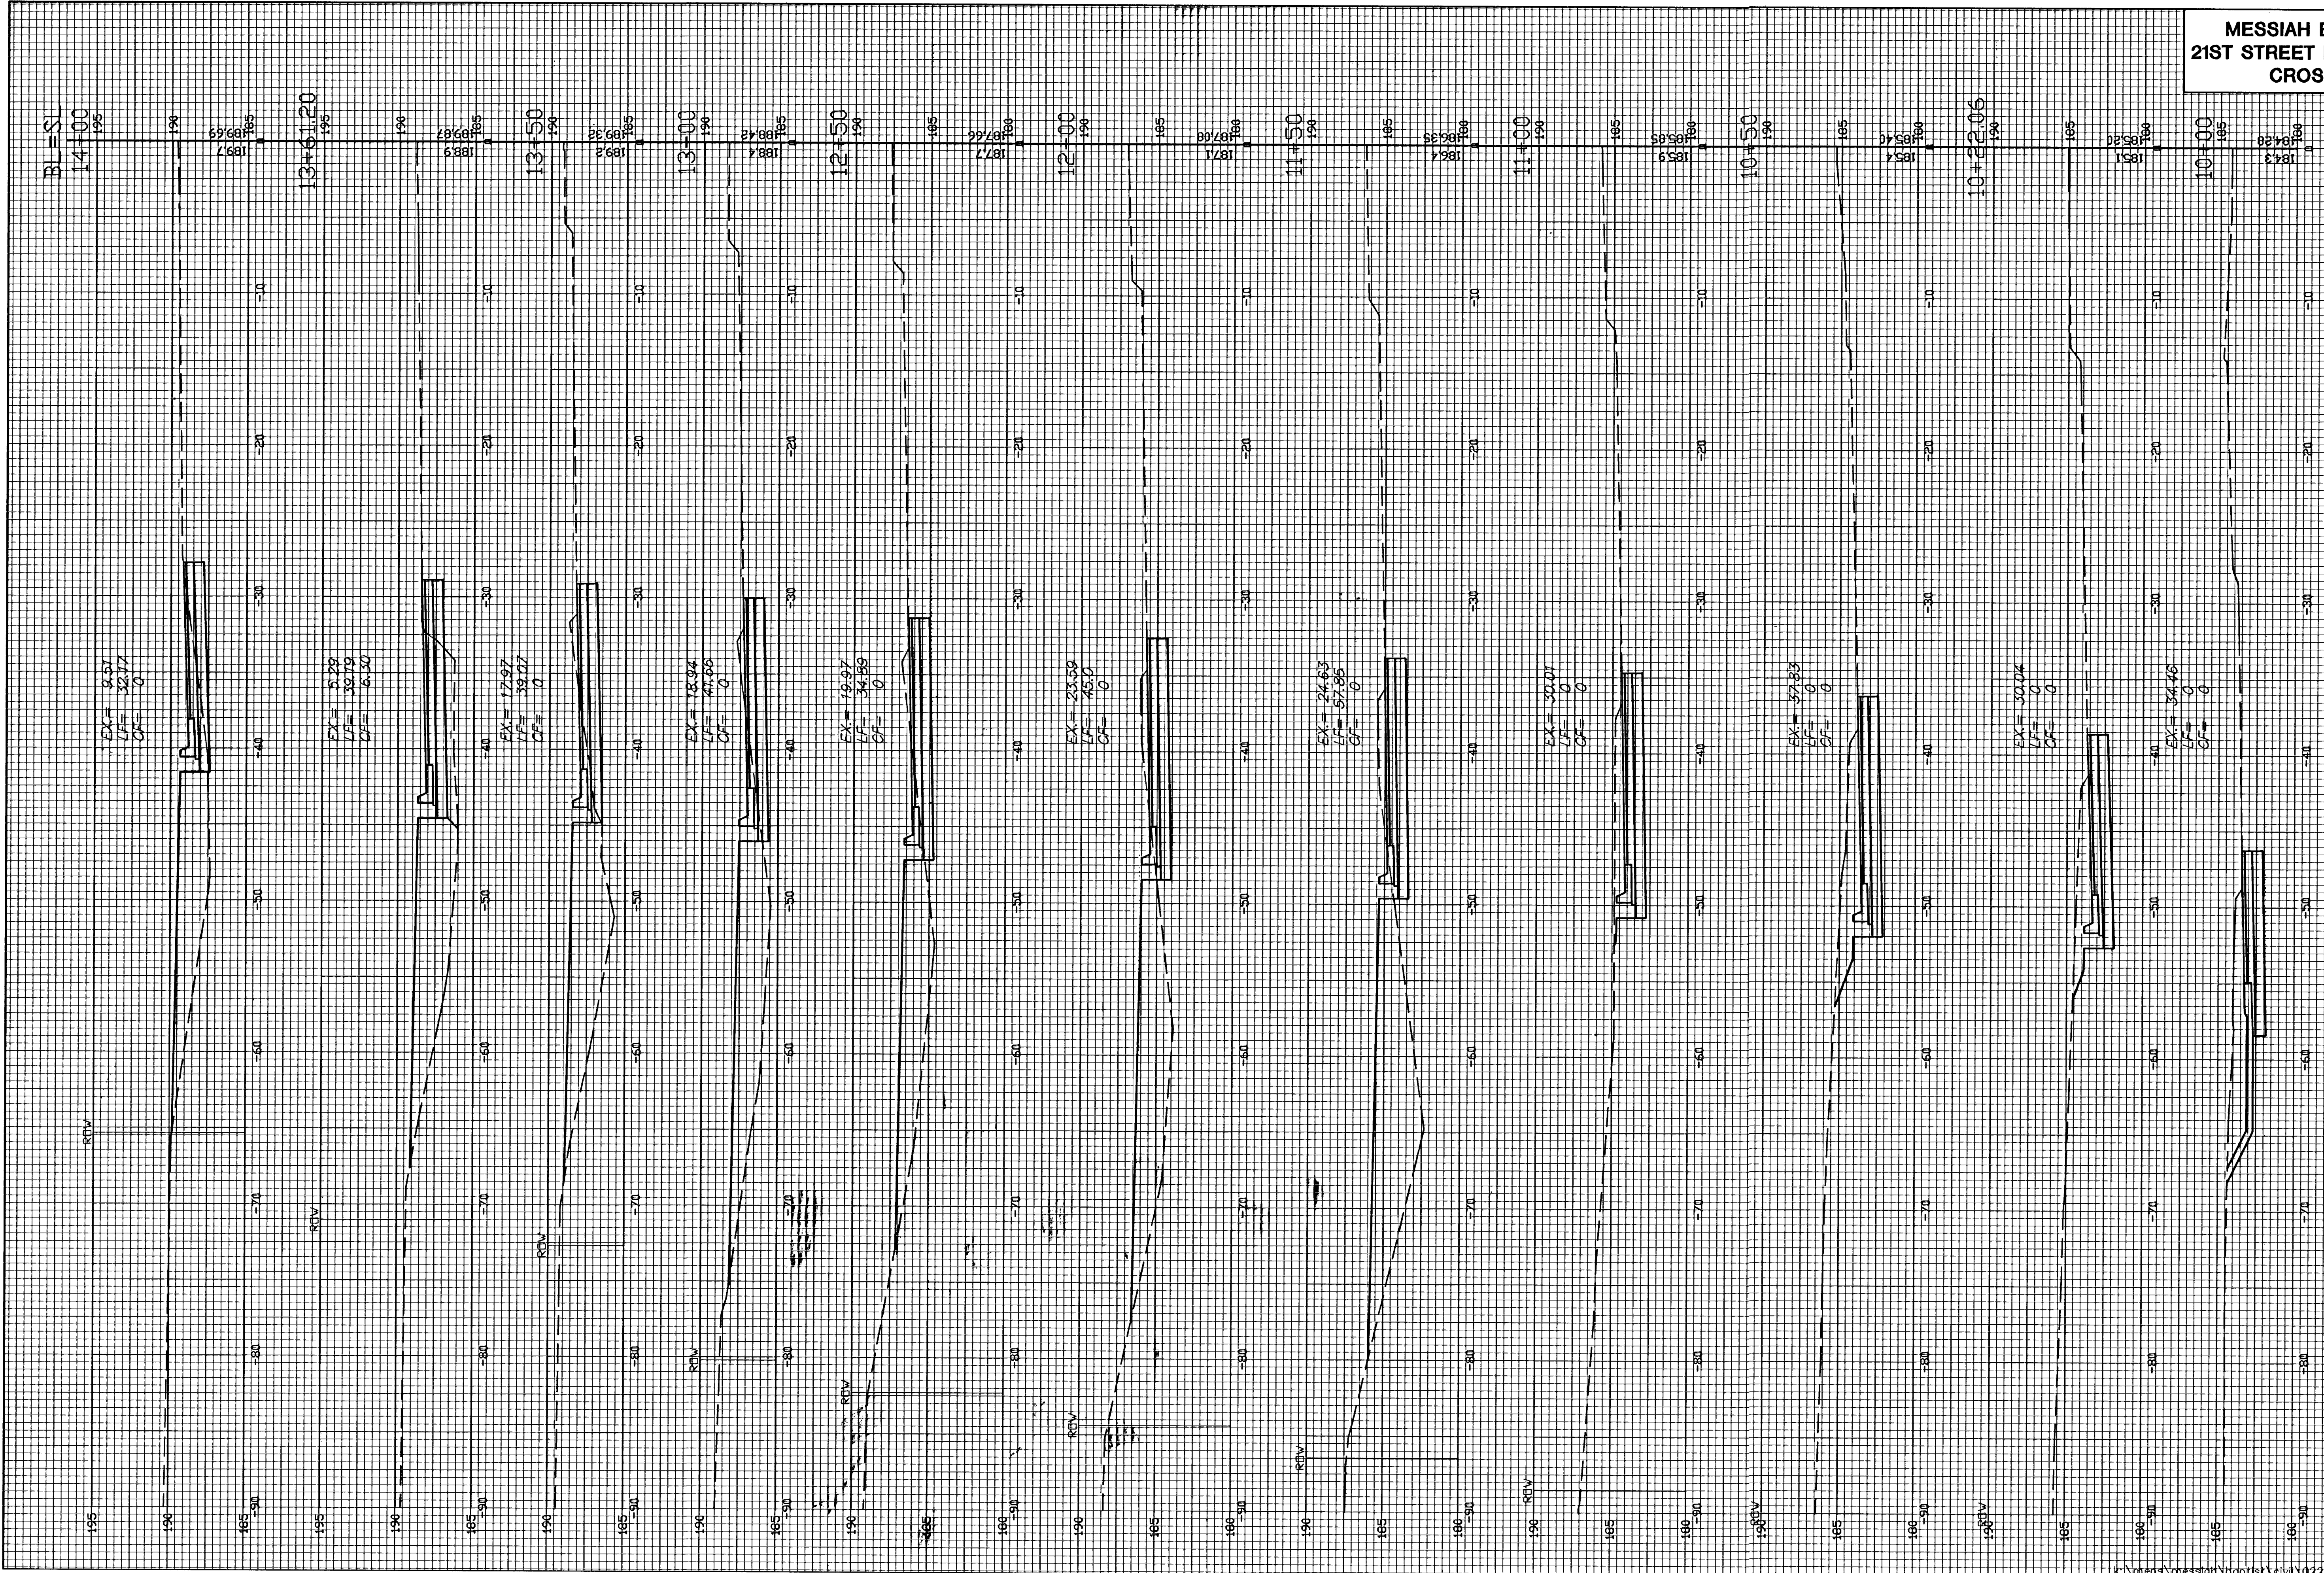

21ST STREET NORTH