


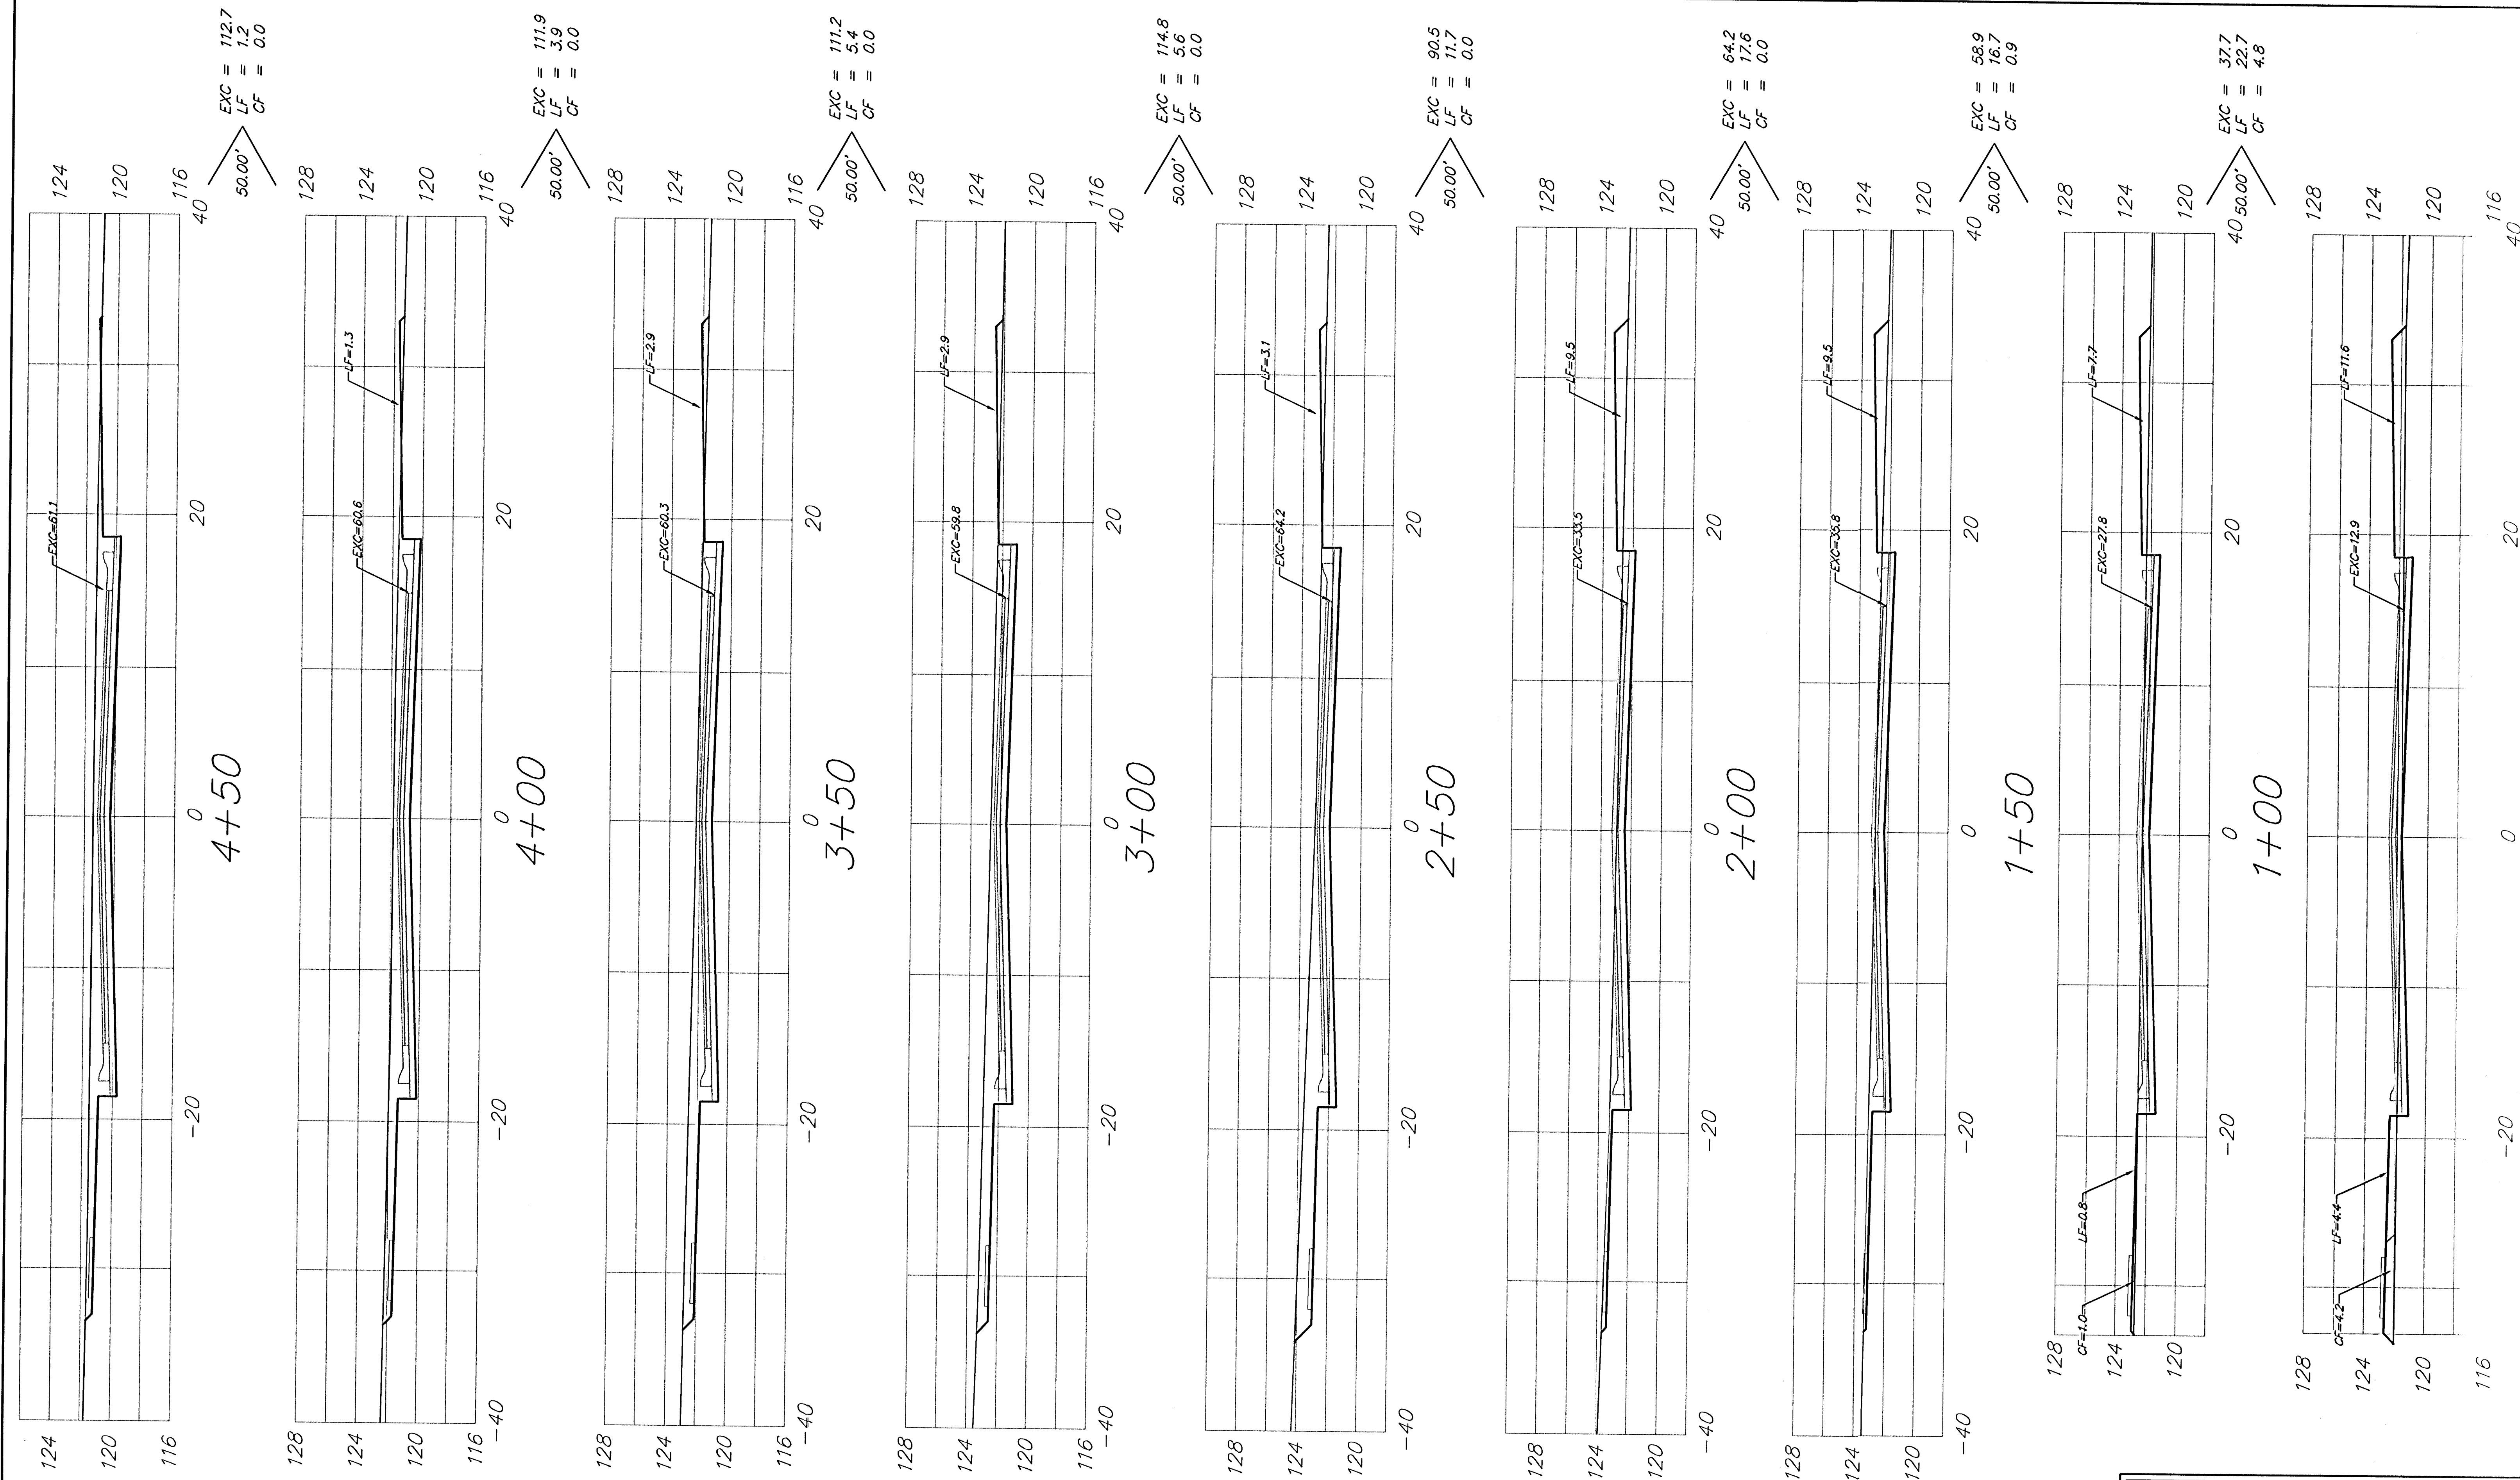

44TH STREET SOUTH

Sheet Totals:
 Excavation = 701.9 C.Y.
 Loose Fill = 84.8 C.Y.
 Compacted Fill = 5.7 C.Y.

BAUGHMAN COMPANY P.A.
 ENGINEERING, SURVEYING, & PLANNING
 318-282-7271 • 315 ELLIS • WICHITA, KANSAS 67211

PROJECT NUMBER
 472-83552

REV.
 SHEET
 16
 23