


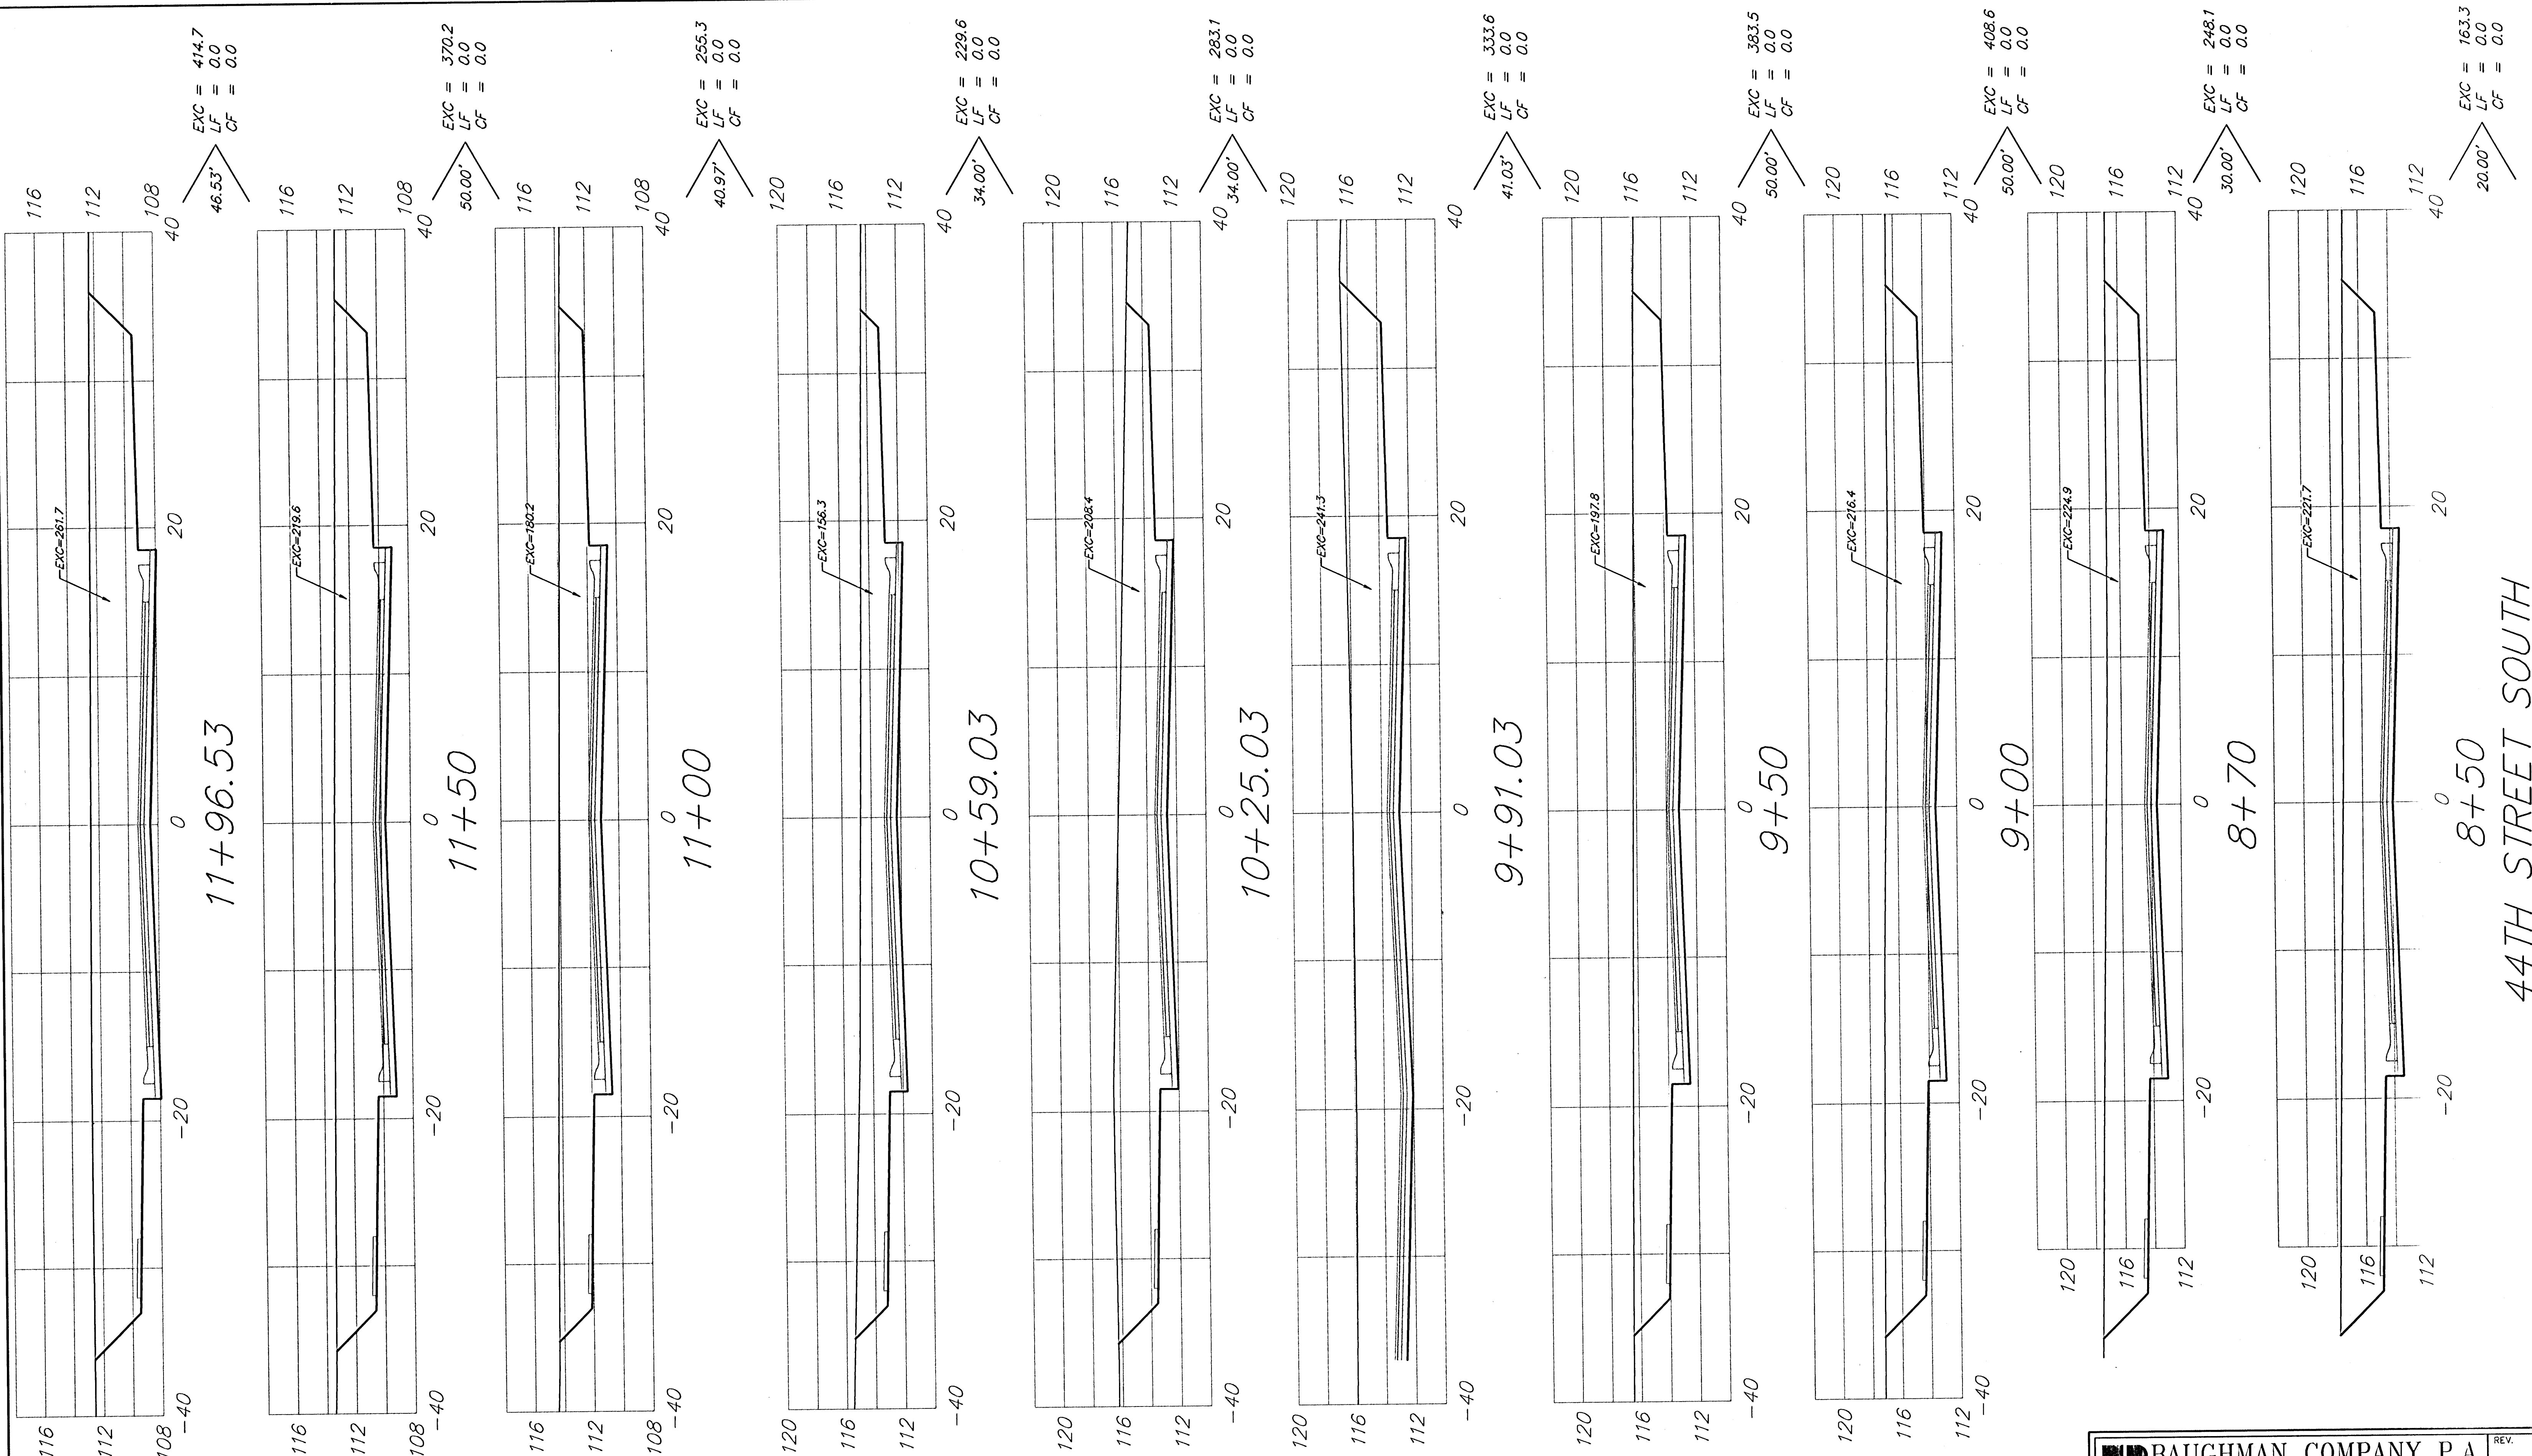

Sheet Totals:
Excavation = 3,090.0 C.Y.
Loose Fill = 0.0 C.Y.
Compacted Fill = 0.0 C.Y.