


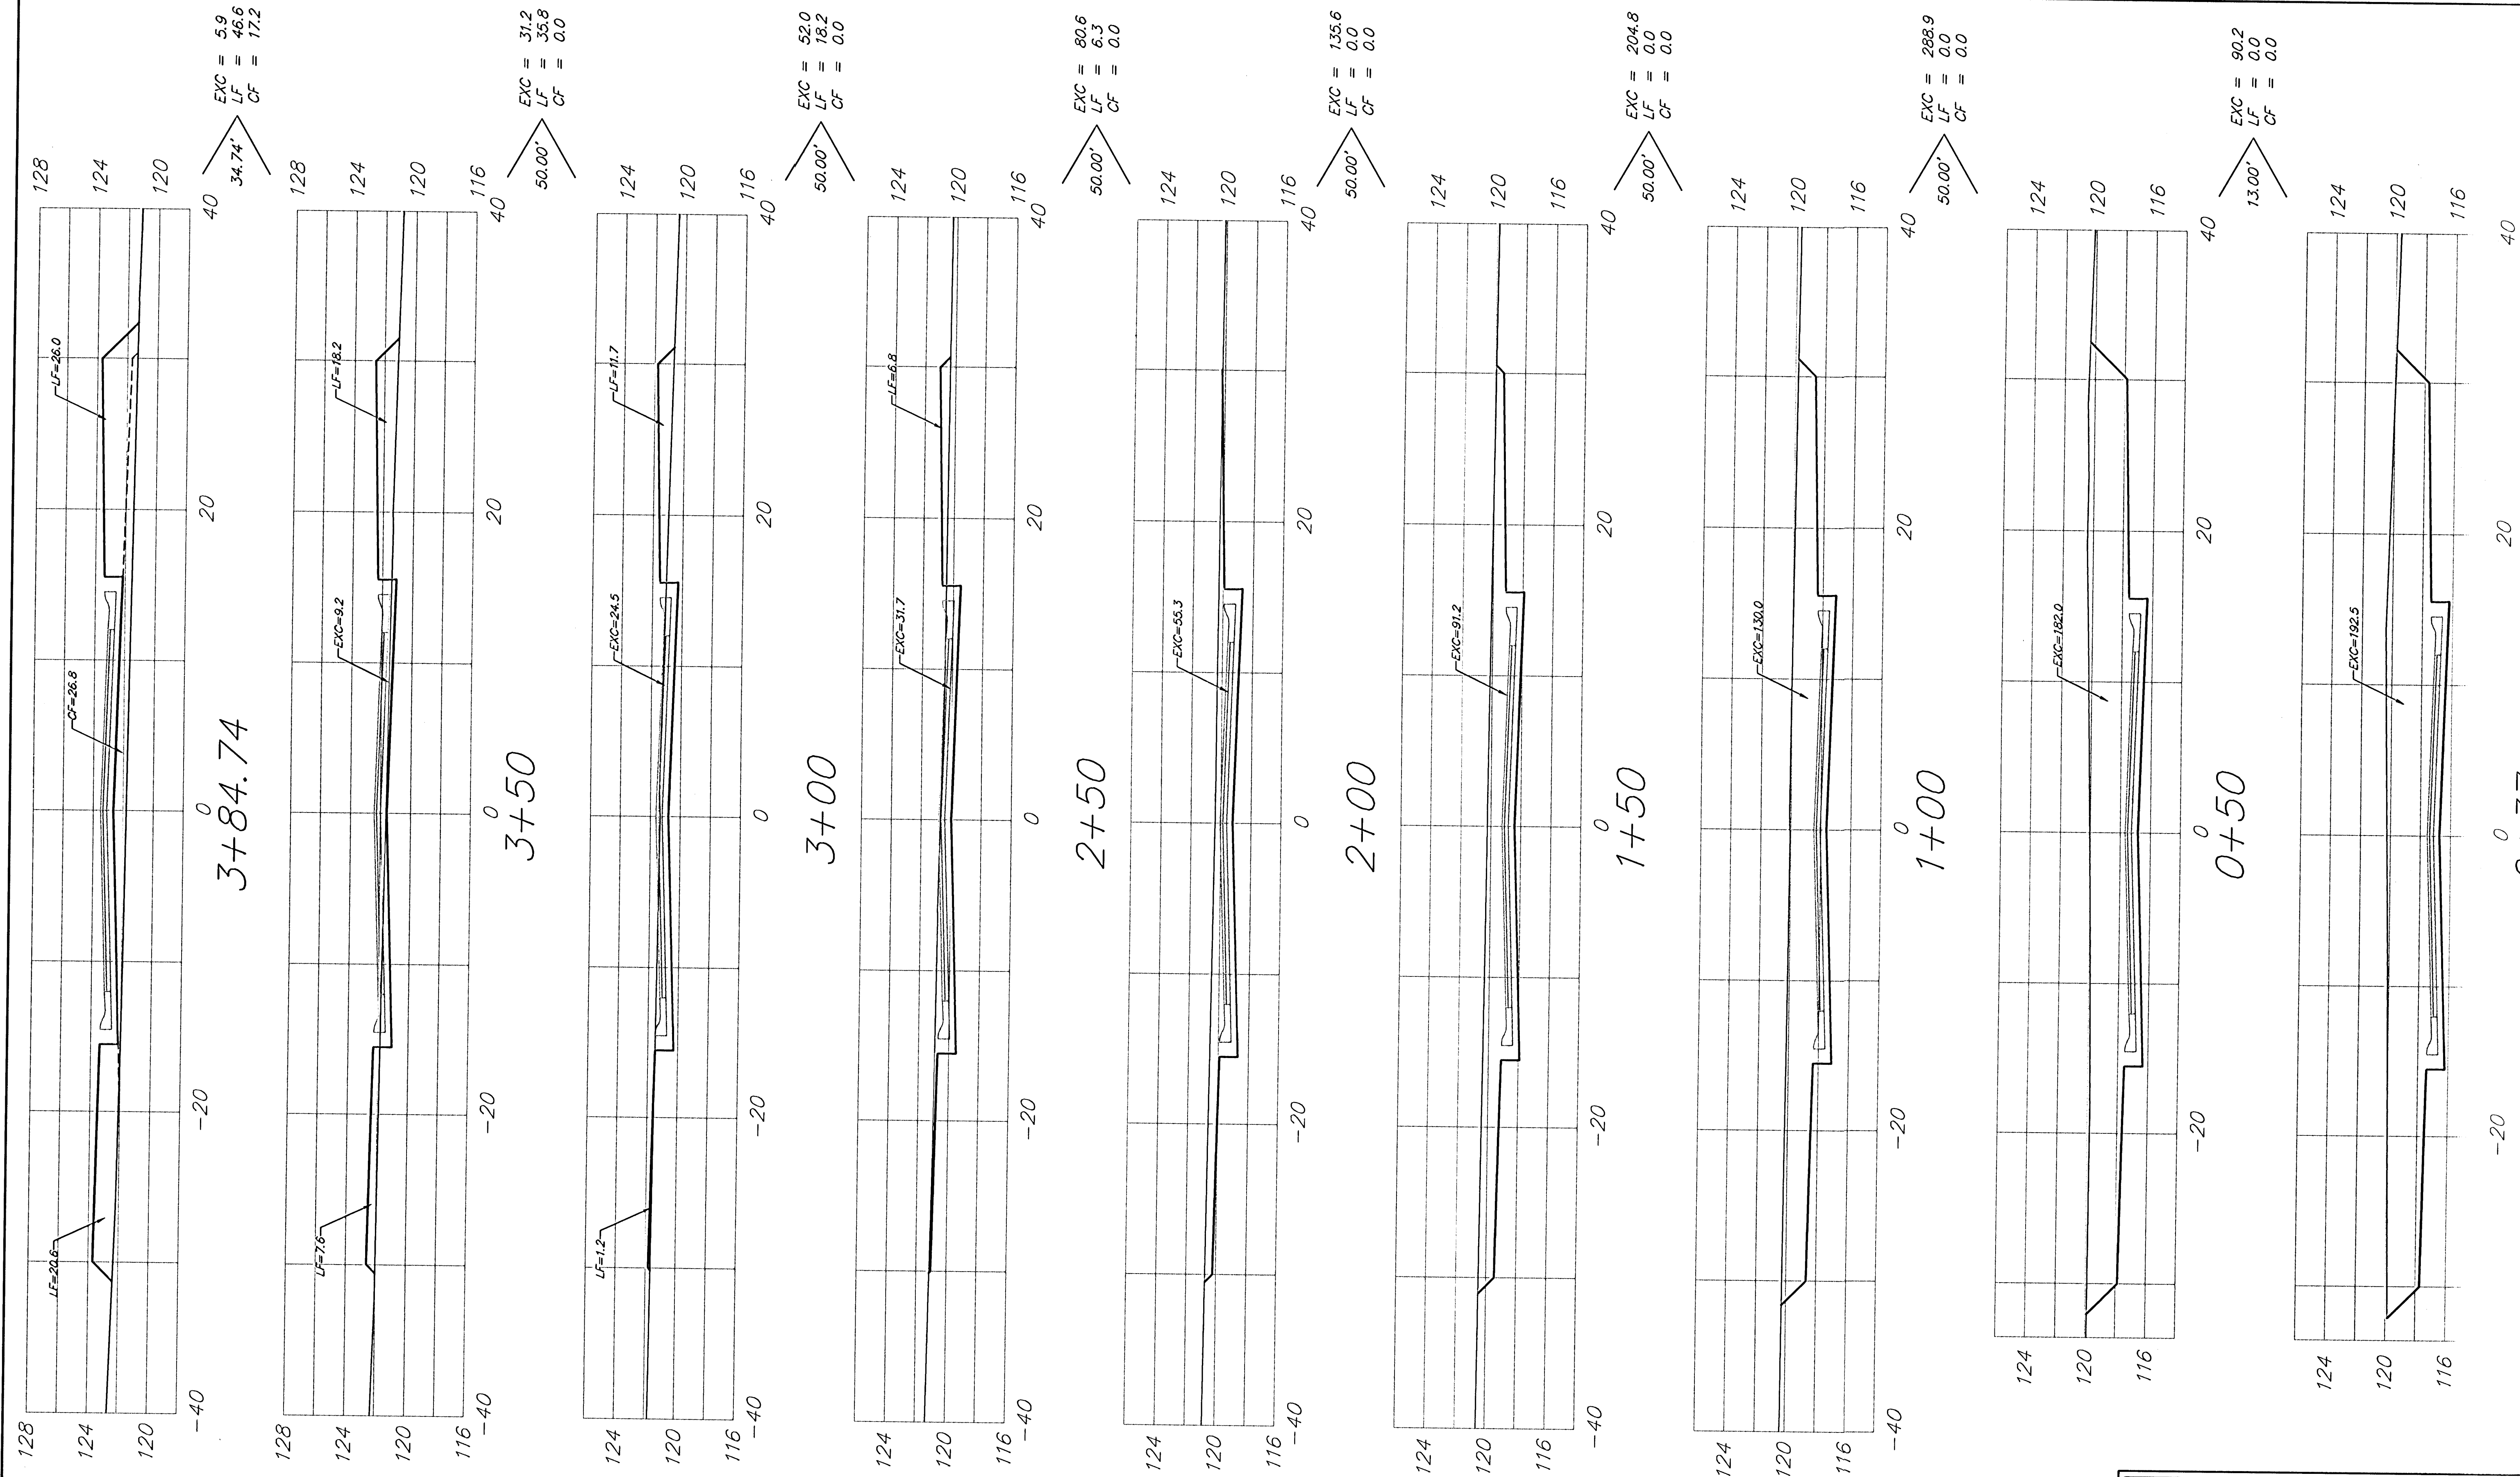

Sheet Totals:
 Excavation = 889.2 C.Y.
 Loose Fill = 46.6 C.Y.
 Compacted Fill = 77.5 C.Y.