


POWER C.D.C. SECOND ADDITION
STORM SEWER
LINE 1

STA. 9+06.9, LINE 1=
ST. STA. 11+72.39, 318.28' LT.
CONST. 24" END SECTION w/
GROUTED TOE WALL
REMOVE & REPLACE EXISTING
RIP-RAP ON SIDE SLOPE
OF DITCH

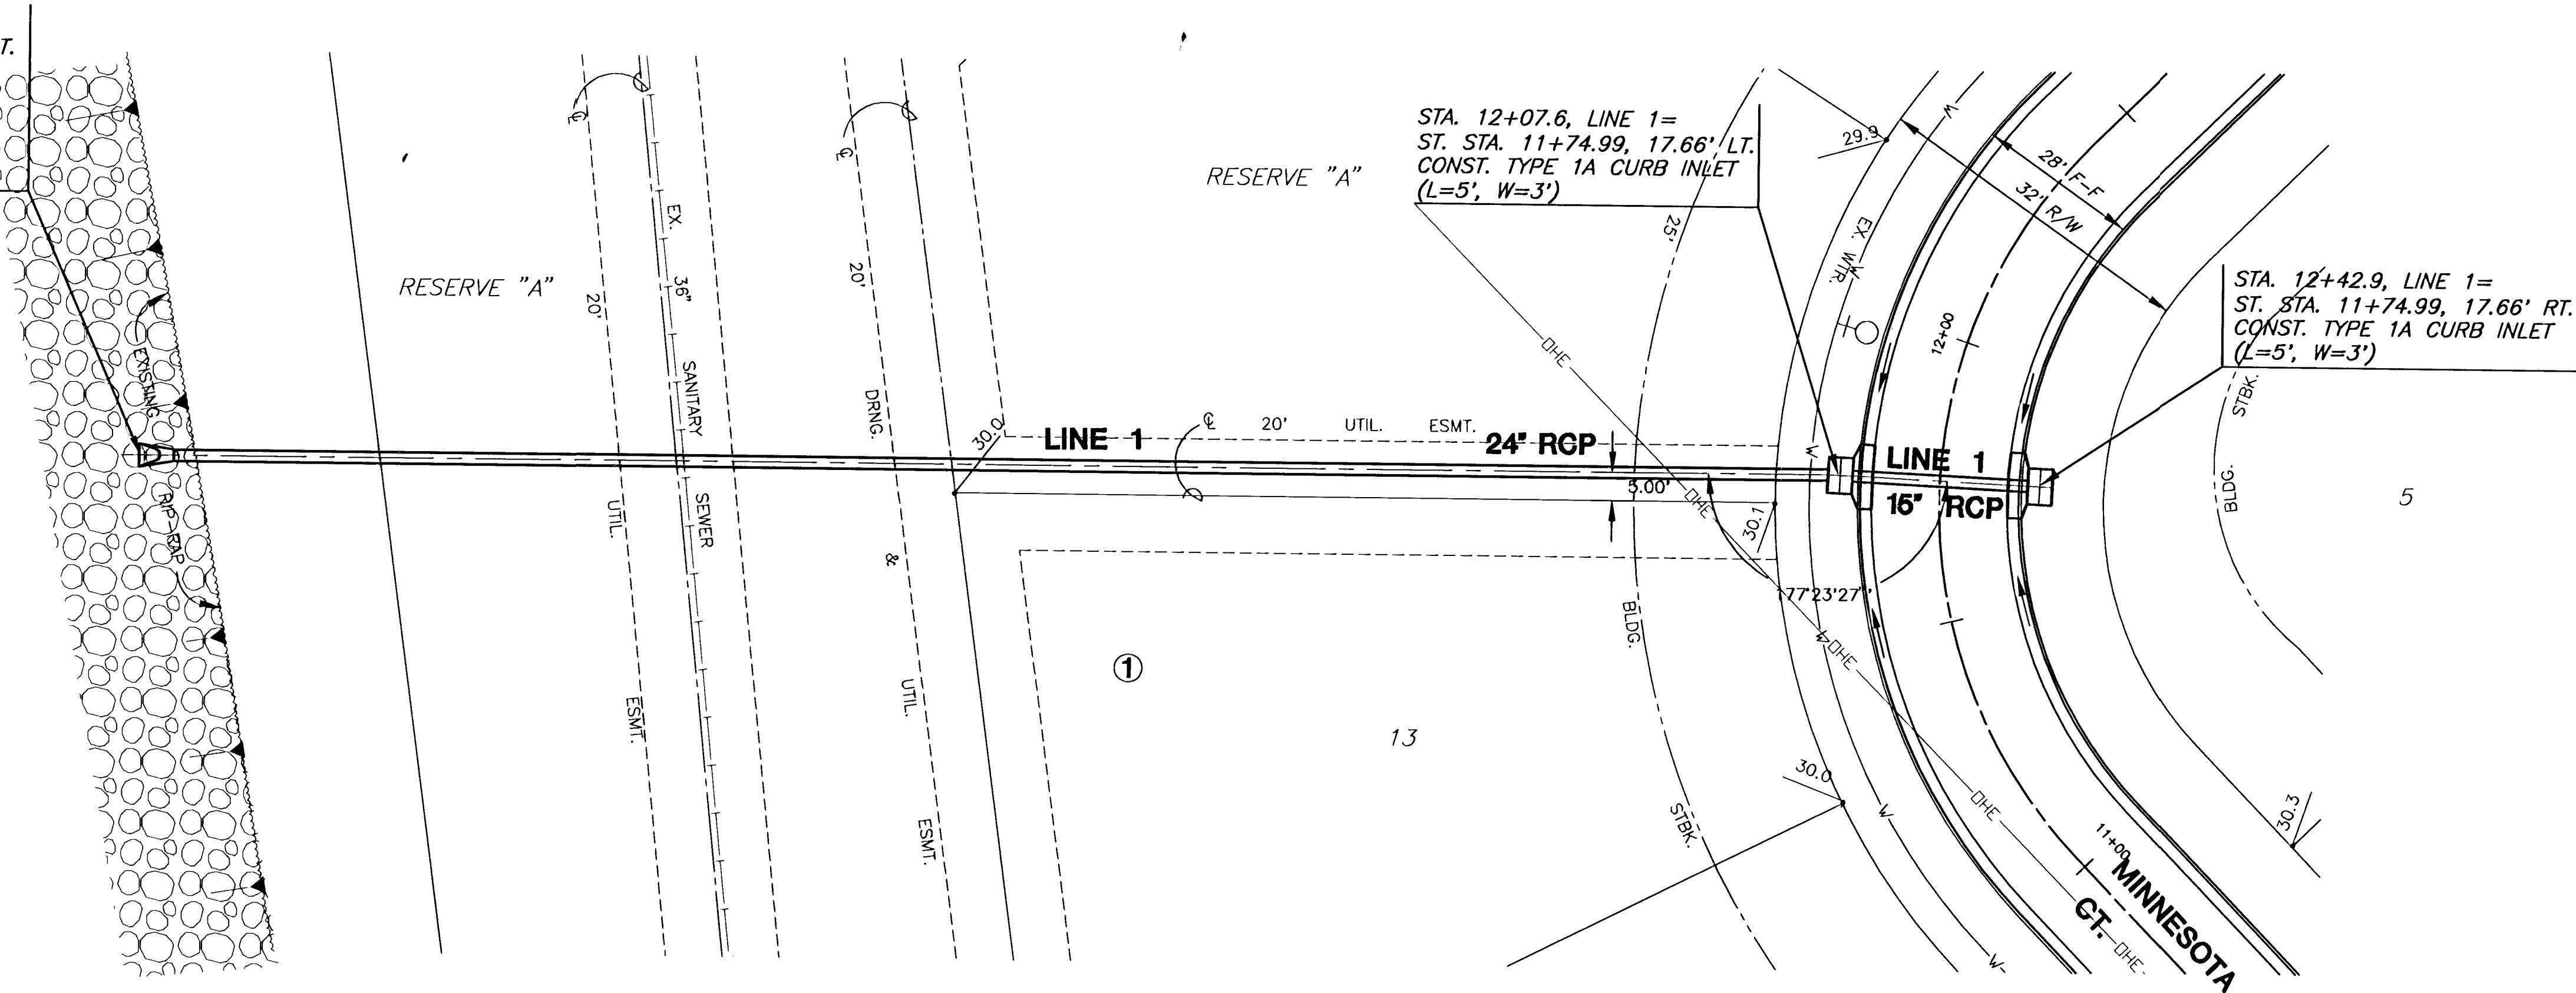

PLAN - LINE 1
SCALE: 1" = 20'

PROFILE - LINE 1
HORIZONTAL SCALE: 1" = 20'
VERTICAL SCALE: 1" = 5'

