
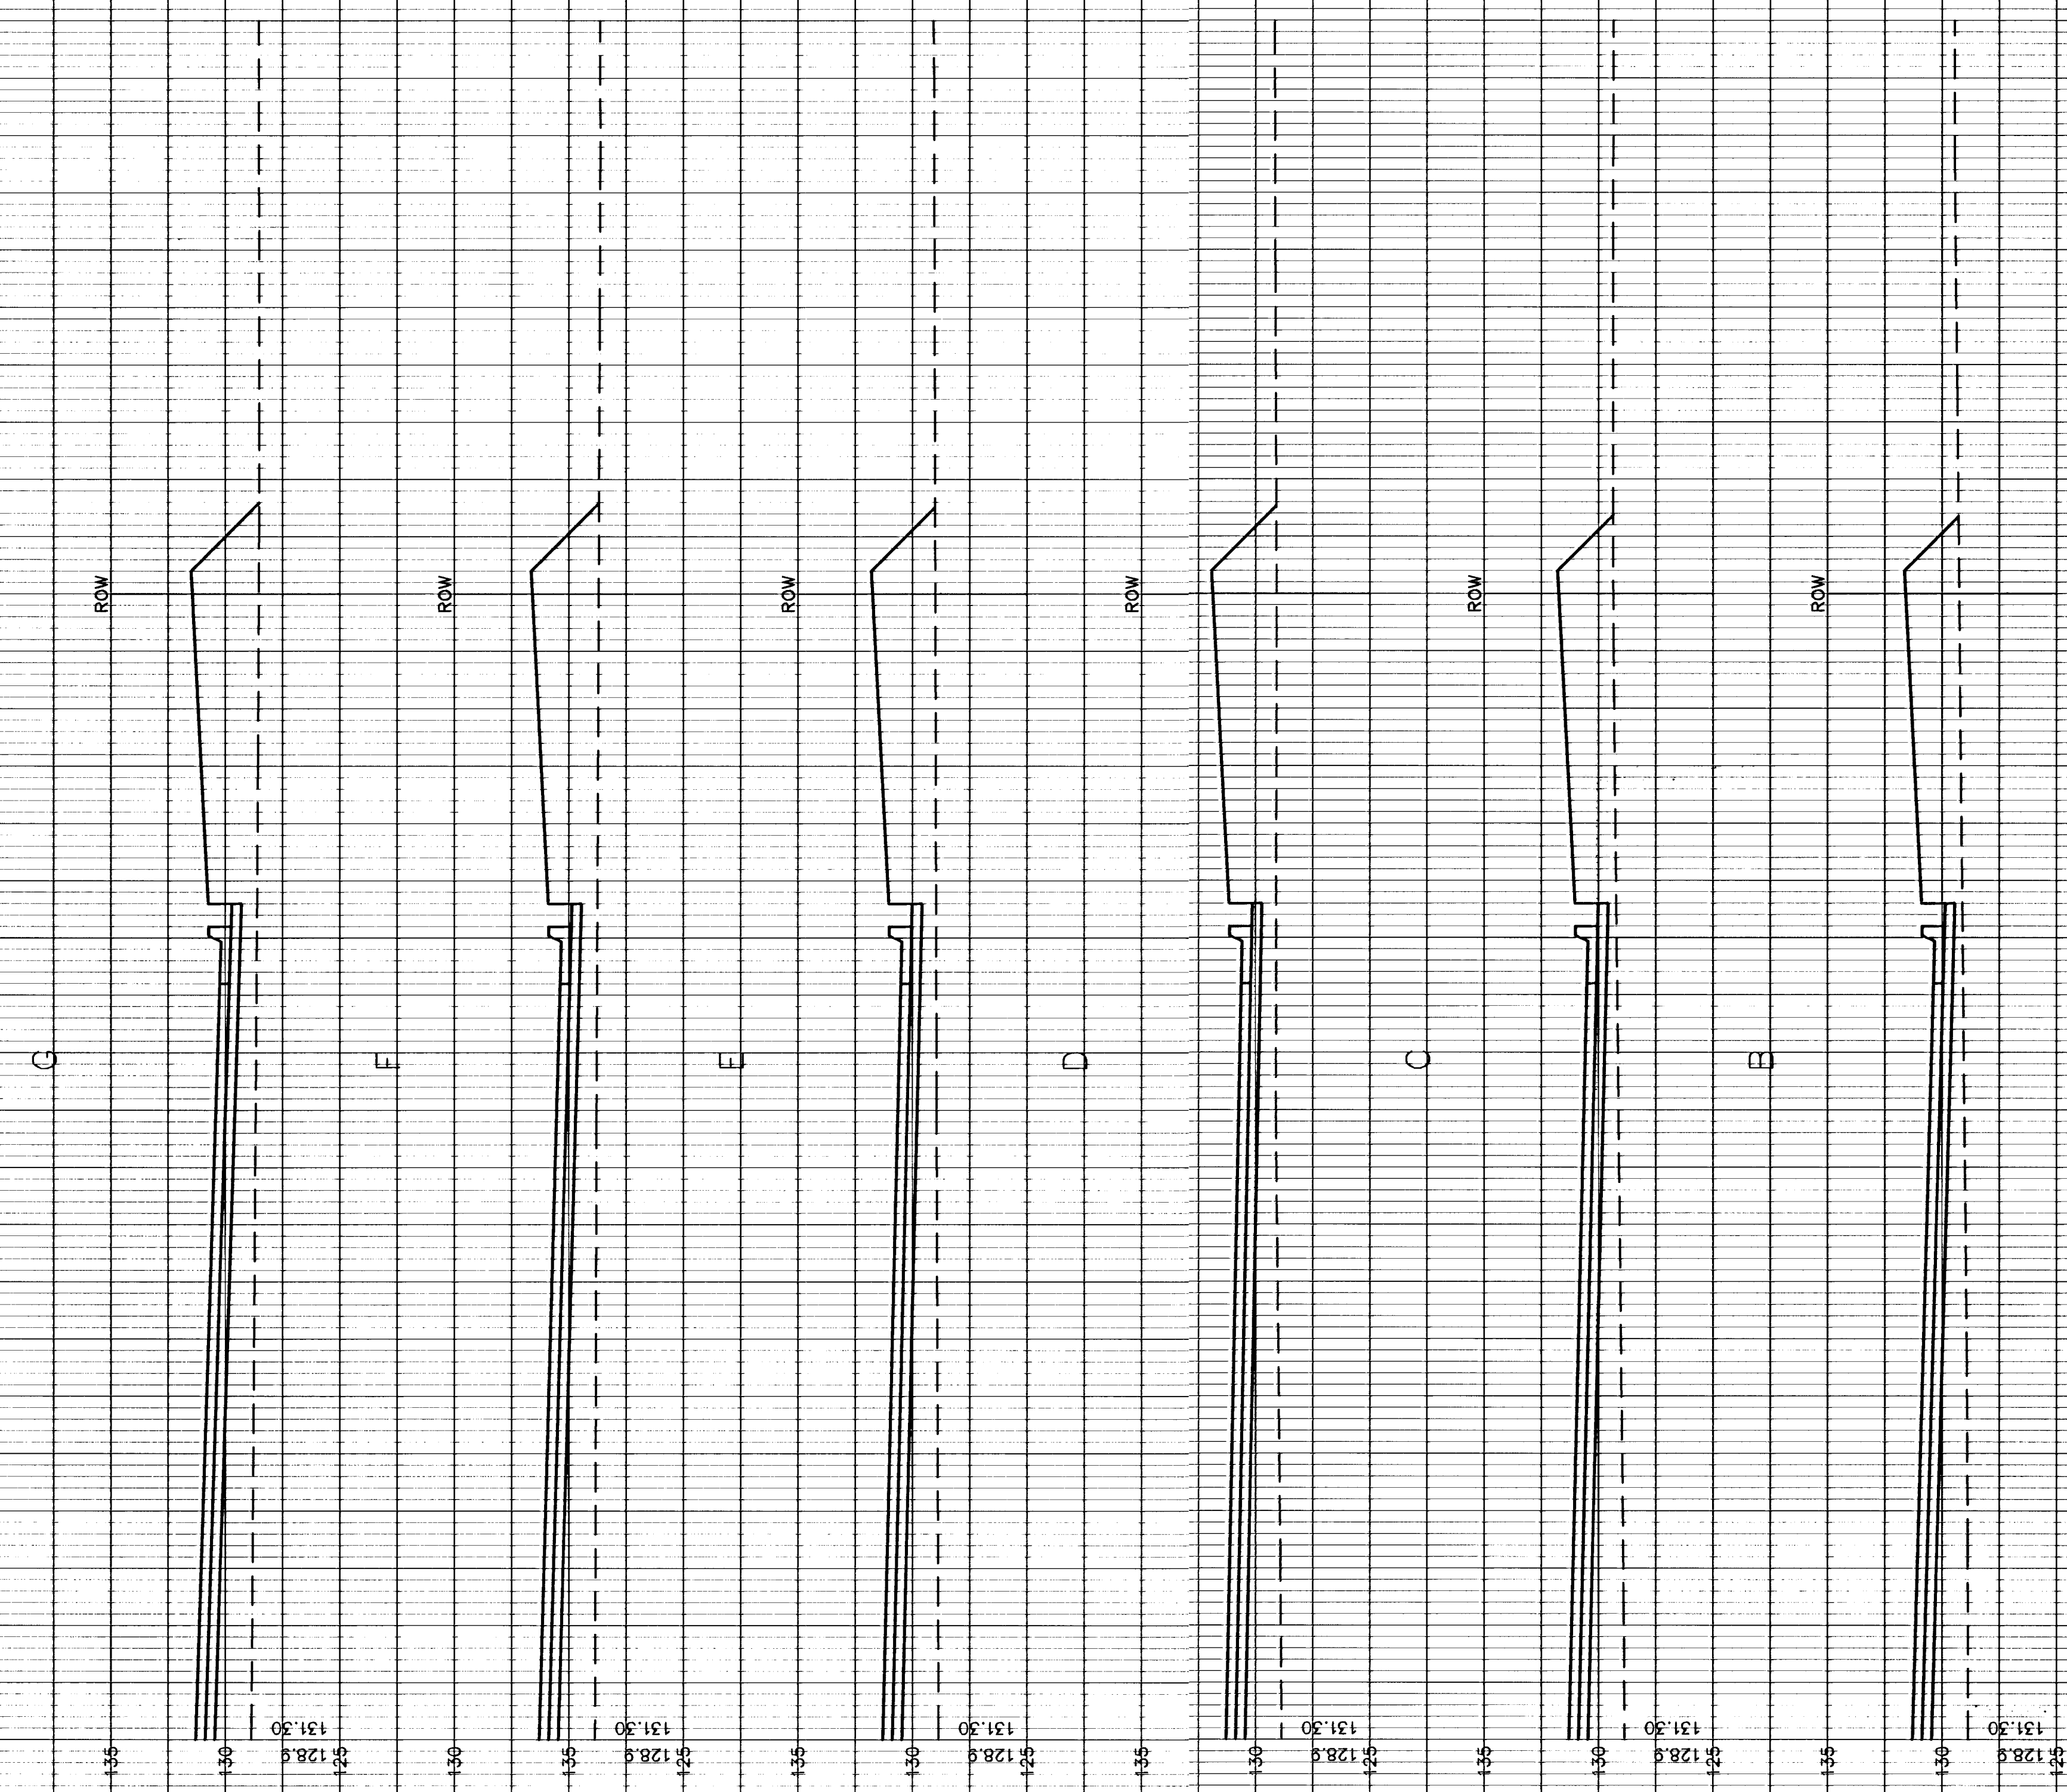


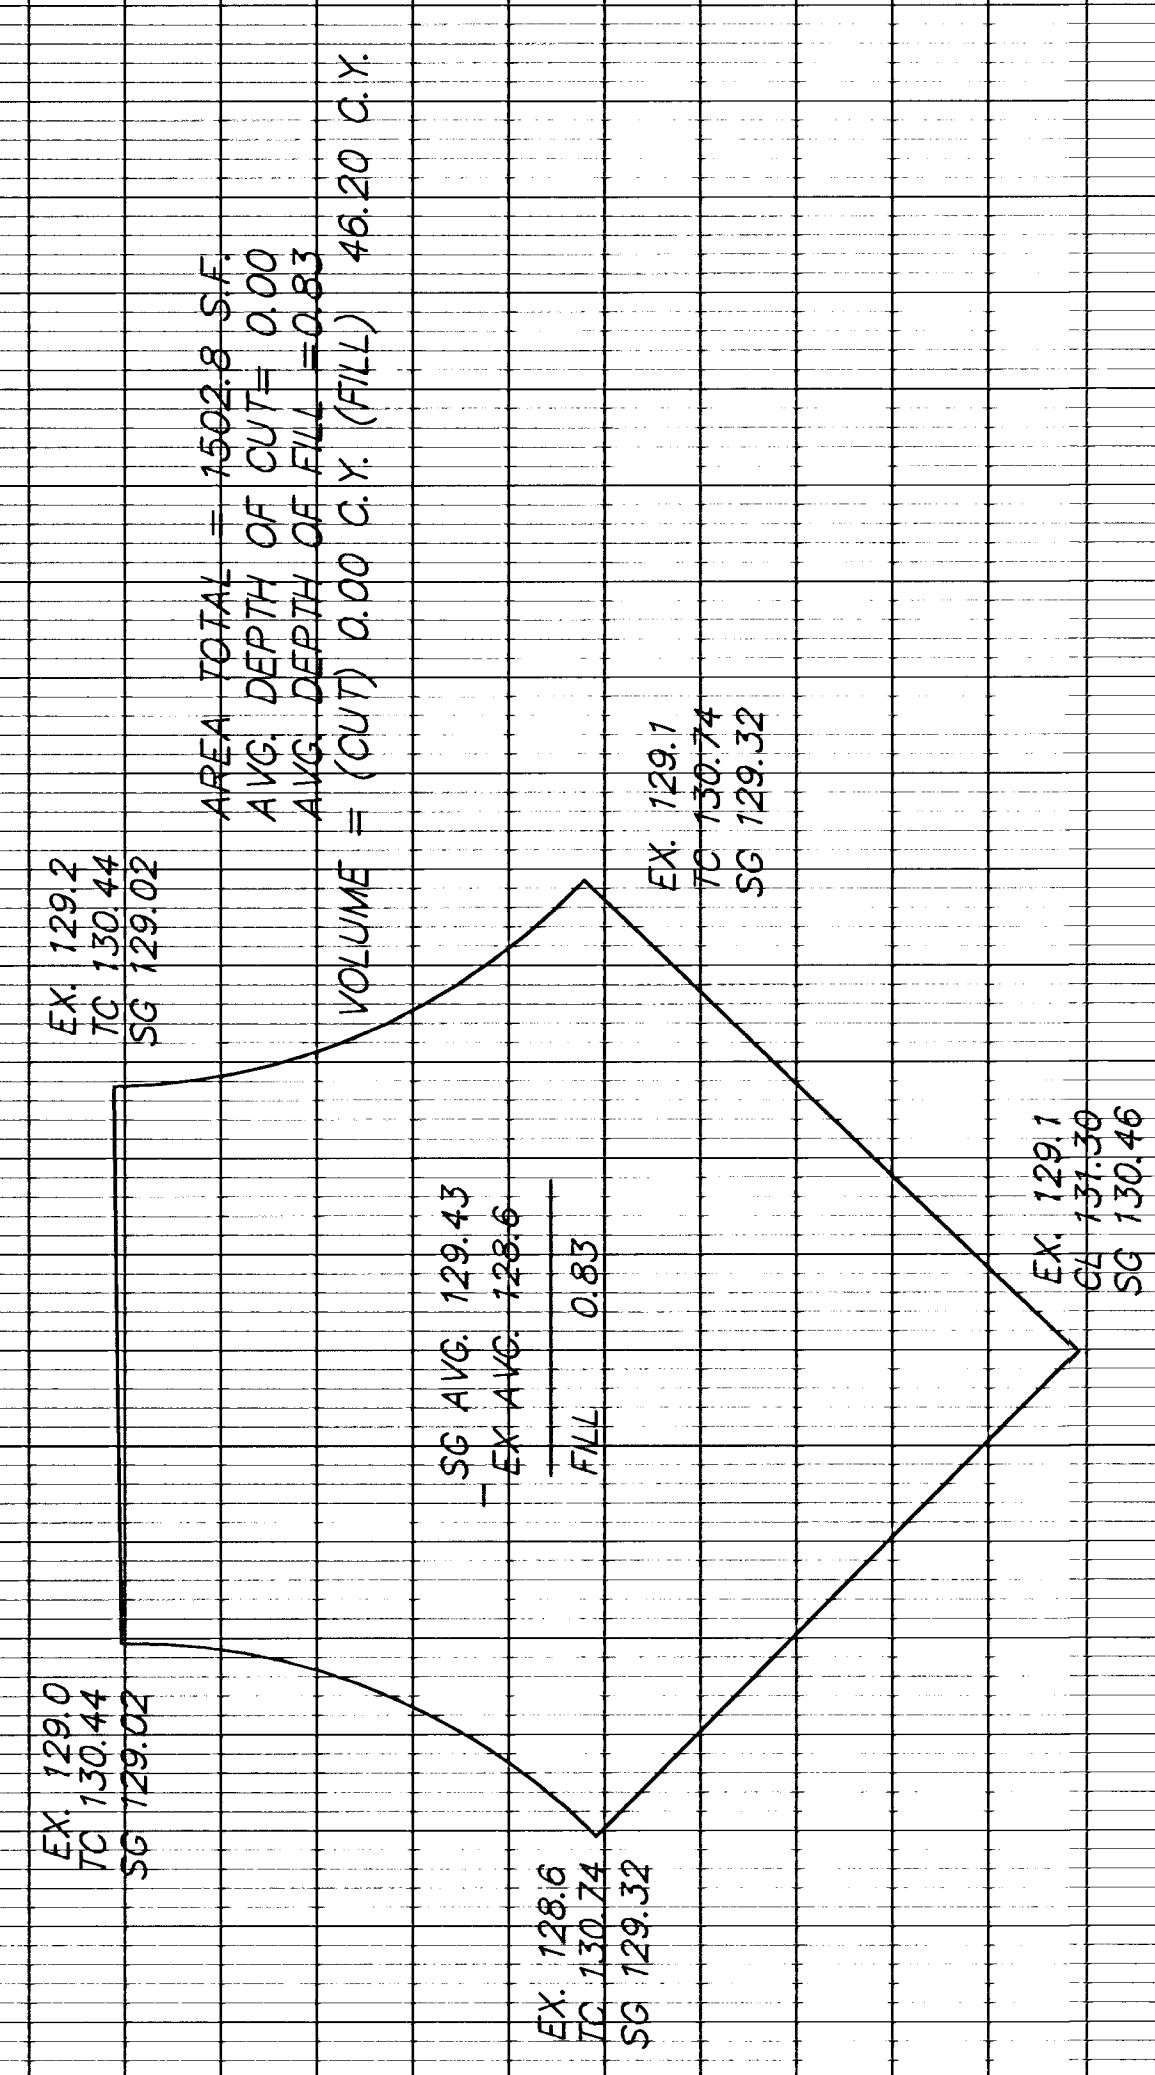

MINNESOTA COURT