

BENCHMARKS:
BM #1: "□" Cut in top of curb, east
return of SE corner of Lotus &
Parkridge.
Elev. = 145.99 (City Datum)


BM #2: "X" Cut on walk at NW corner
of Lot 1, Block F, Flat Creek Addition
Elev. = 146.22 (City Datum)

BM #3: "□" Cut in top of curb at the
NW corner of Lot 1, Block B, Hunter's
Ridge Addition.
Elev. = 146.63 (City Datum)


WICHITA UNITED METHODIST DIST. UN
9440 E. BOSTON, #140
WICHITA, KS 67207
ZONED "SF-20"

UNPLATTED

SCALE:
1" = 20' HORIZONTAL
1" = 5' VERTICAL
• = IRON

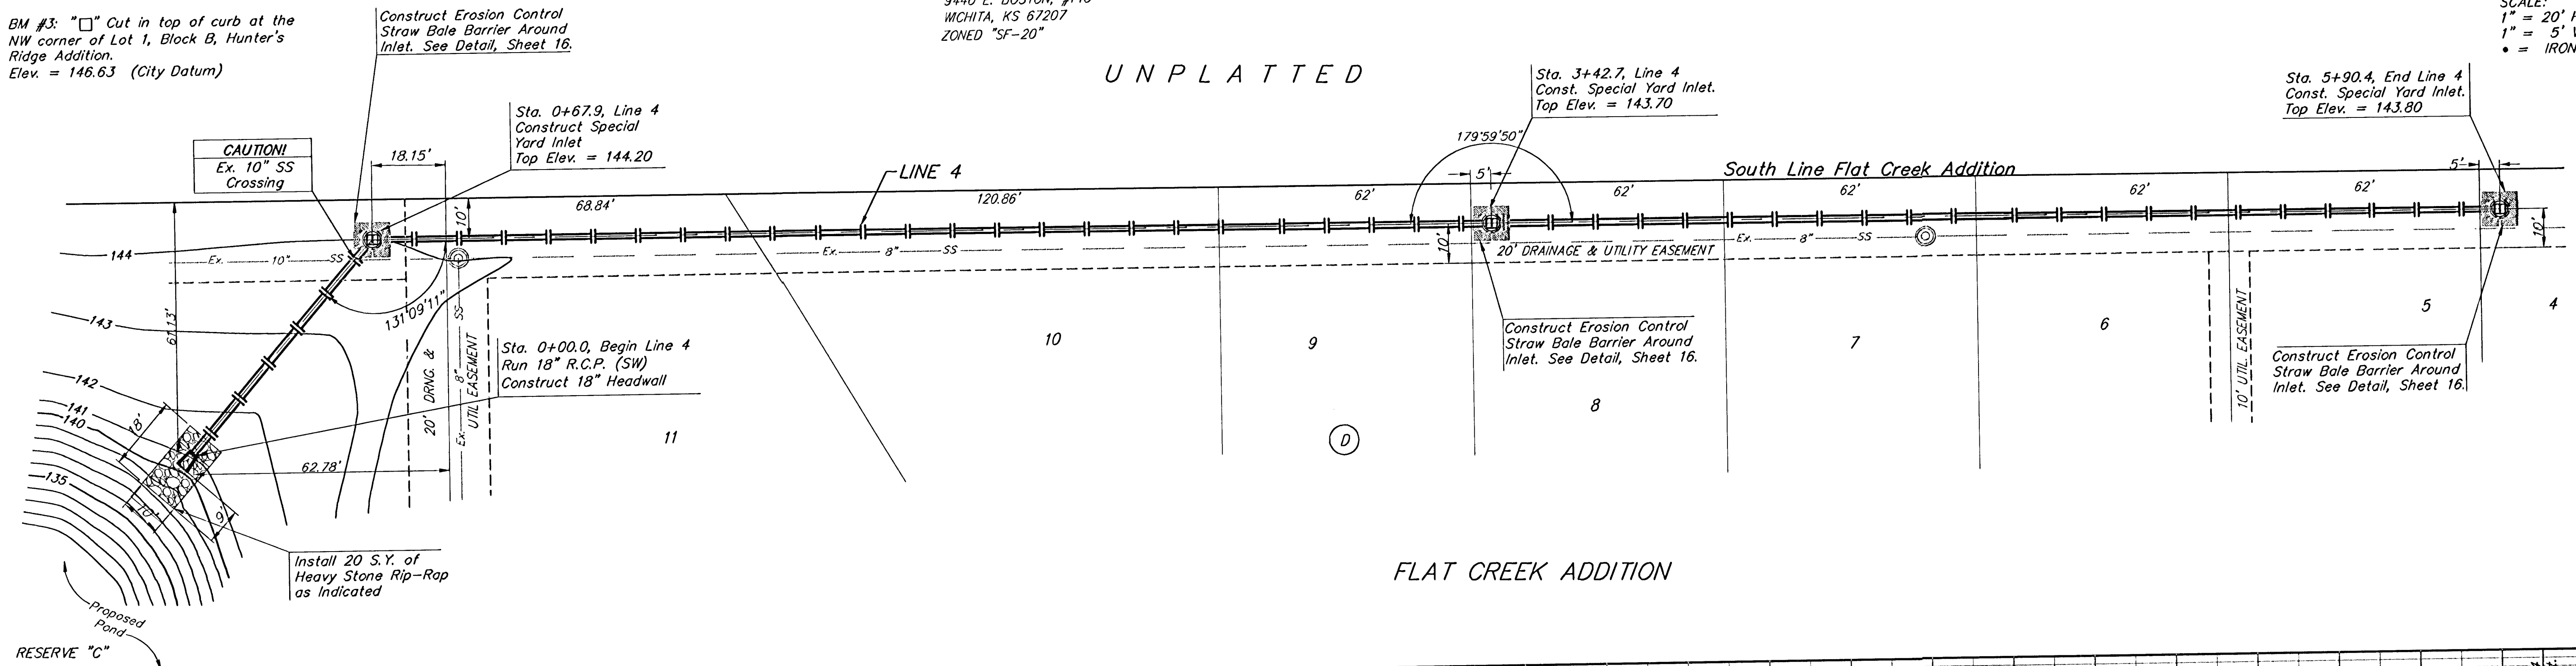

FLAT CREEK ADDITION

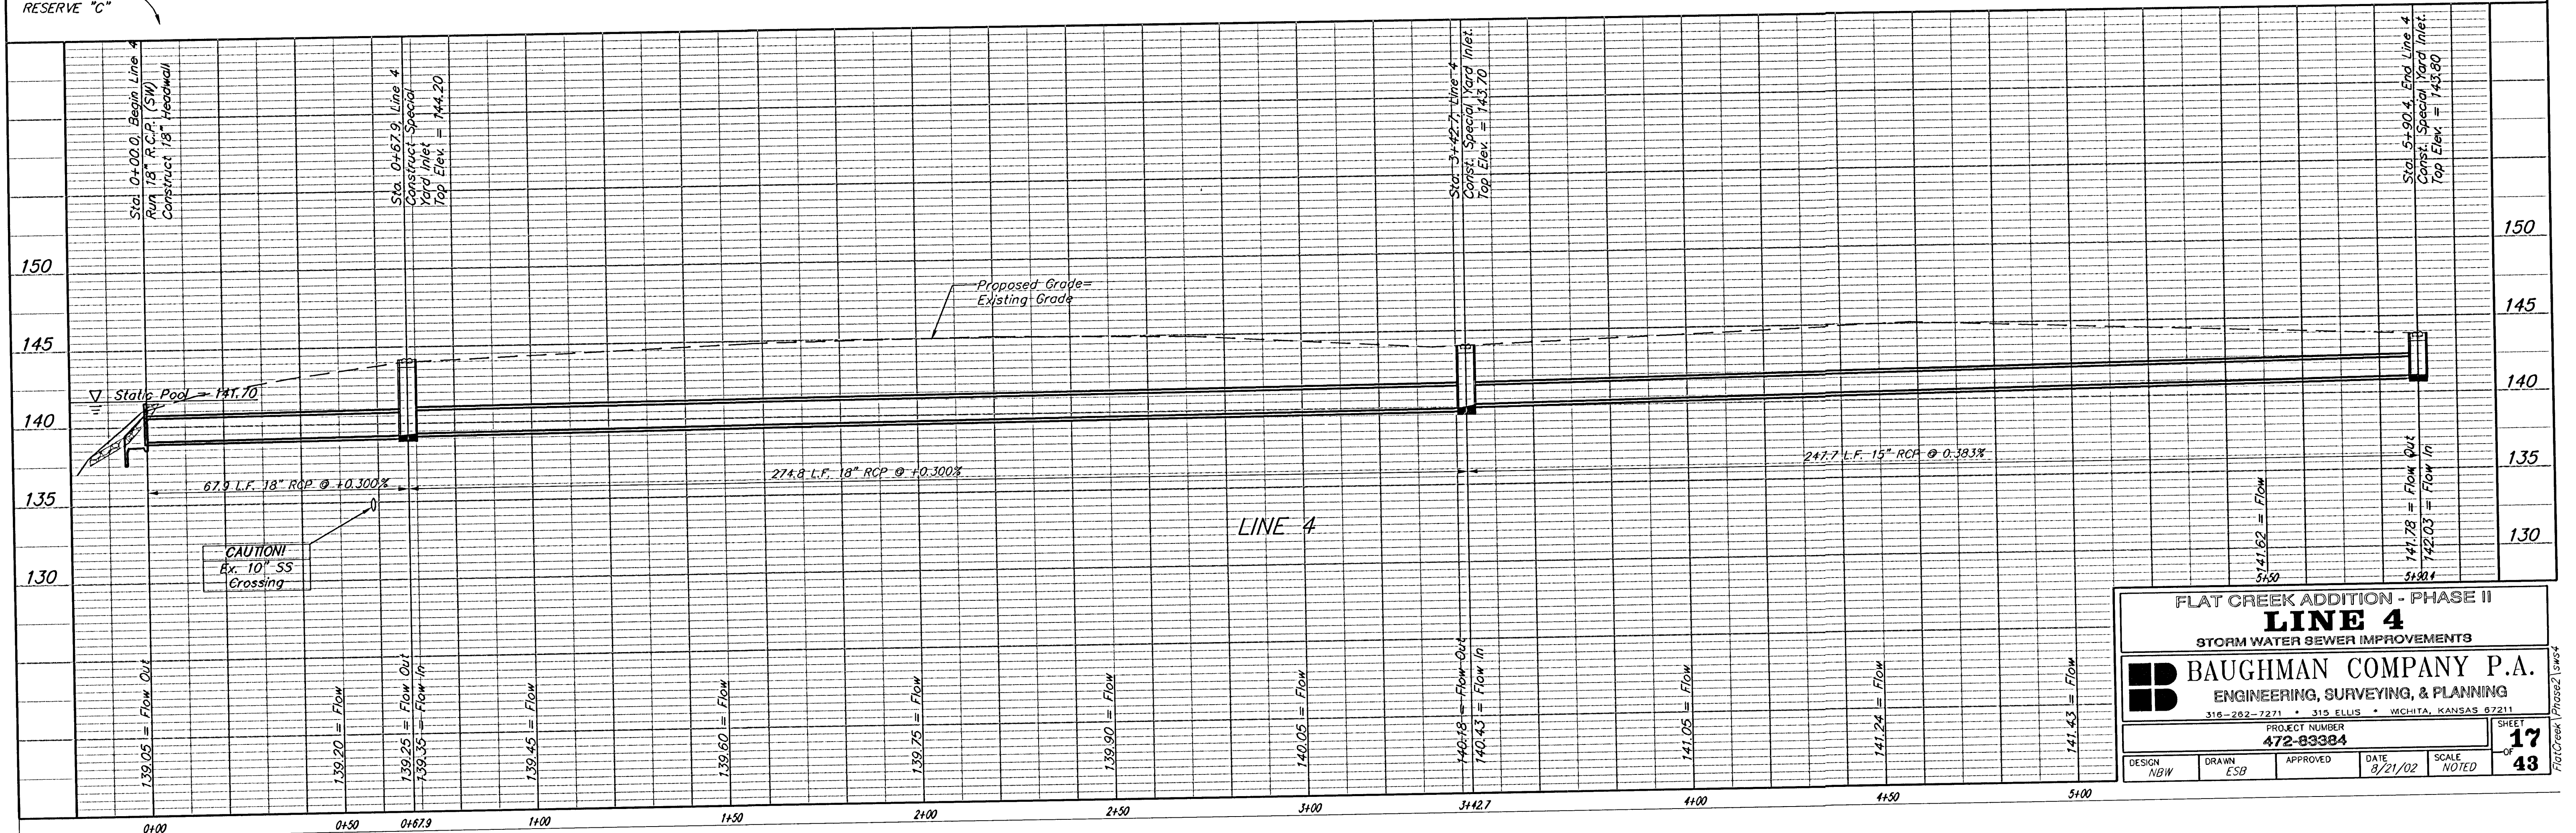

FLAT CREEK ADDITION - PHASE II
LINE 4
STORM WATER SEWER IMPROVEMENTS

BAUGHMAN COMPANY P.A.
ENGINEERING, SURVEYING, & PLANNING
316-282-7271 • 315 ELLIS • WICHITA, KANSAS 67211

PROJECT NUMBER
472-83384

DESIGN NBW DRAWN ESB APPROVED DATE 8/21/02 SCALE NOTED

SHEET
OF
17
OF
43