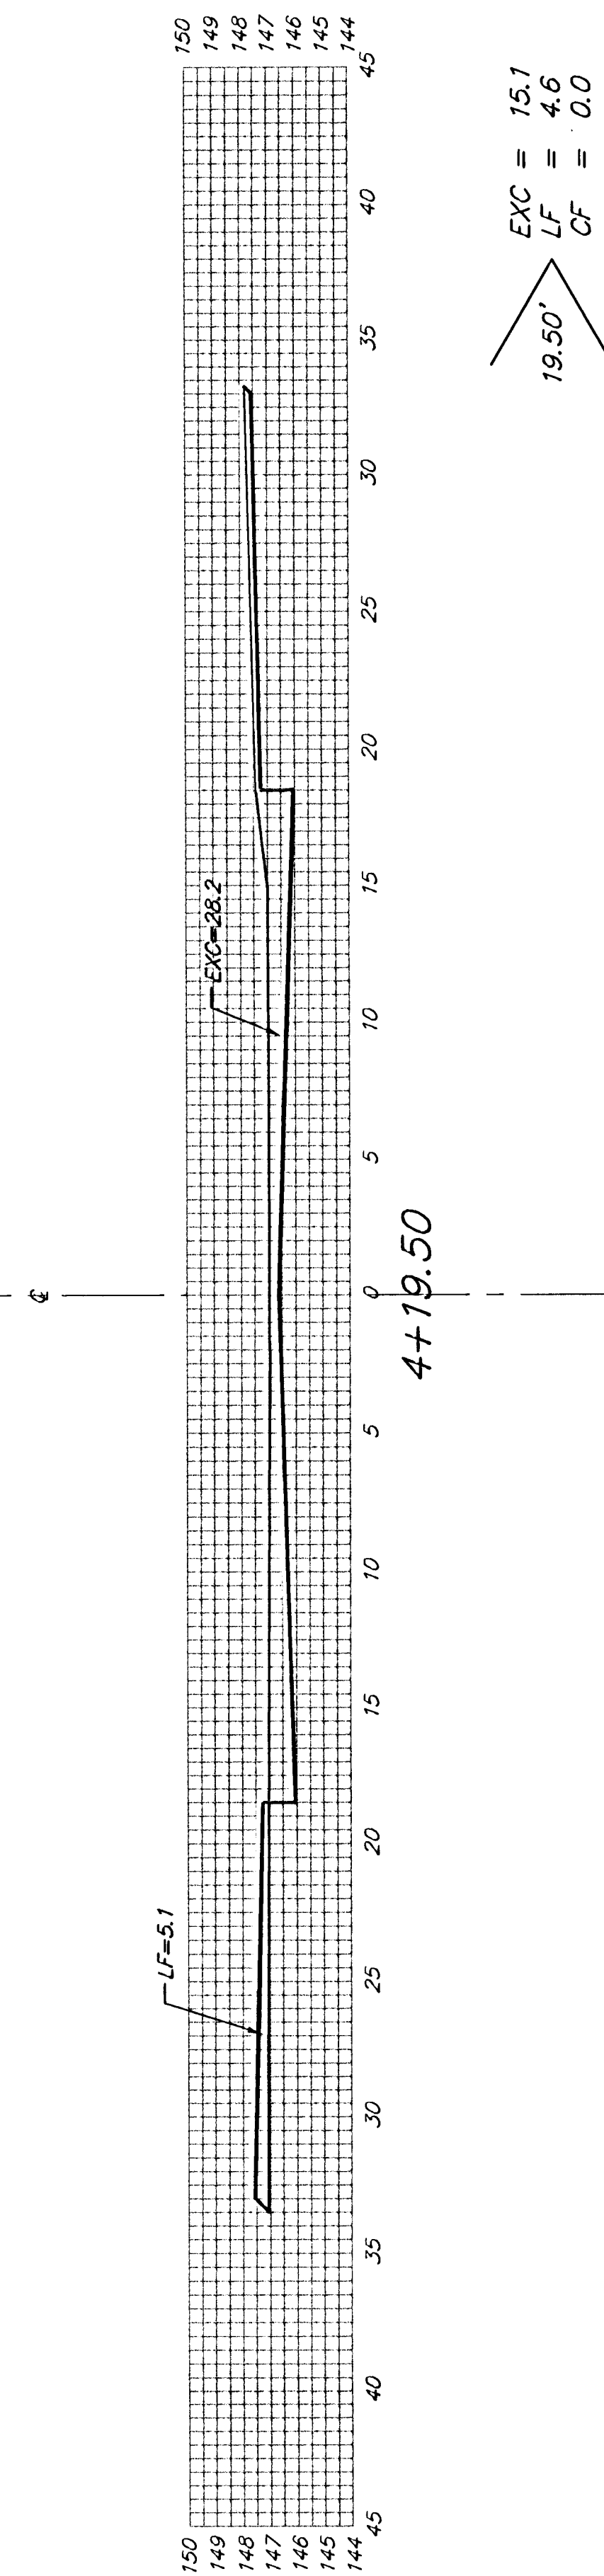


MILSTEAD

$$0+79.76$$

Sheet Totals:

Excavation	=	470.6 C.Y.
Loose Fill	=	165.2 C.Y.
Compacted Fill	=	38.3 C.Y.

BAUGHMAN COMPANY P.A.
ENGINEERING, SURVEYING, & PLANNING
316-262-7271 • 315 ELLIS • WICHITA, KANSAS 67211

PROJECT NUMBER
472-83384

REV.	
------	--

SHEE

3
OF
4

Flatcreek\Ph2\Xs7