



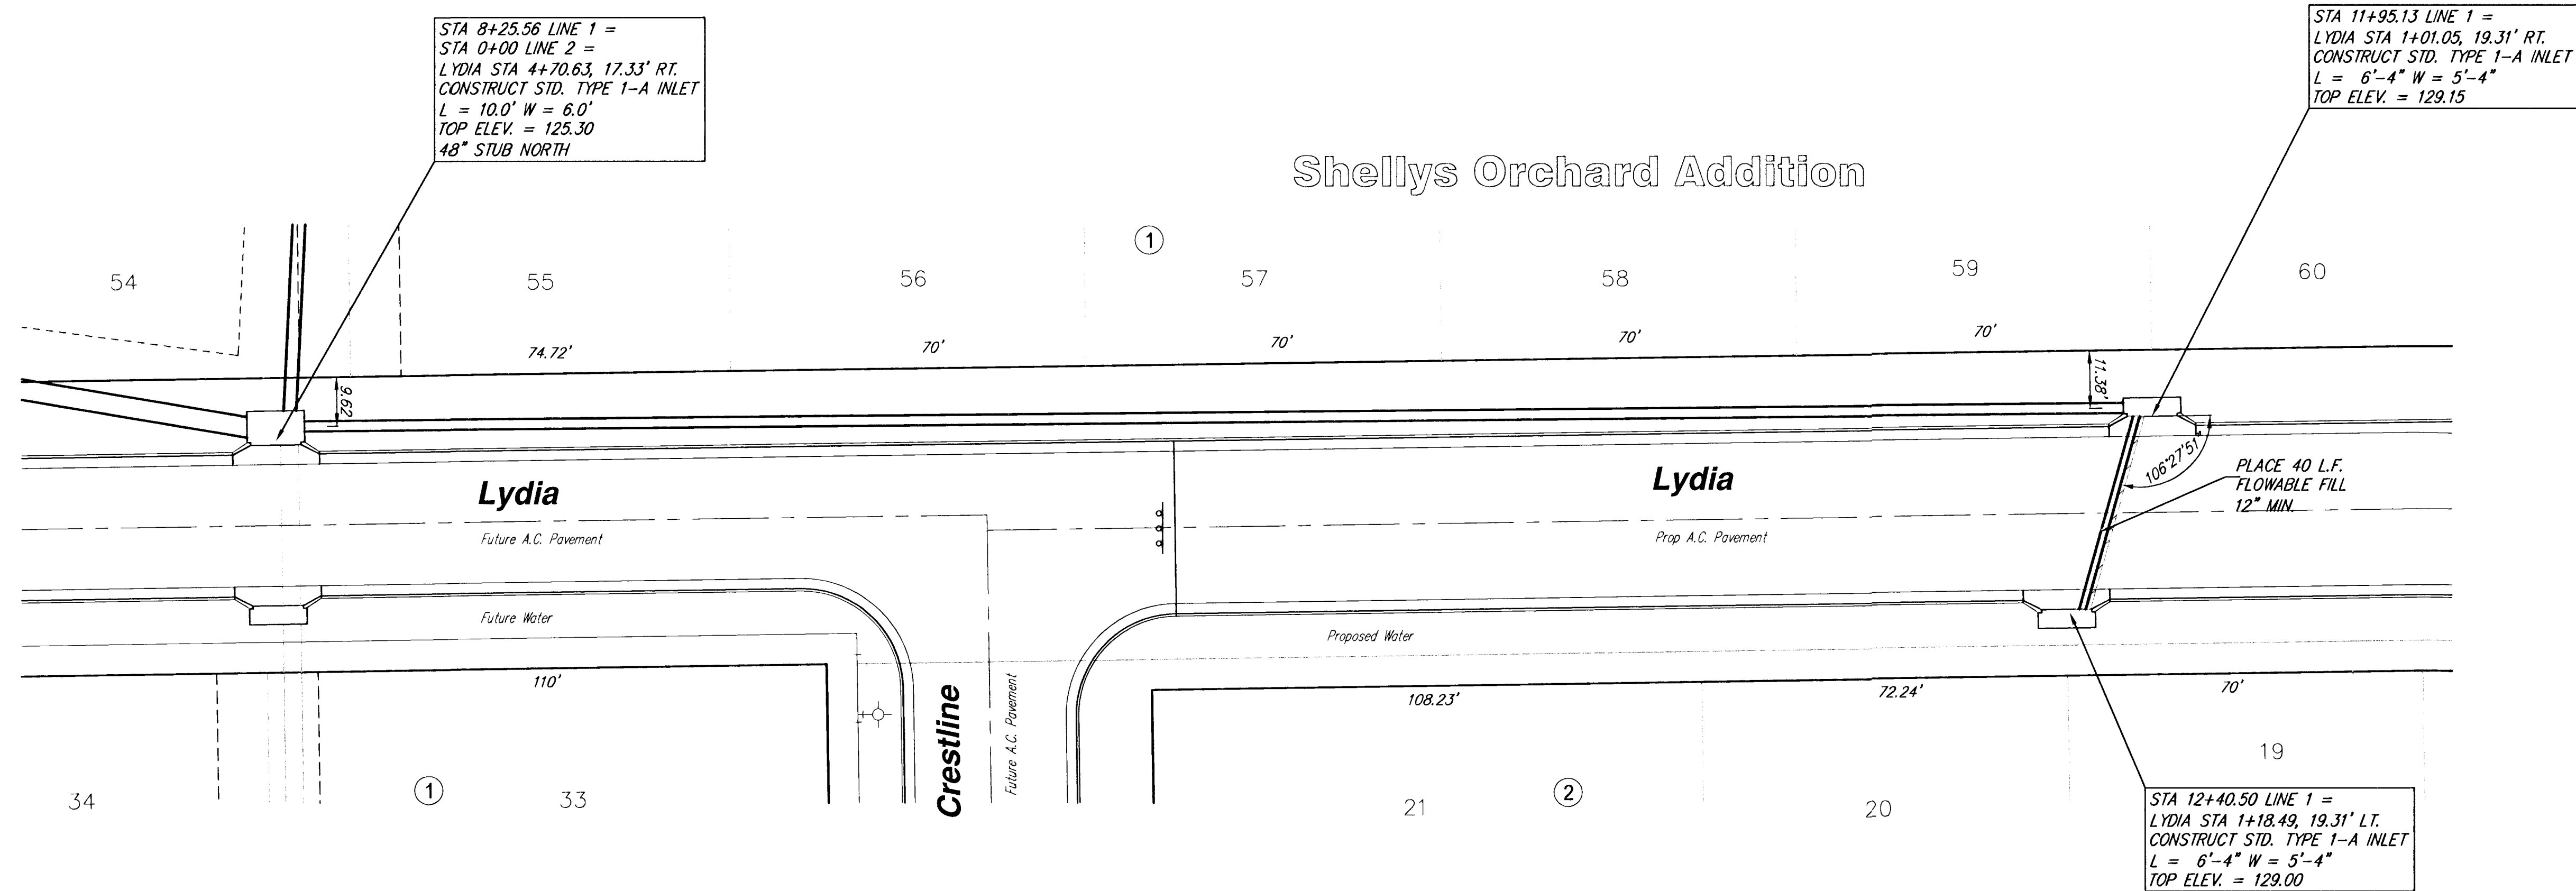

SRB
SCALE 1" = 20'
IRON = •

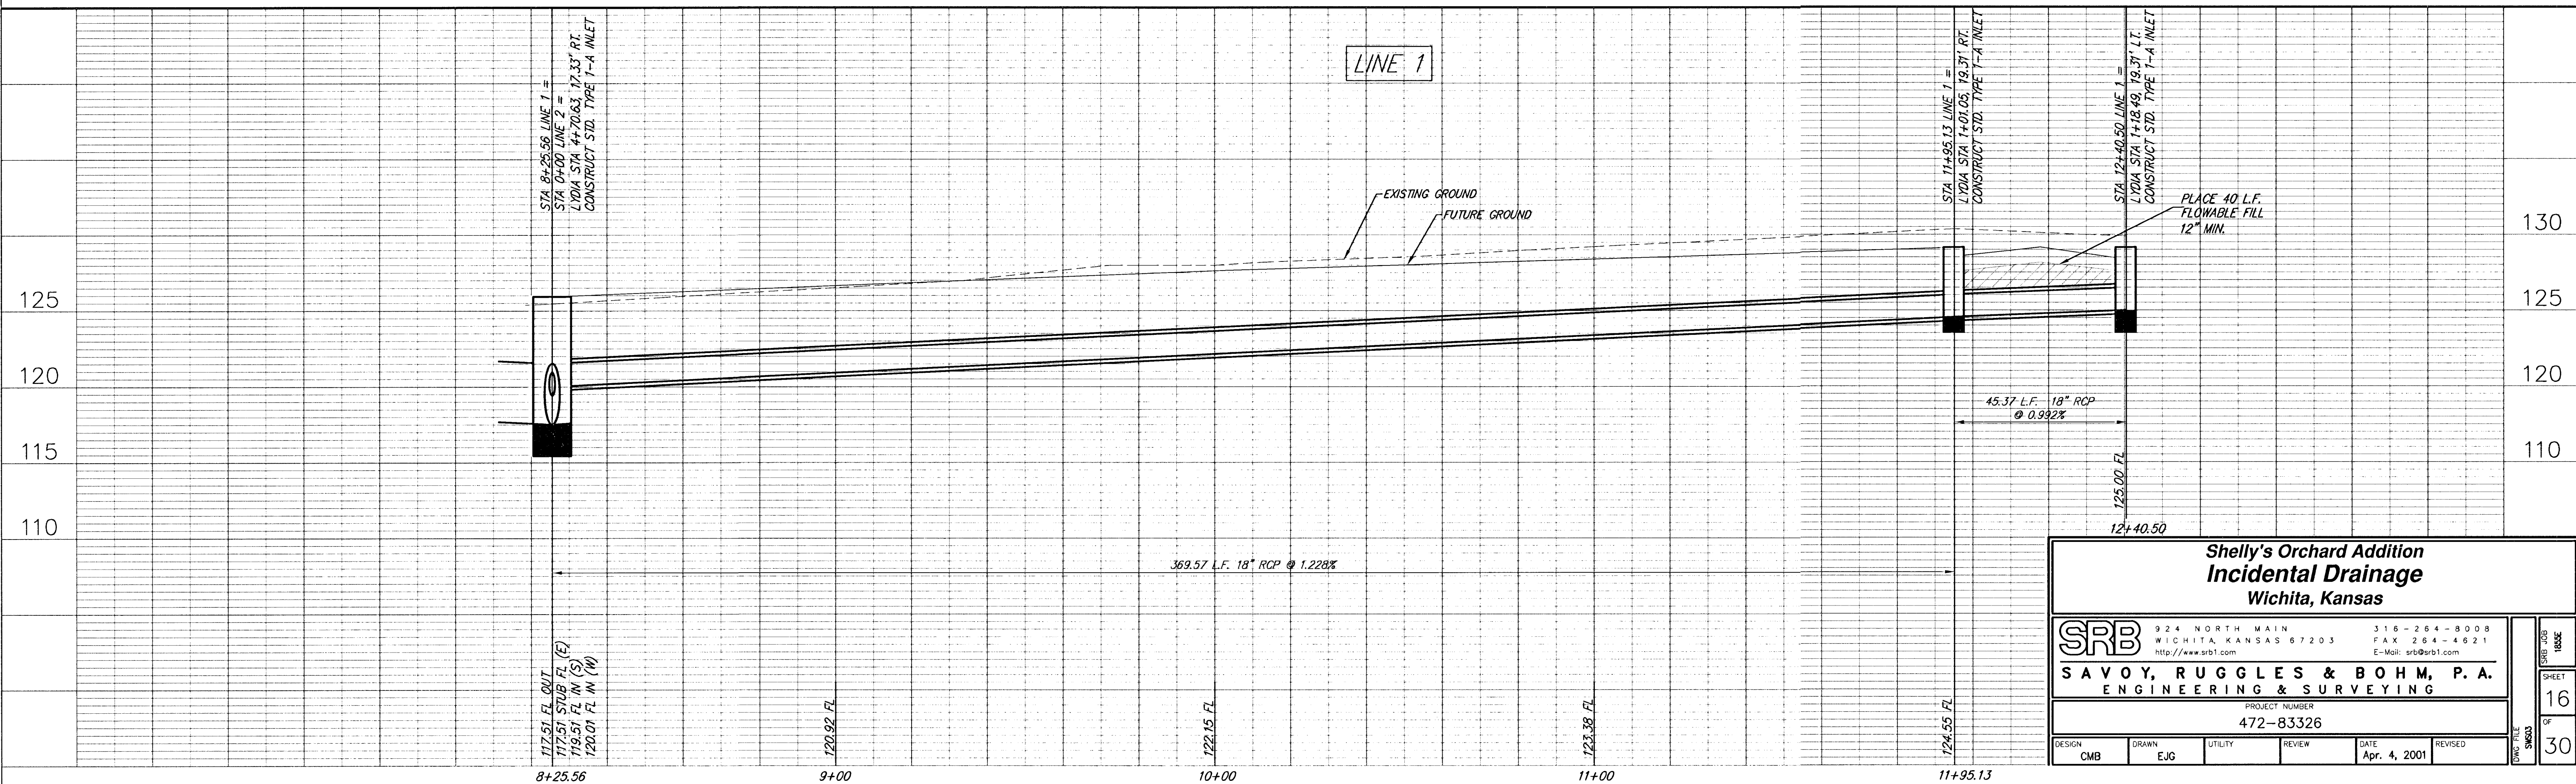

Shelly's Orchard Addition Incidental Drainage Wichita, Kansas					
SRB 924 NORTH MAIN WICHITA, KANSAS 67203 http://www.srb1.com		316-264-8008 FAX 264-4621 E-Mail: srb@srb1.com		SHEET 16 OF 30	
SAVOY, RUGGLES & BOHM, P.A. ENGINEERING & SURVEYING					
PROJECT NUMBER 472-83326					
DESIGN	DRAWN	UTILITY	REVIEW	DATE	REVISED
CMB	EJG			Apr. 4, 2001	