
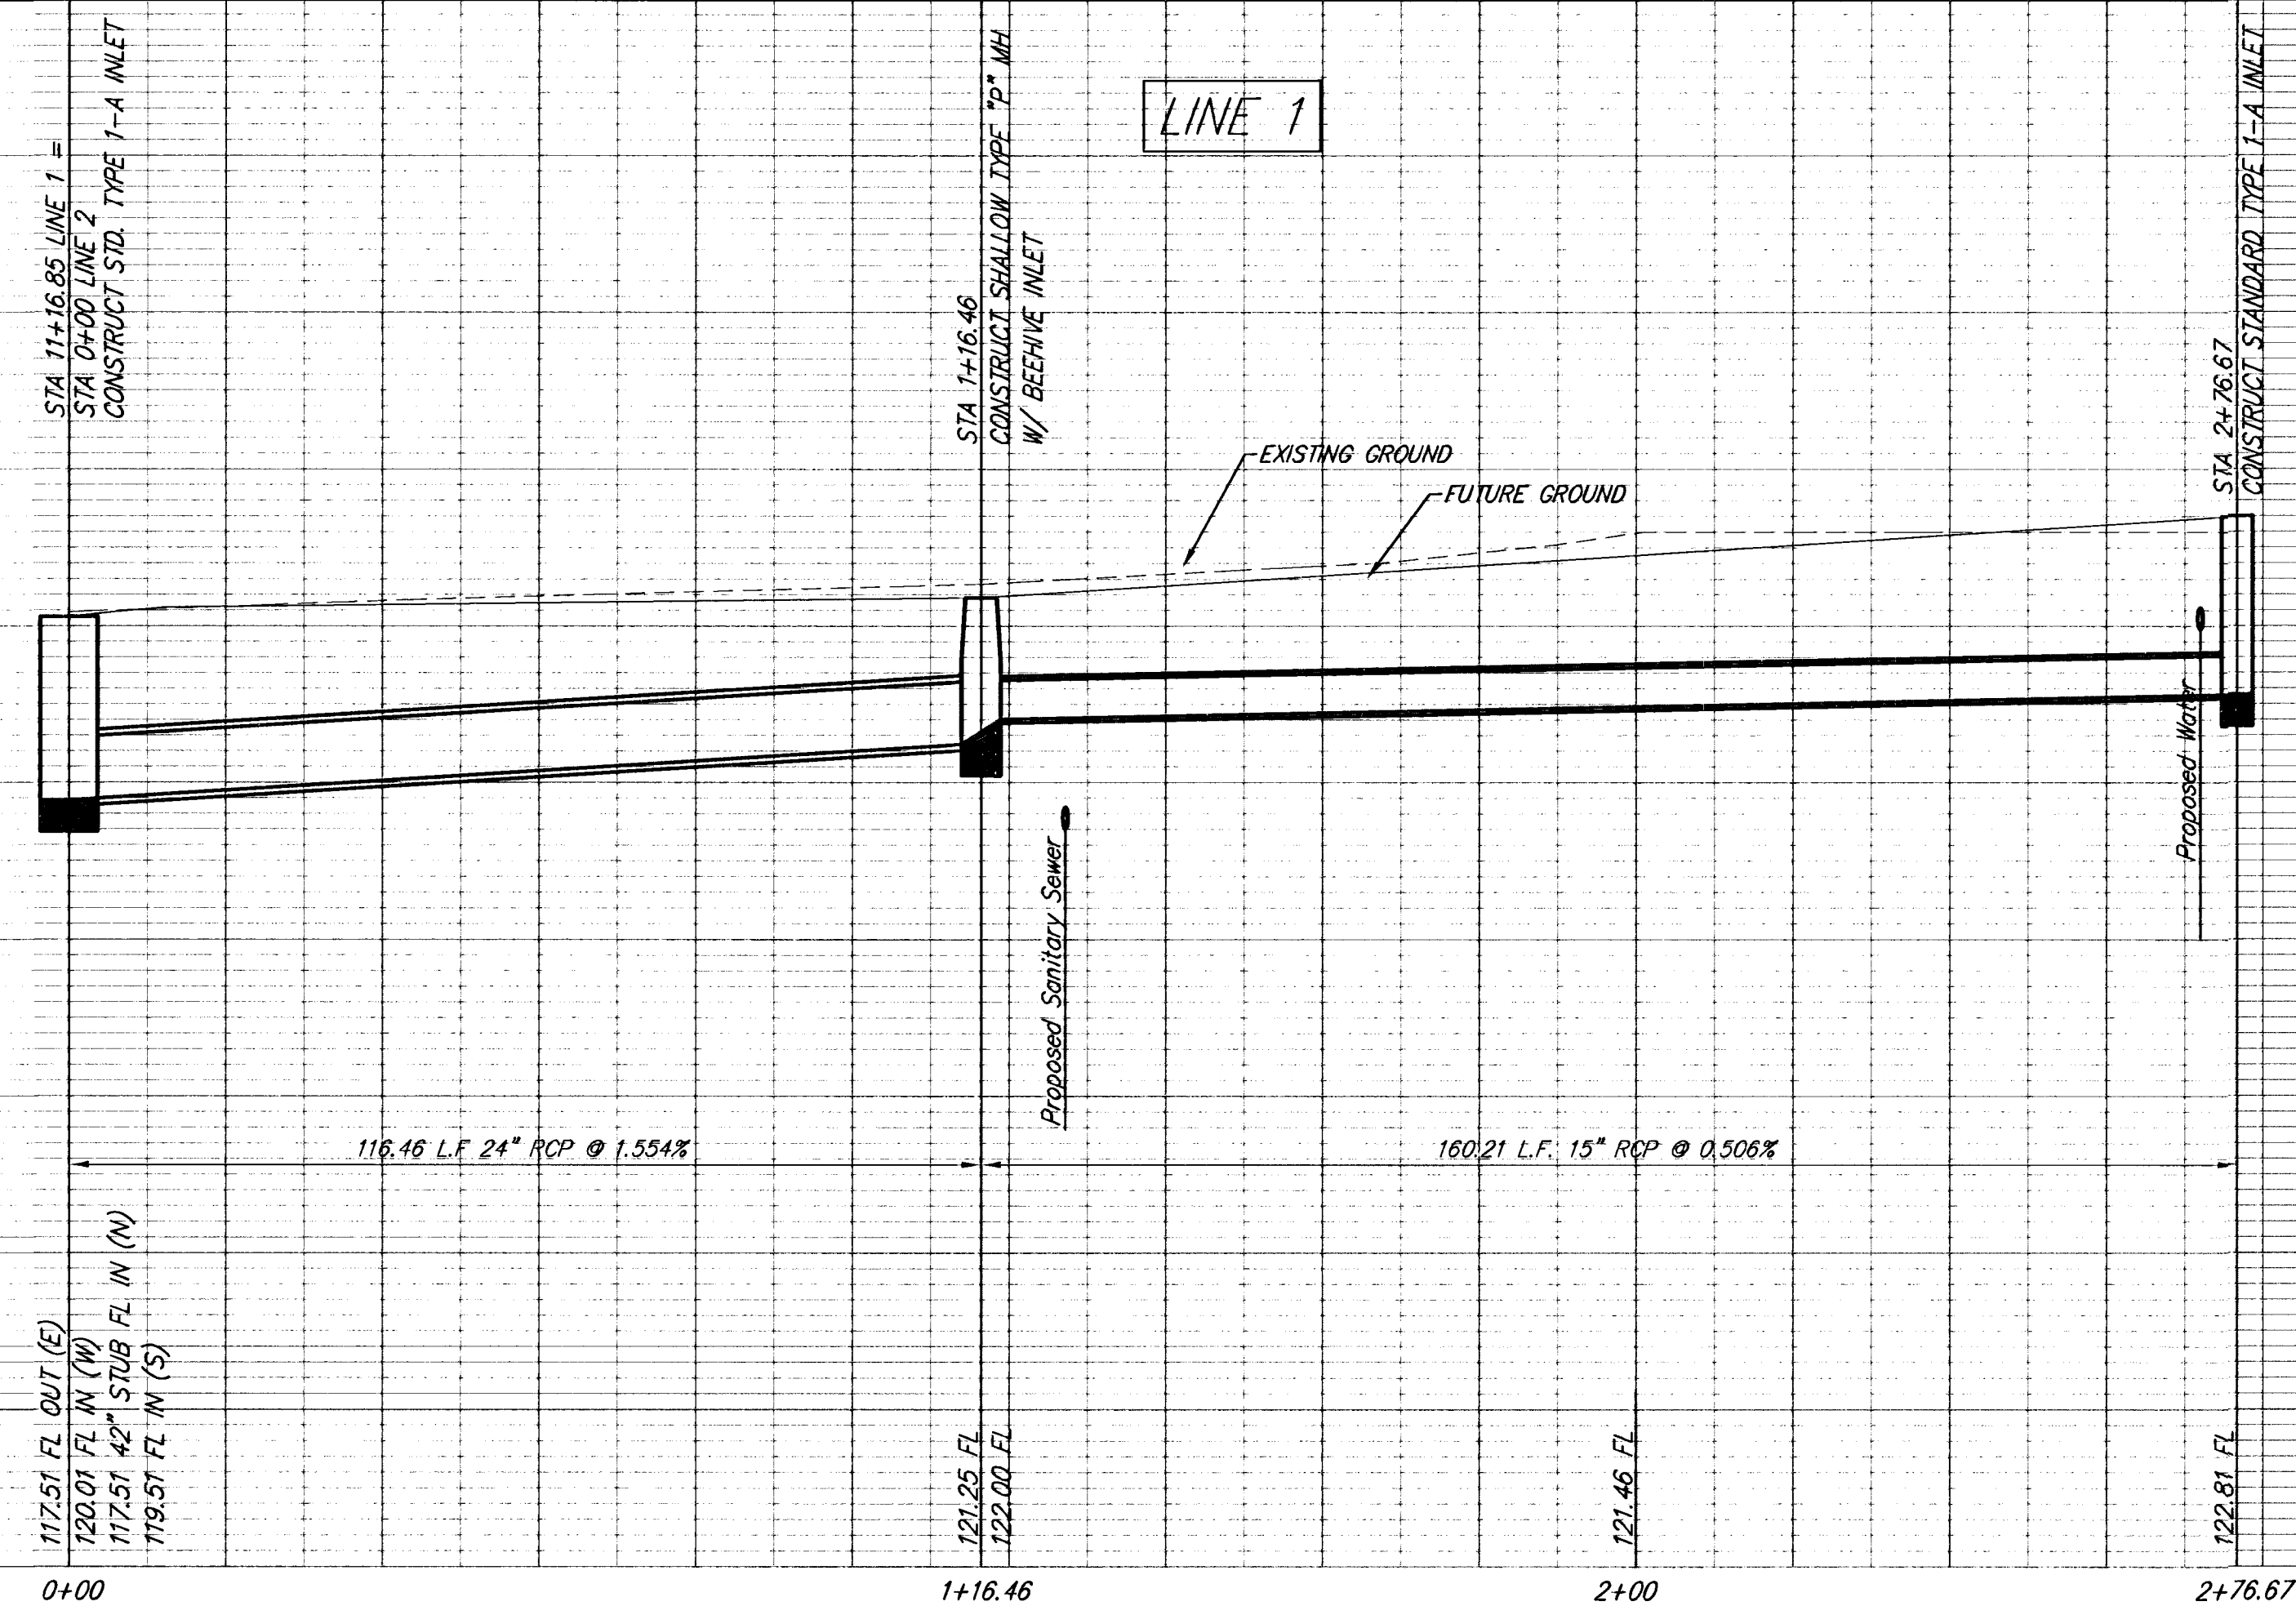


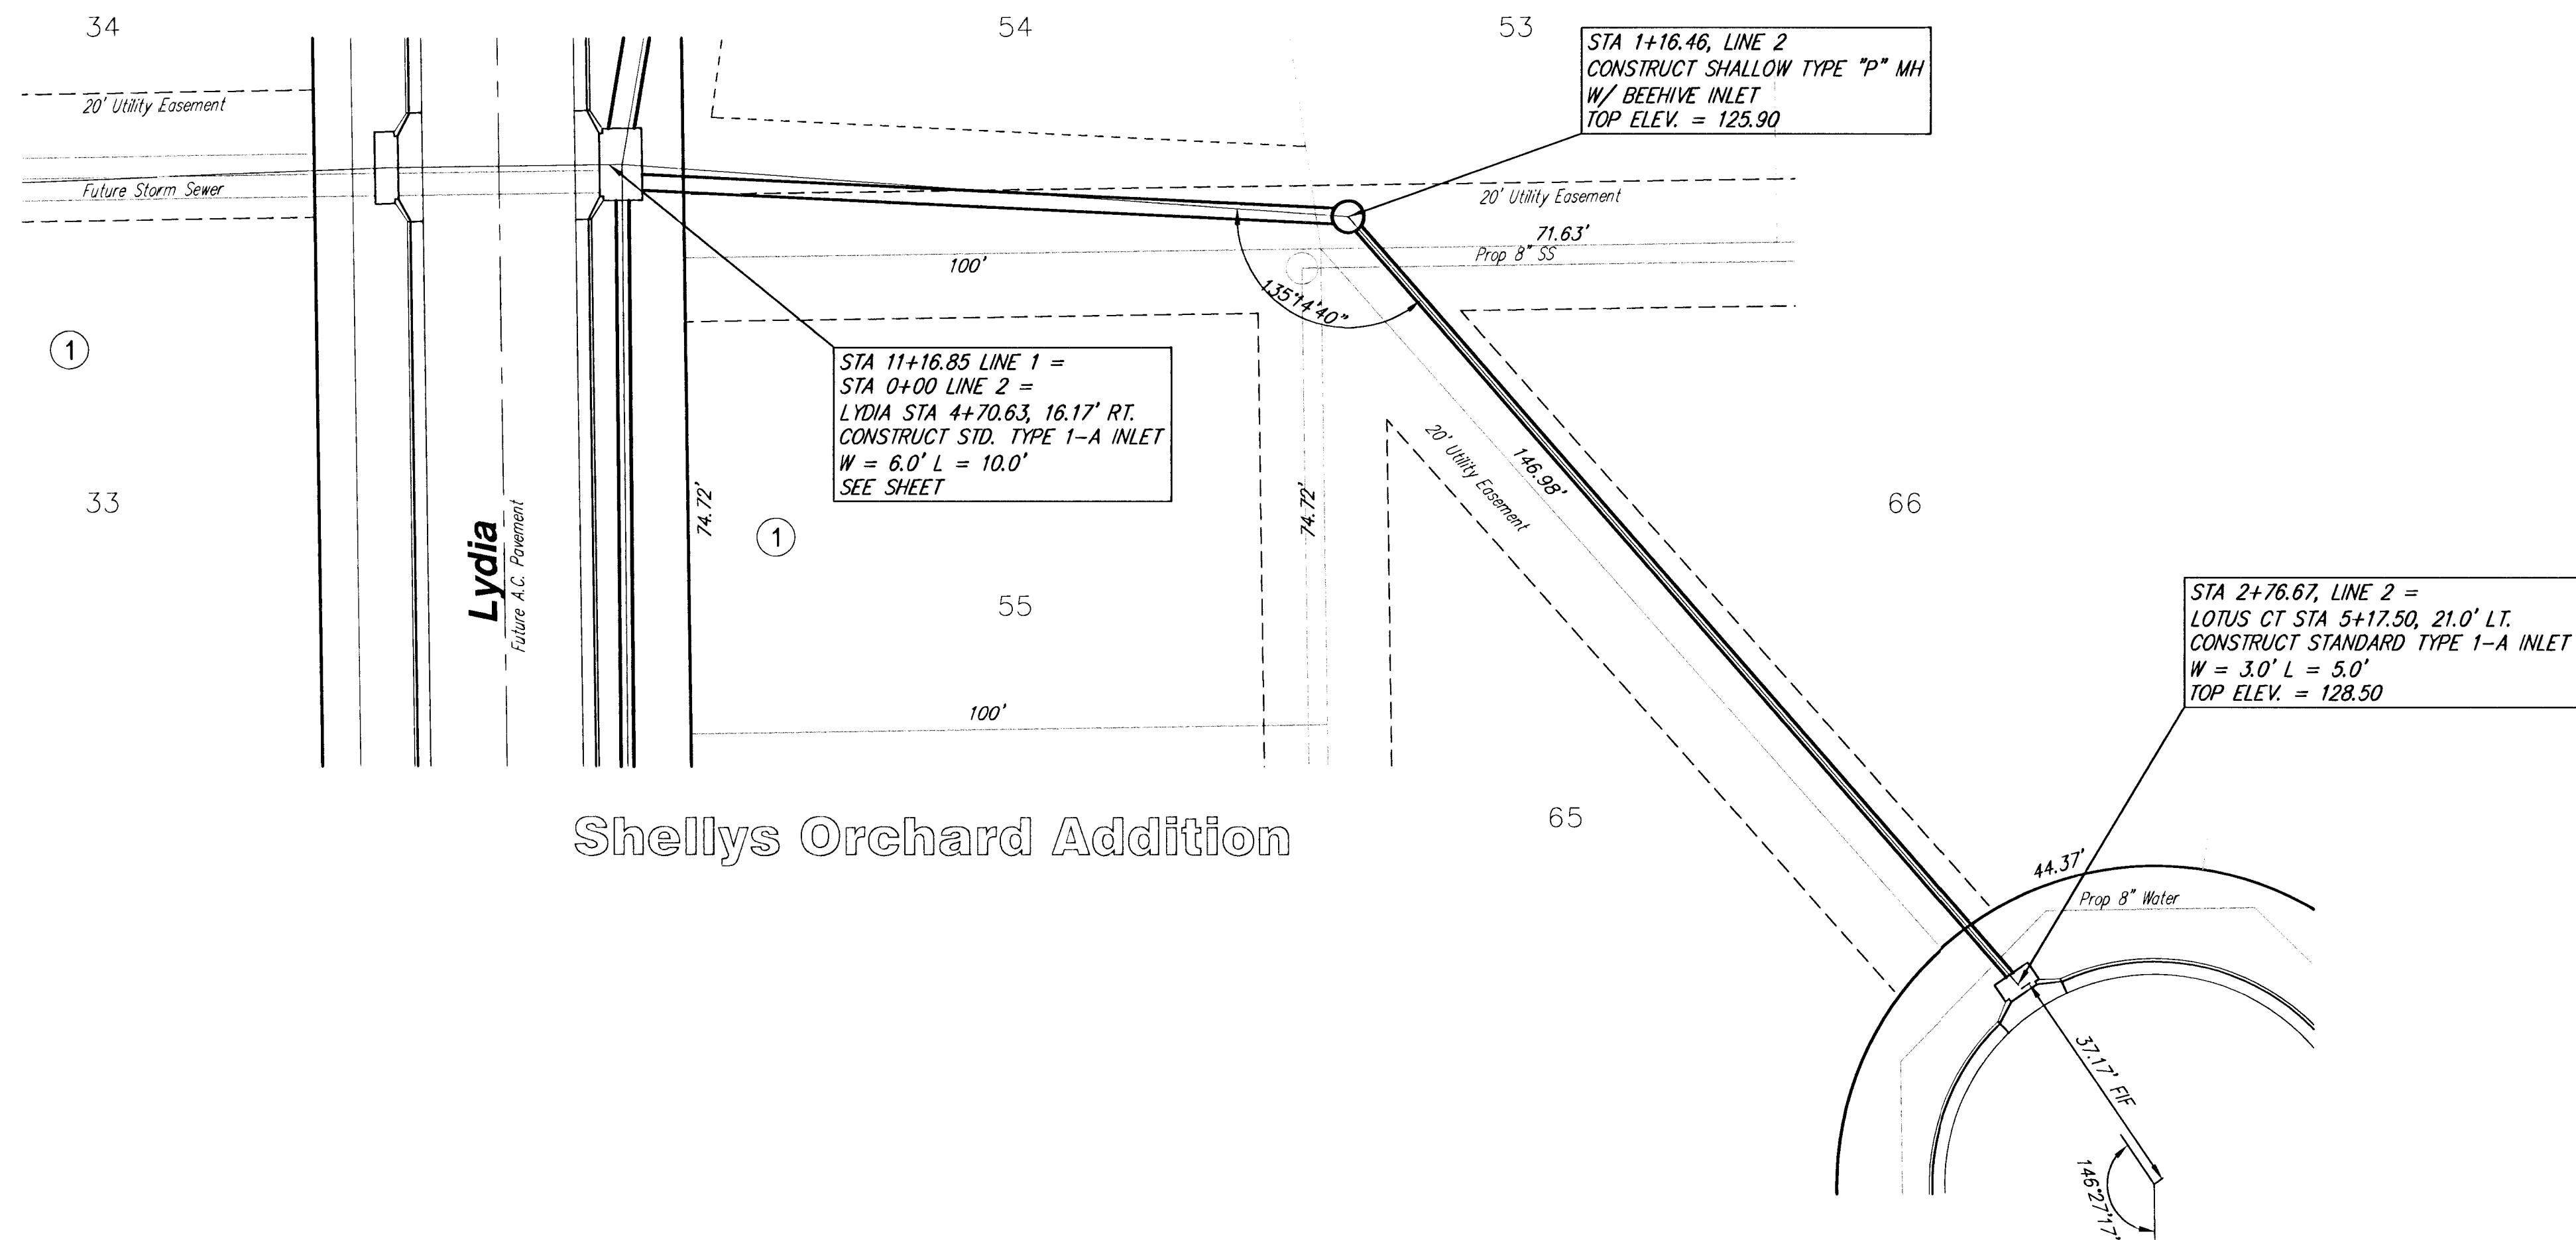

Shelly's Orchard Addition Incidental Drainage Wichita, Kansas					
SRB		324 NORTH MAIN WICHITA, KANSAS 67203 http://www.srb1.com		316-264-8008 FAX 264-4621 E-Mail: srb@srb1.com	
SAVOY, RUGGLES & BOHM, P.A. ENGINEERING & SURVEYING					
PROJECT NUMBER 472-83326					
DESIGN CMB	DRAWN EJG	UTILITY	REVIEW	DATE Apr. 4, 2001	REVISED
DWG FILE SNOOS					SHEET 17 OF 30