


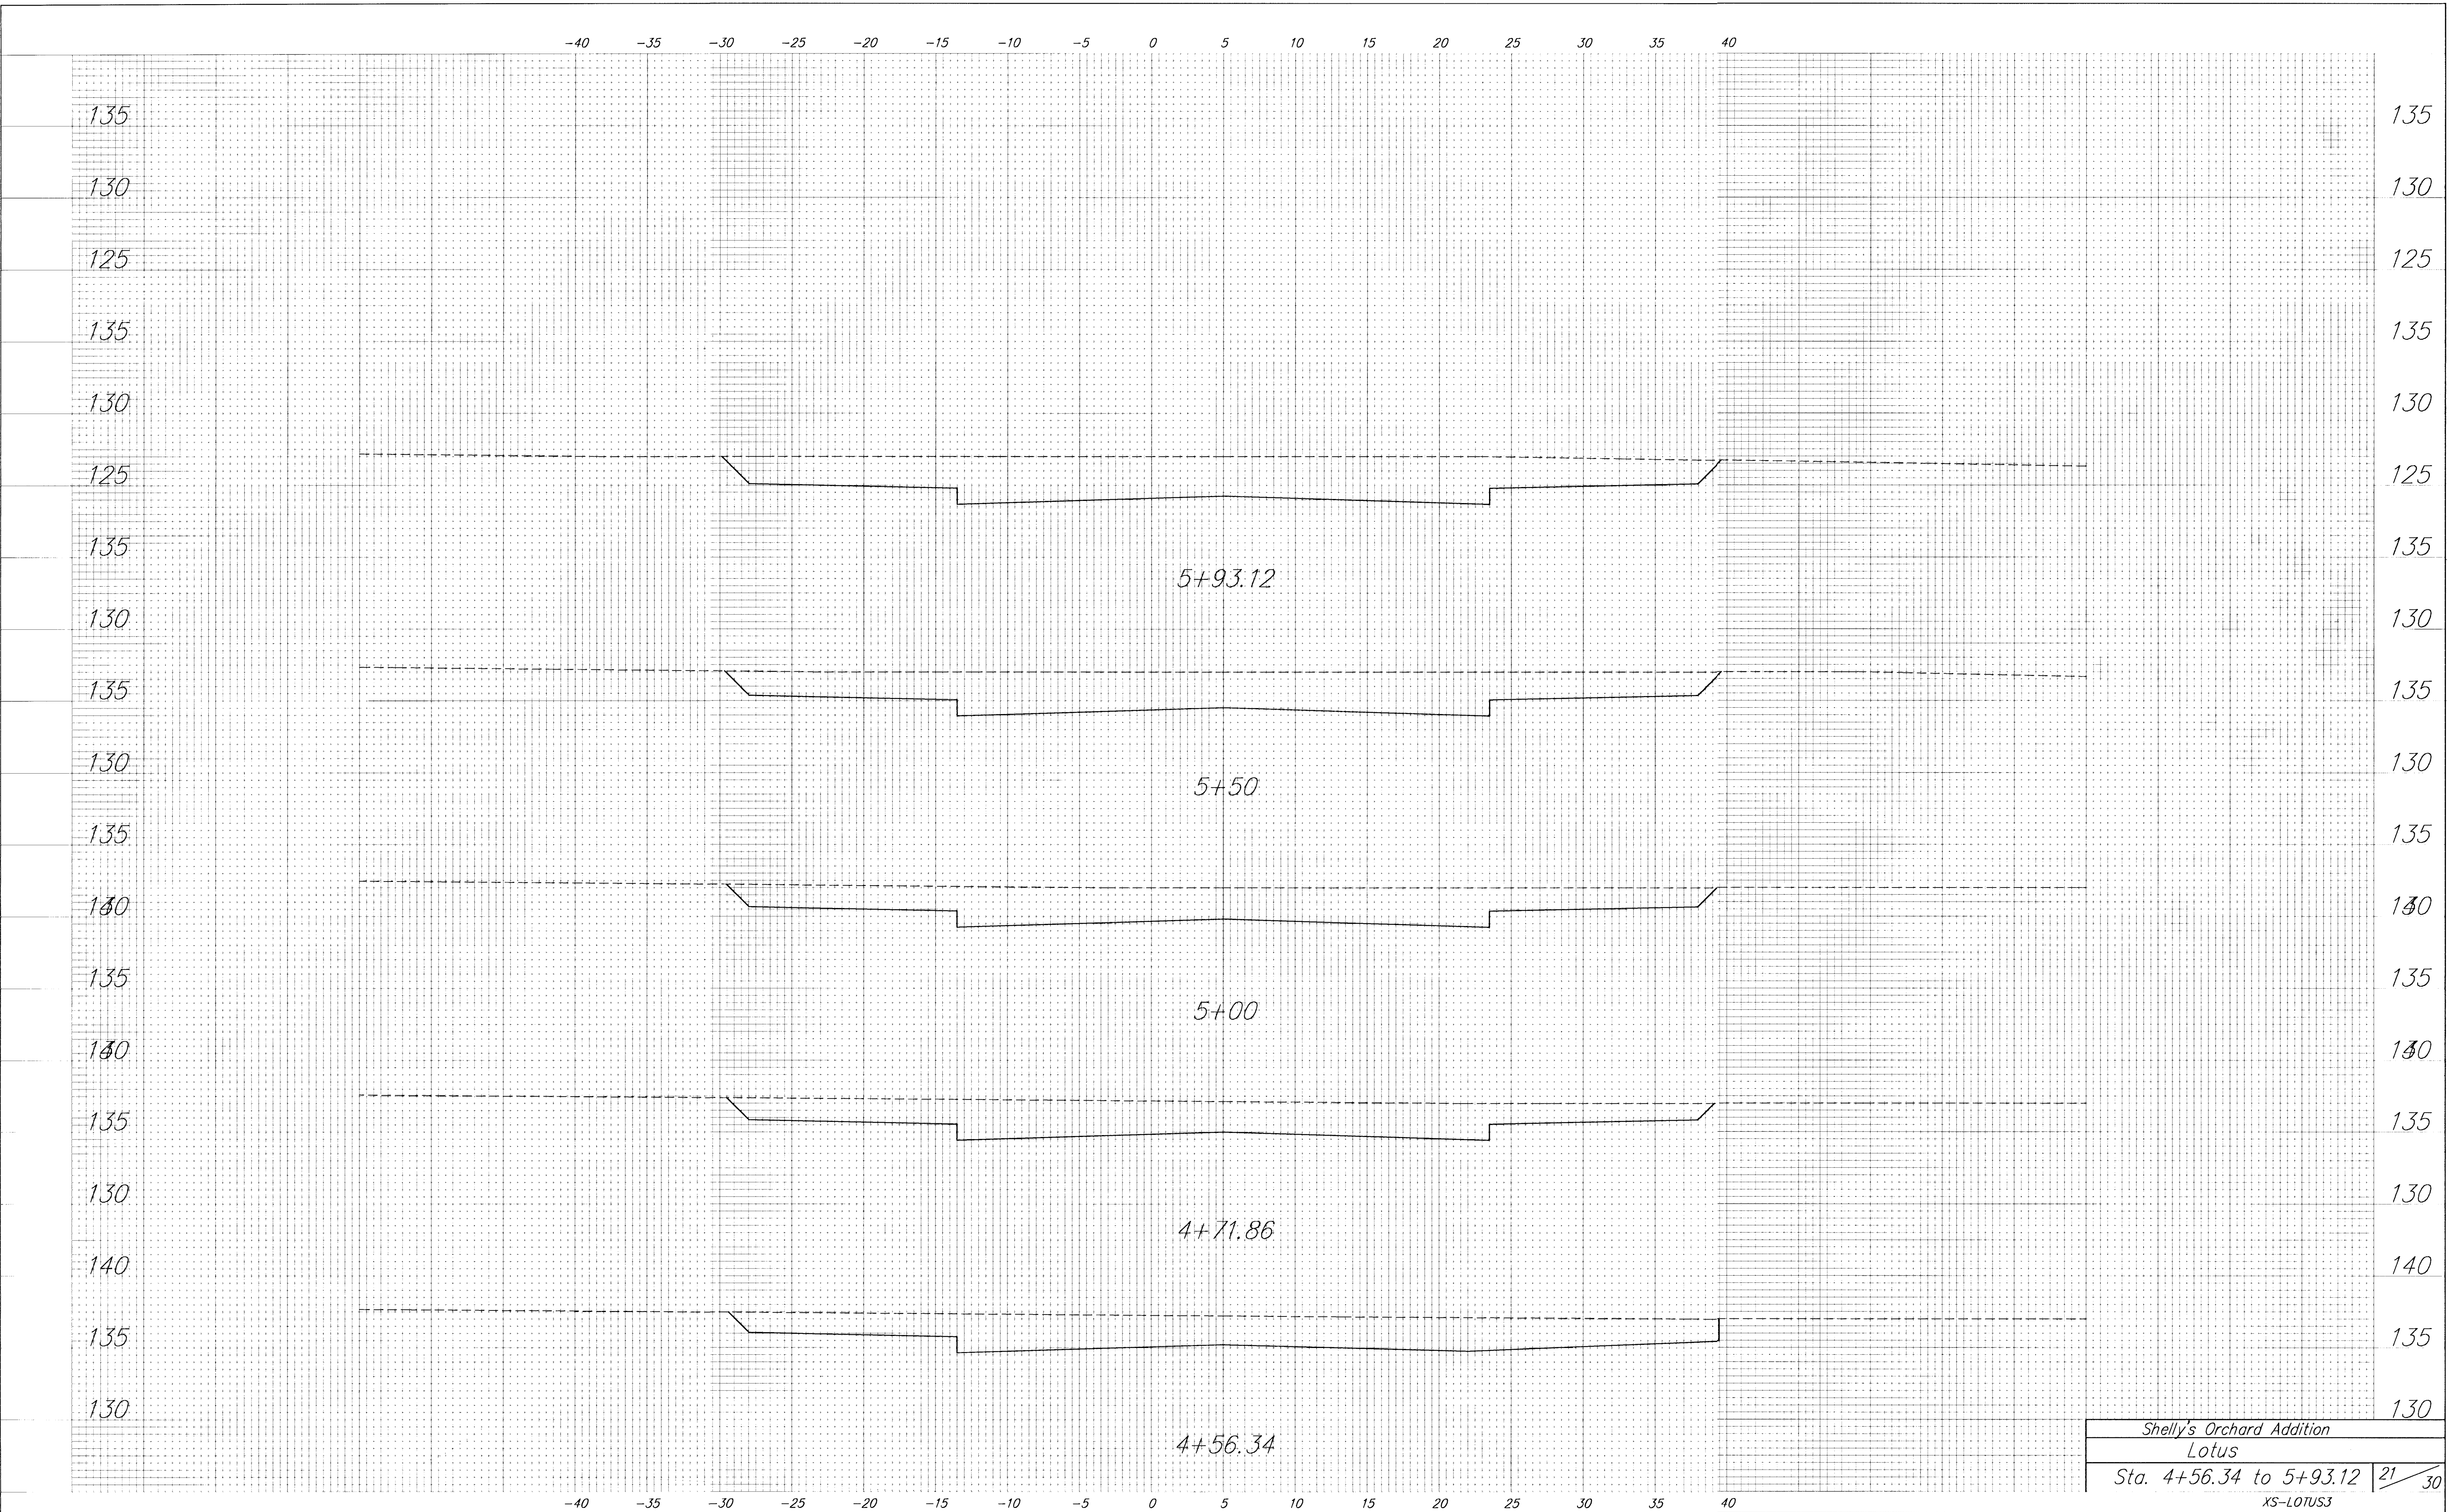

Shelly's Orchard Addition		
Lotus		
Sta. 4+56.34 to 5+93.12	21	30
XS-LOTUS3		