


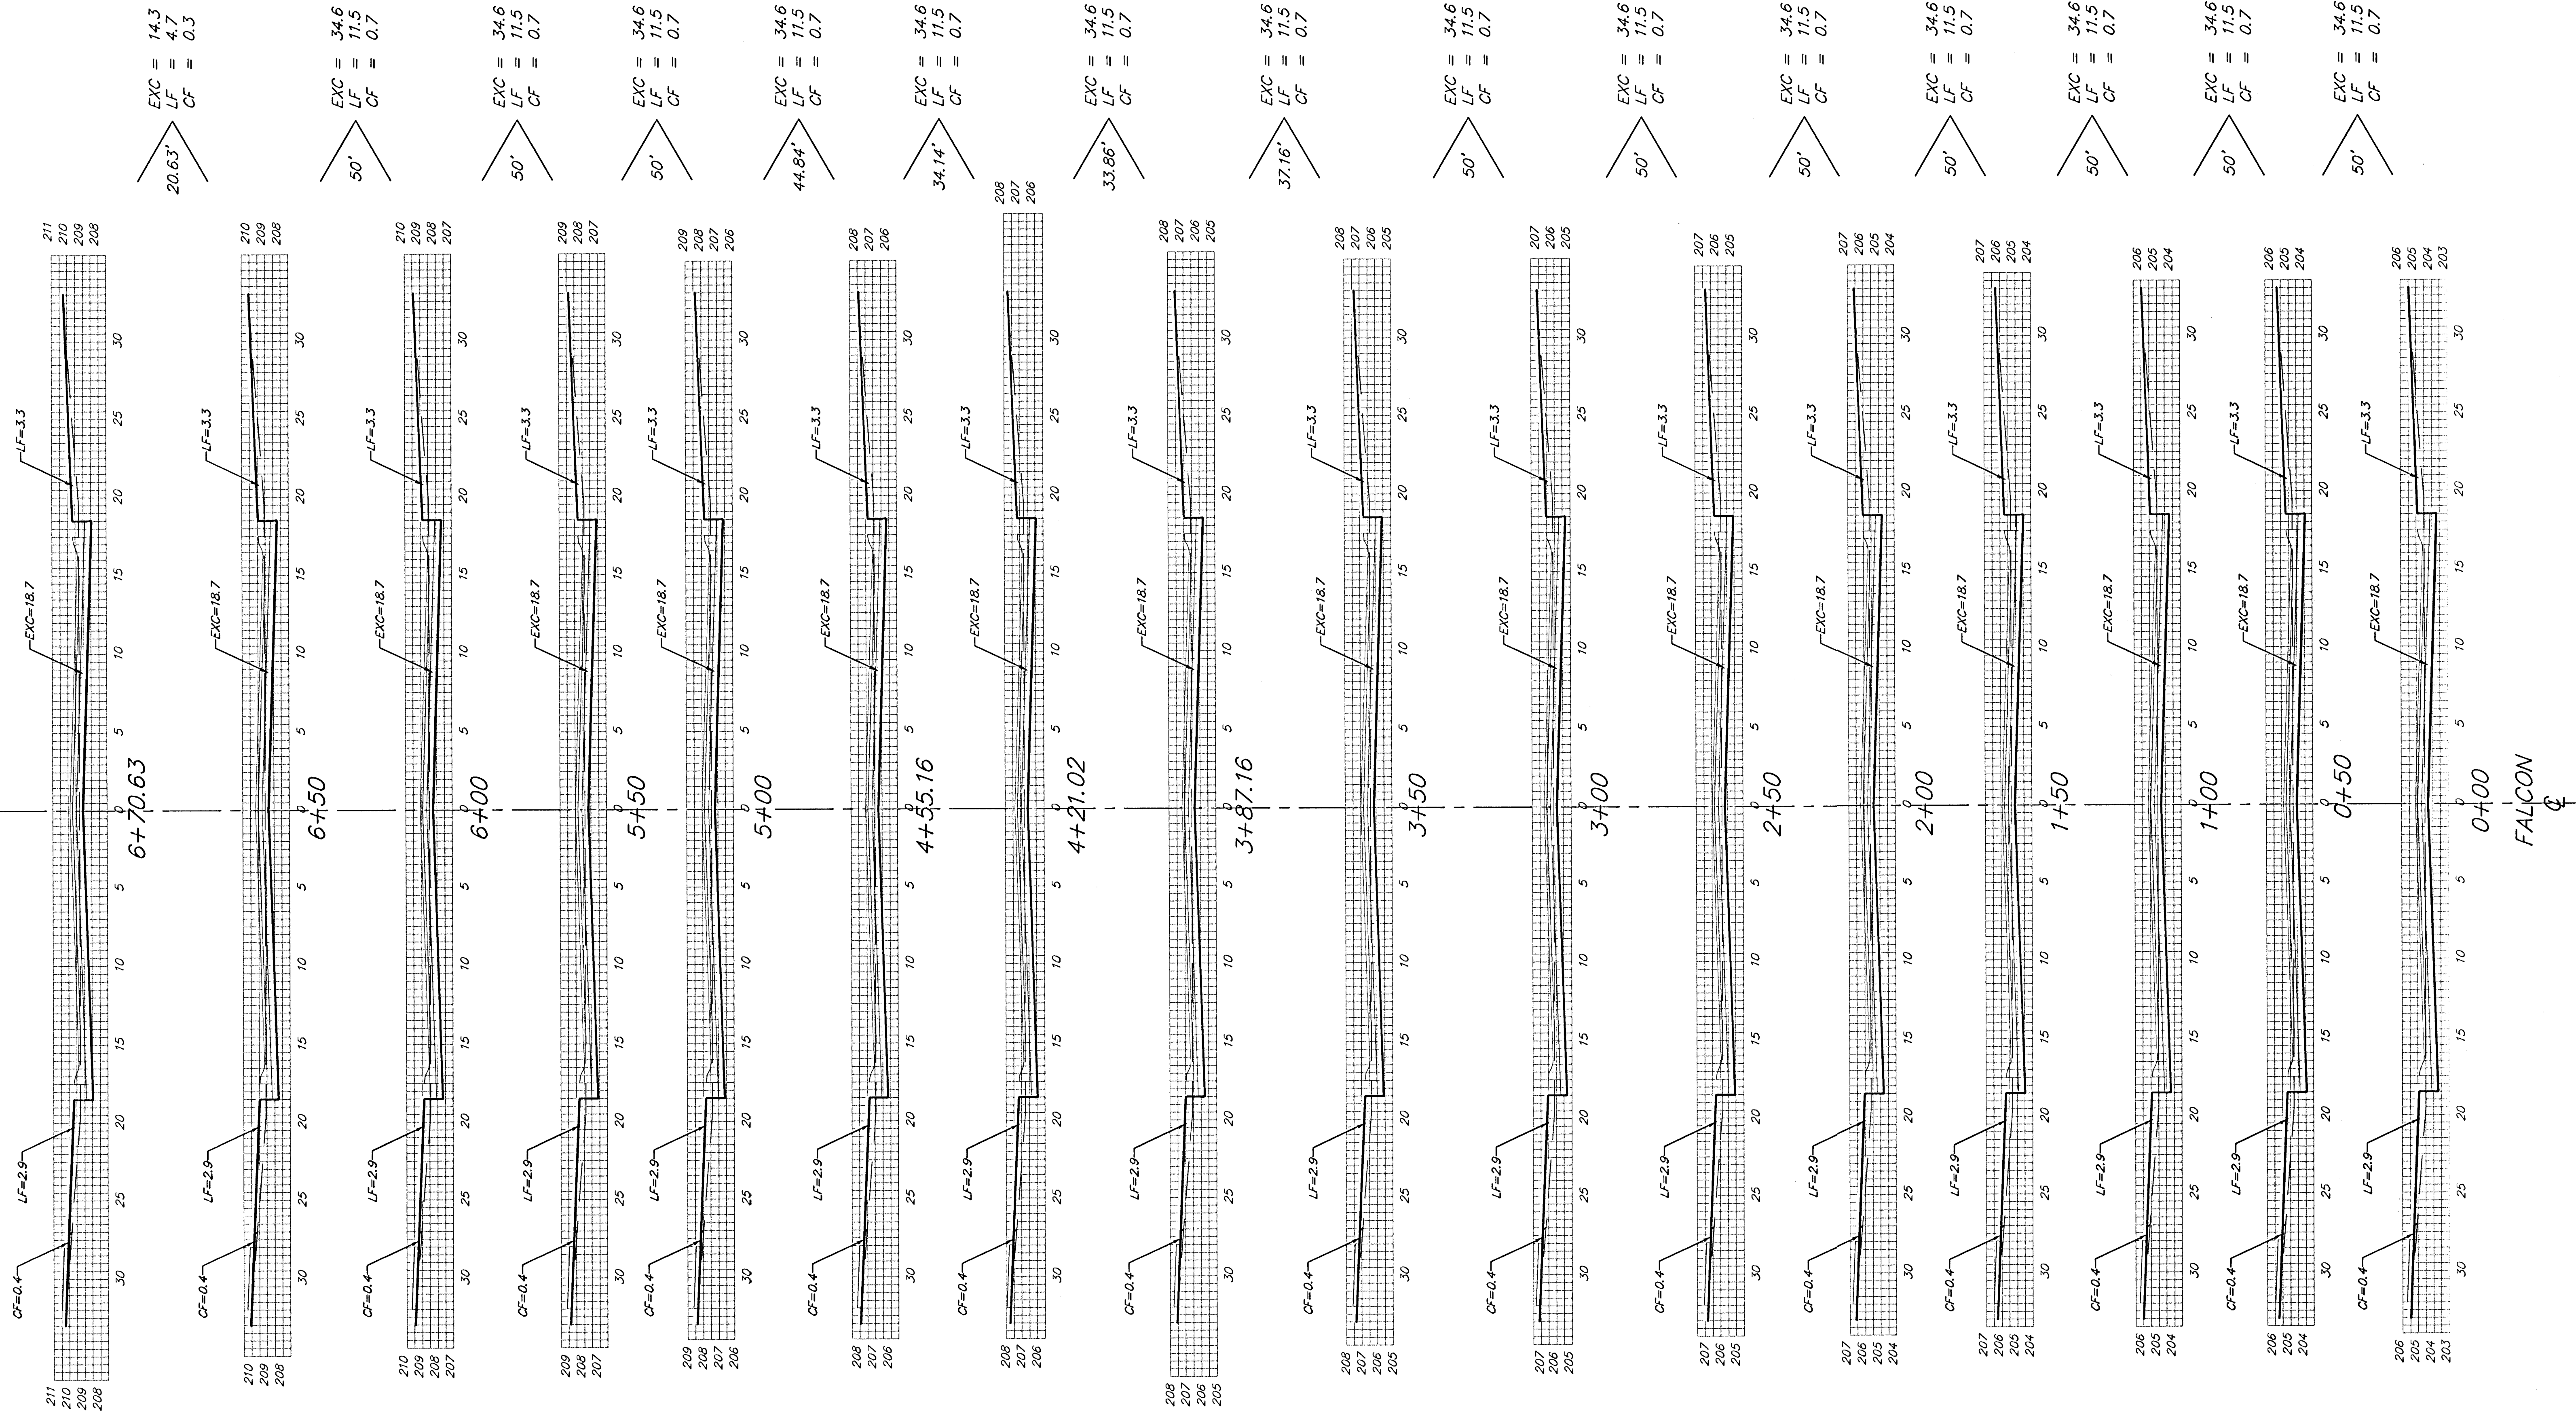

Sheet Totals:
 Excavation = 498.7 C.Y.
 Loose Fill = 165.7 C.Y.
 Compacted Fill = 10.1 C.Y.