


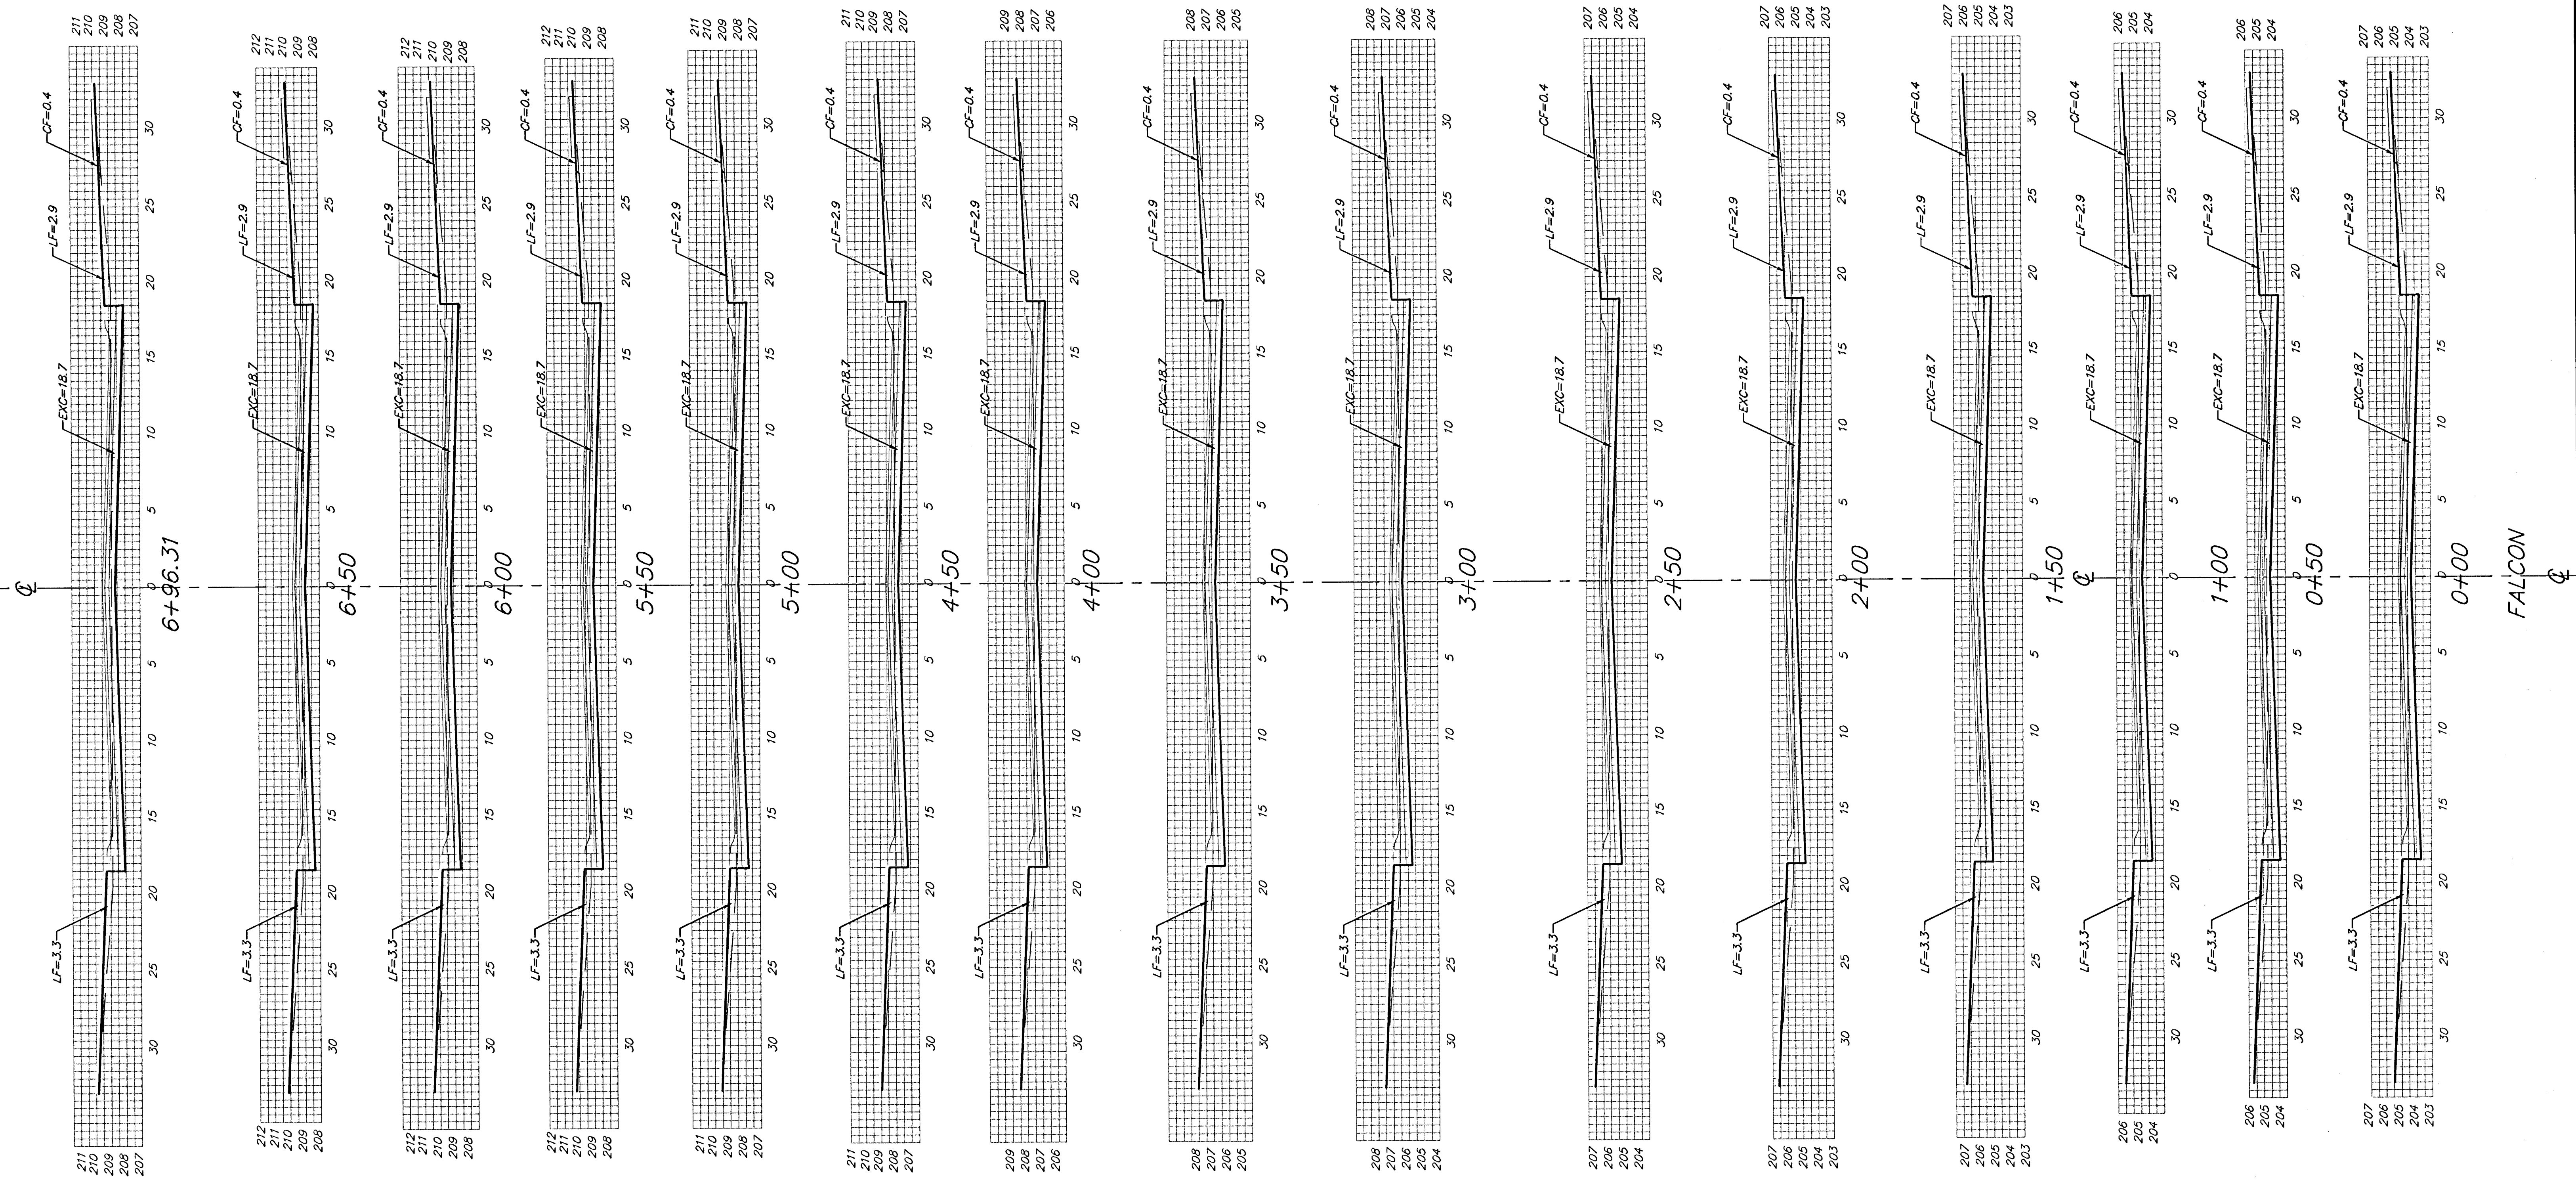

Sheet Totals:
 Excavation = 481.9 C.Y.
 Loose Fill = 160.1 C.Y.
 Compacted Fill = 9.8 C.Y.