


PROJECT NO.	SHEET NO.	TOTAL SHEETS
472-83469	27	43

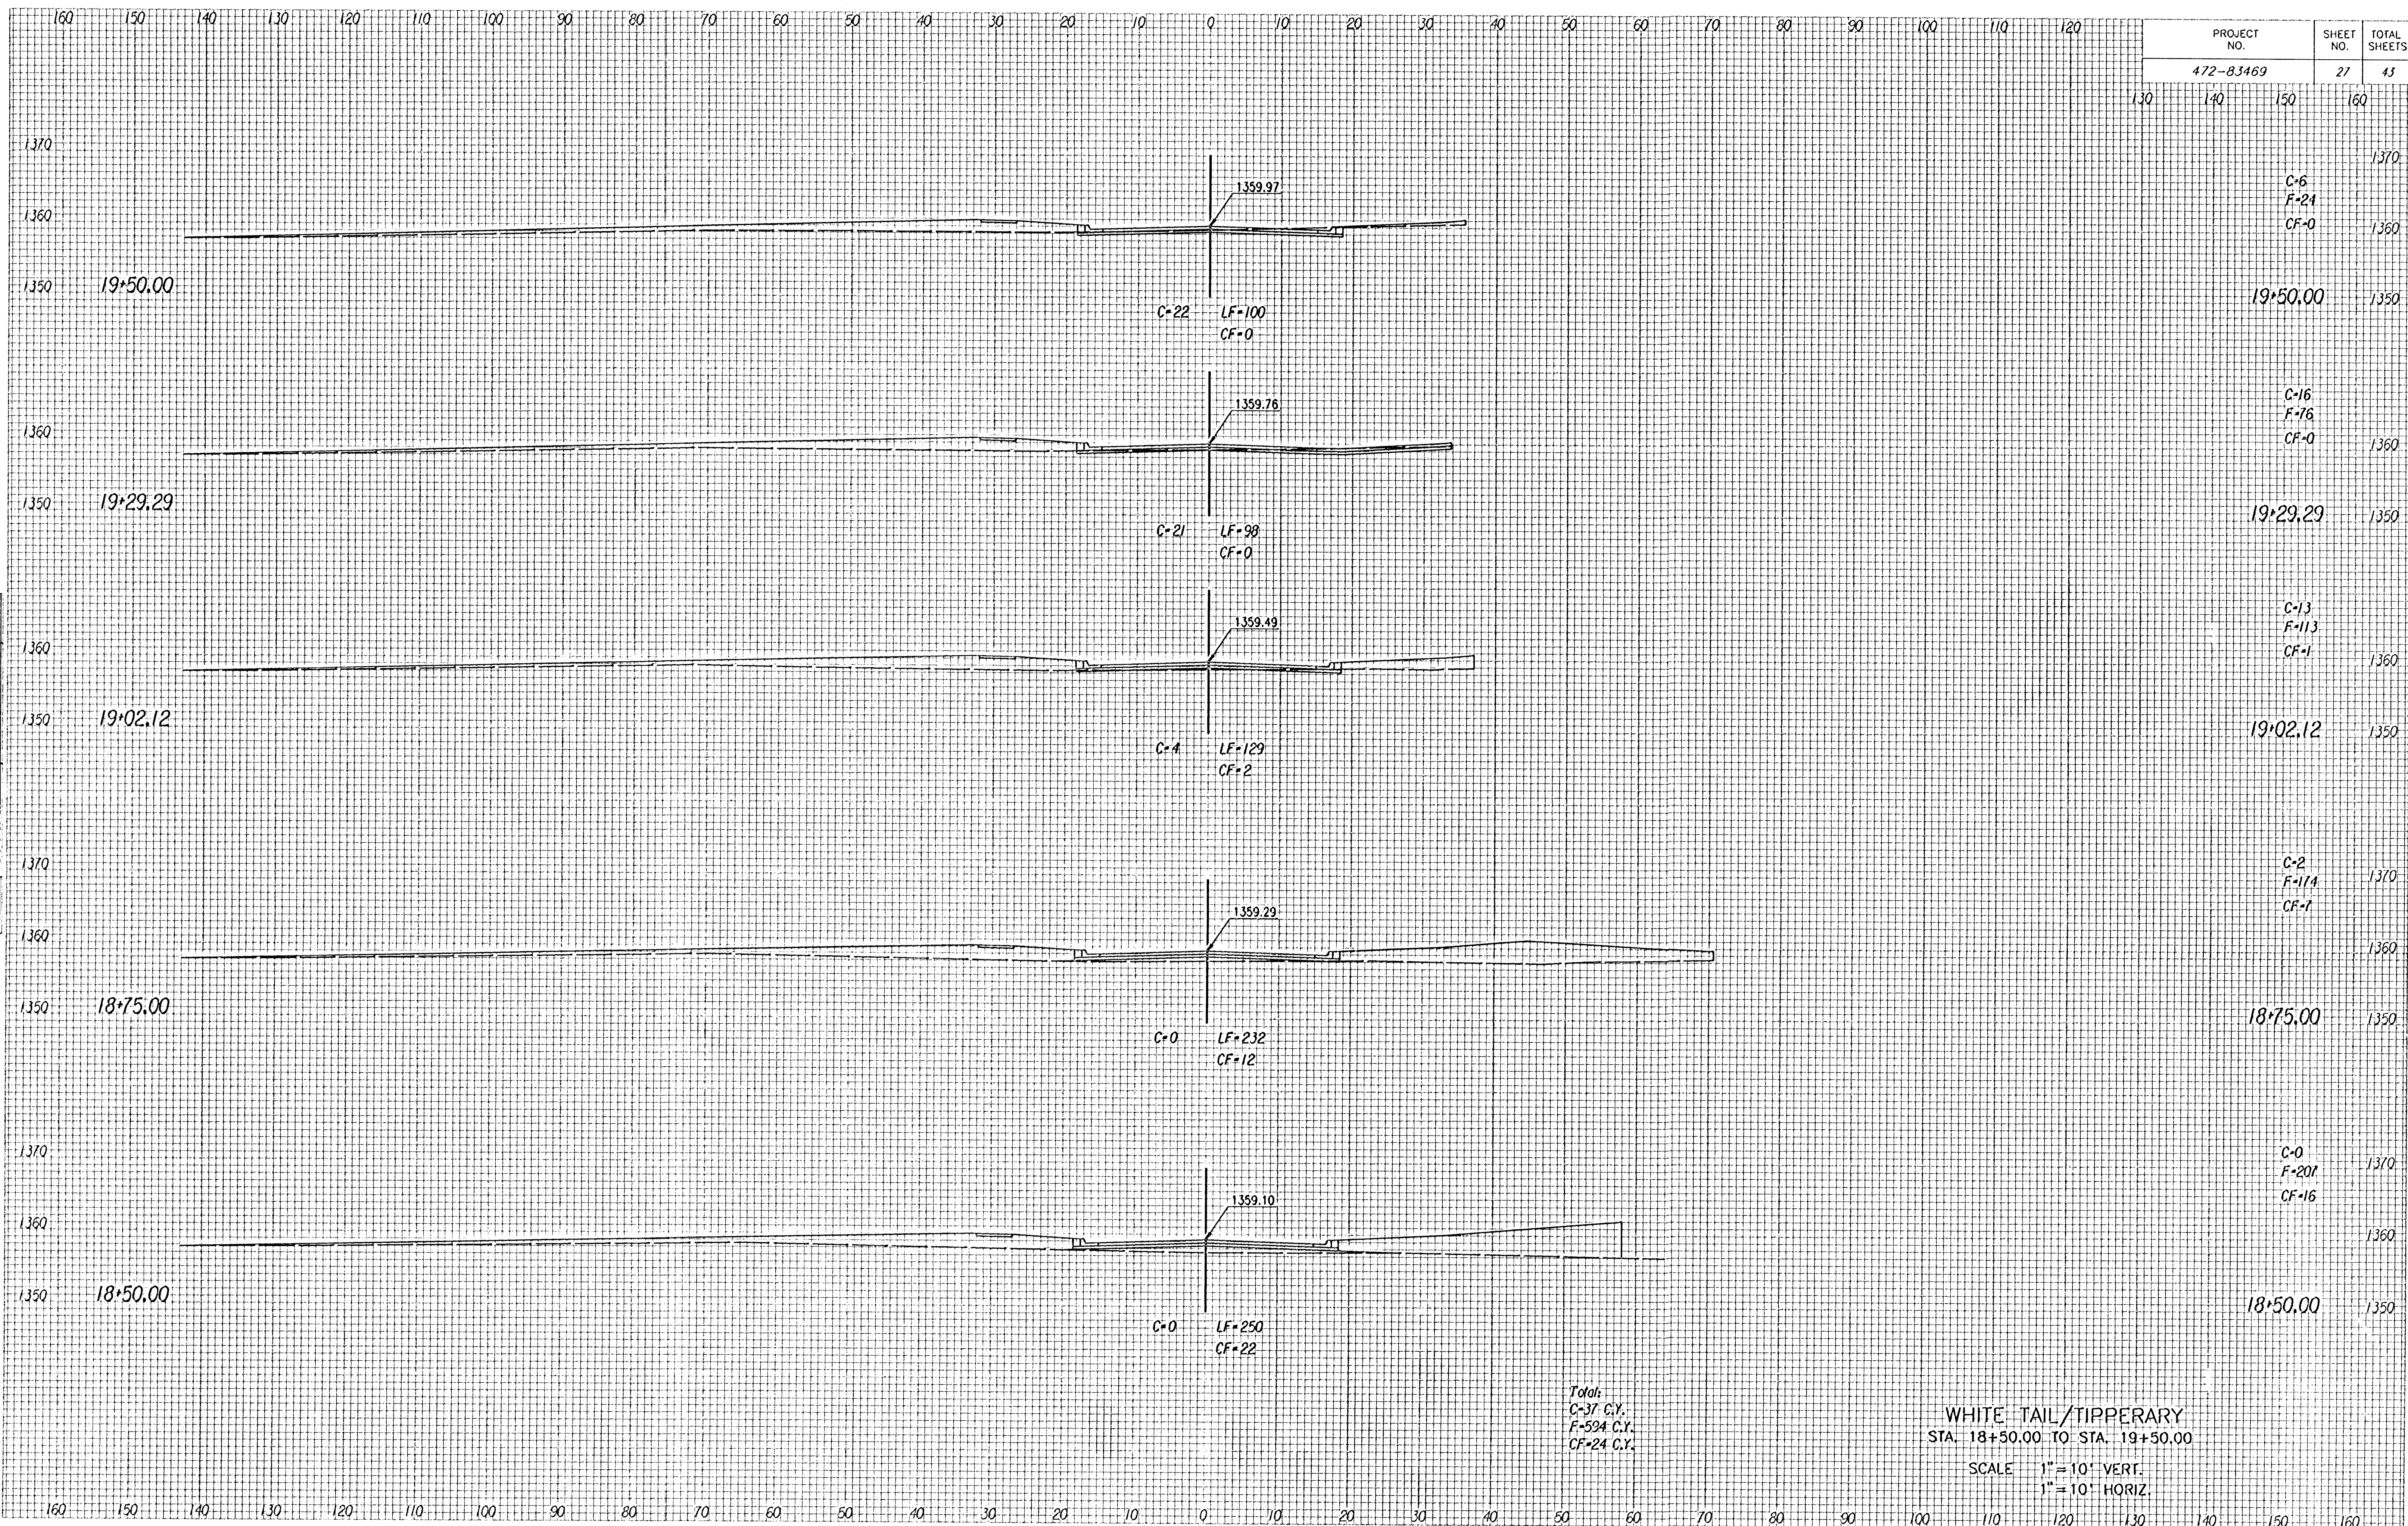

NOTE BOOK	TEMPLATE	AREAS CHECKED
NO.		

WHITE TAIL/TIPPERARY
 STA. 18+50.00 TO STA. 19+50.00
 SCALE 1" = 10' VERT.
 1" = 10' HORIZ.