


NOTE BOOK	TEMPLATE	AREAS	CHECKED
NO.			

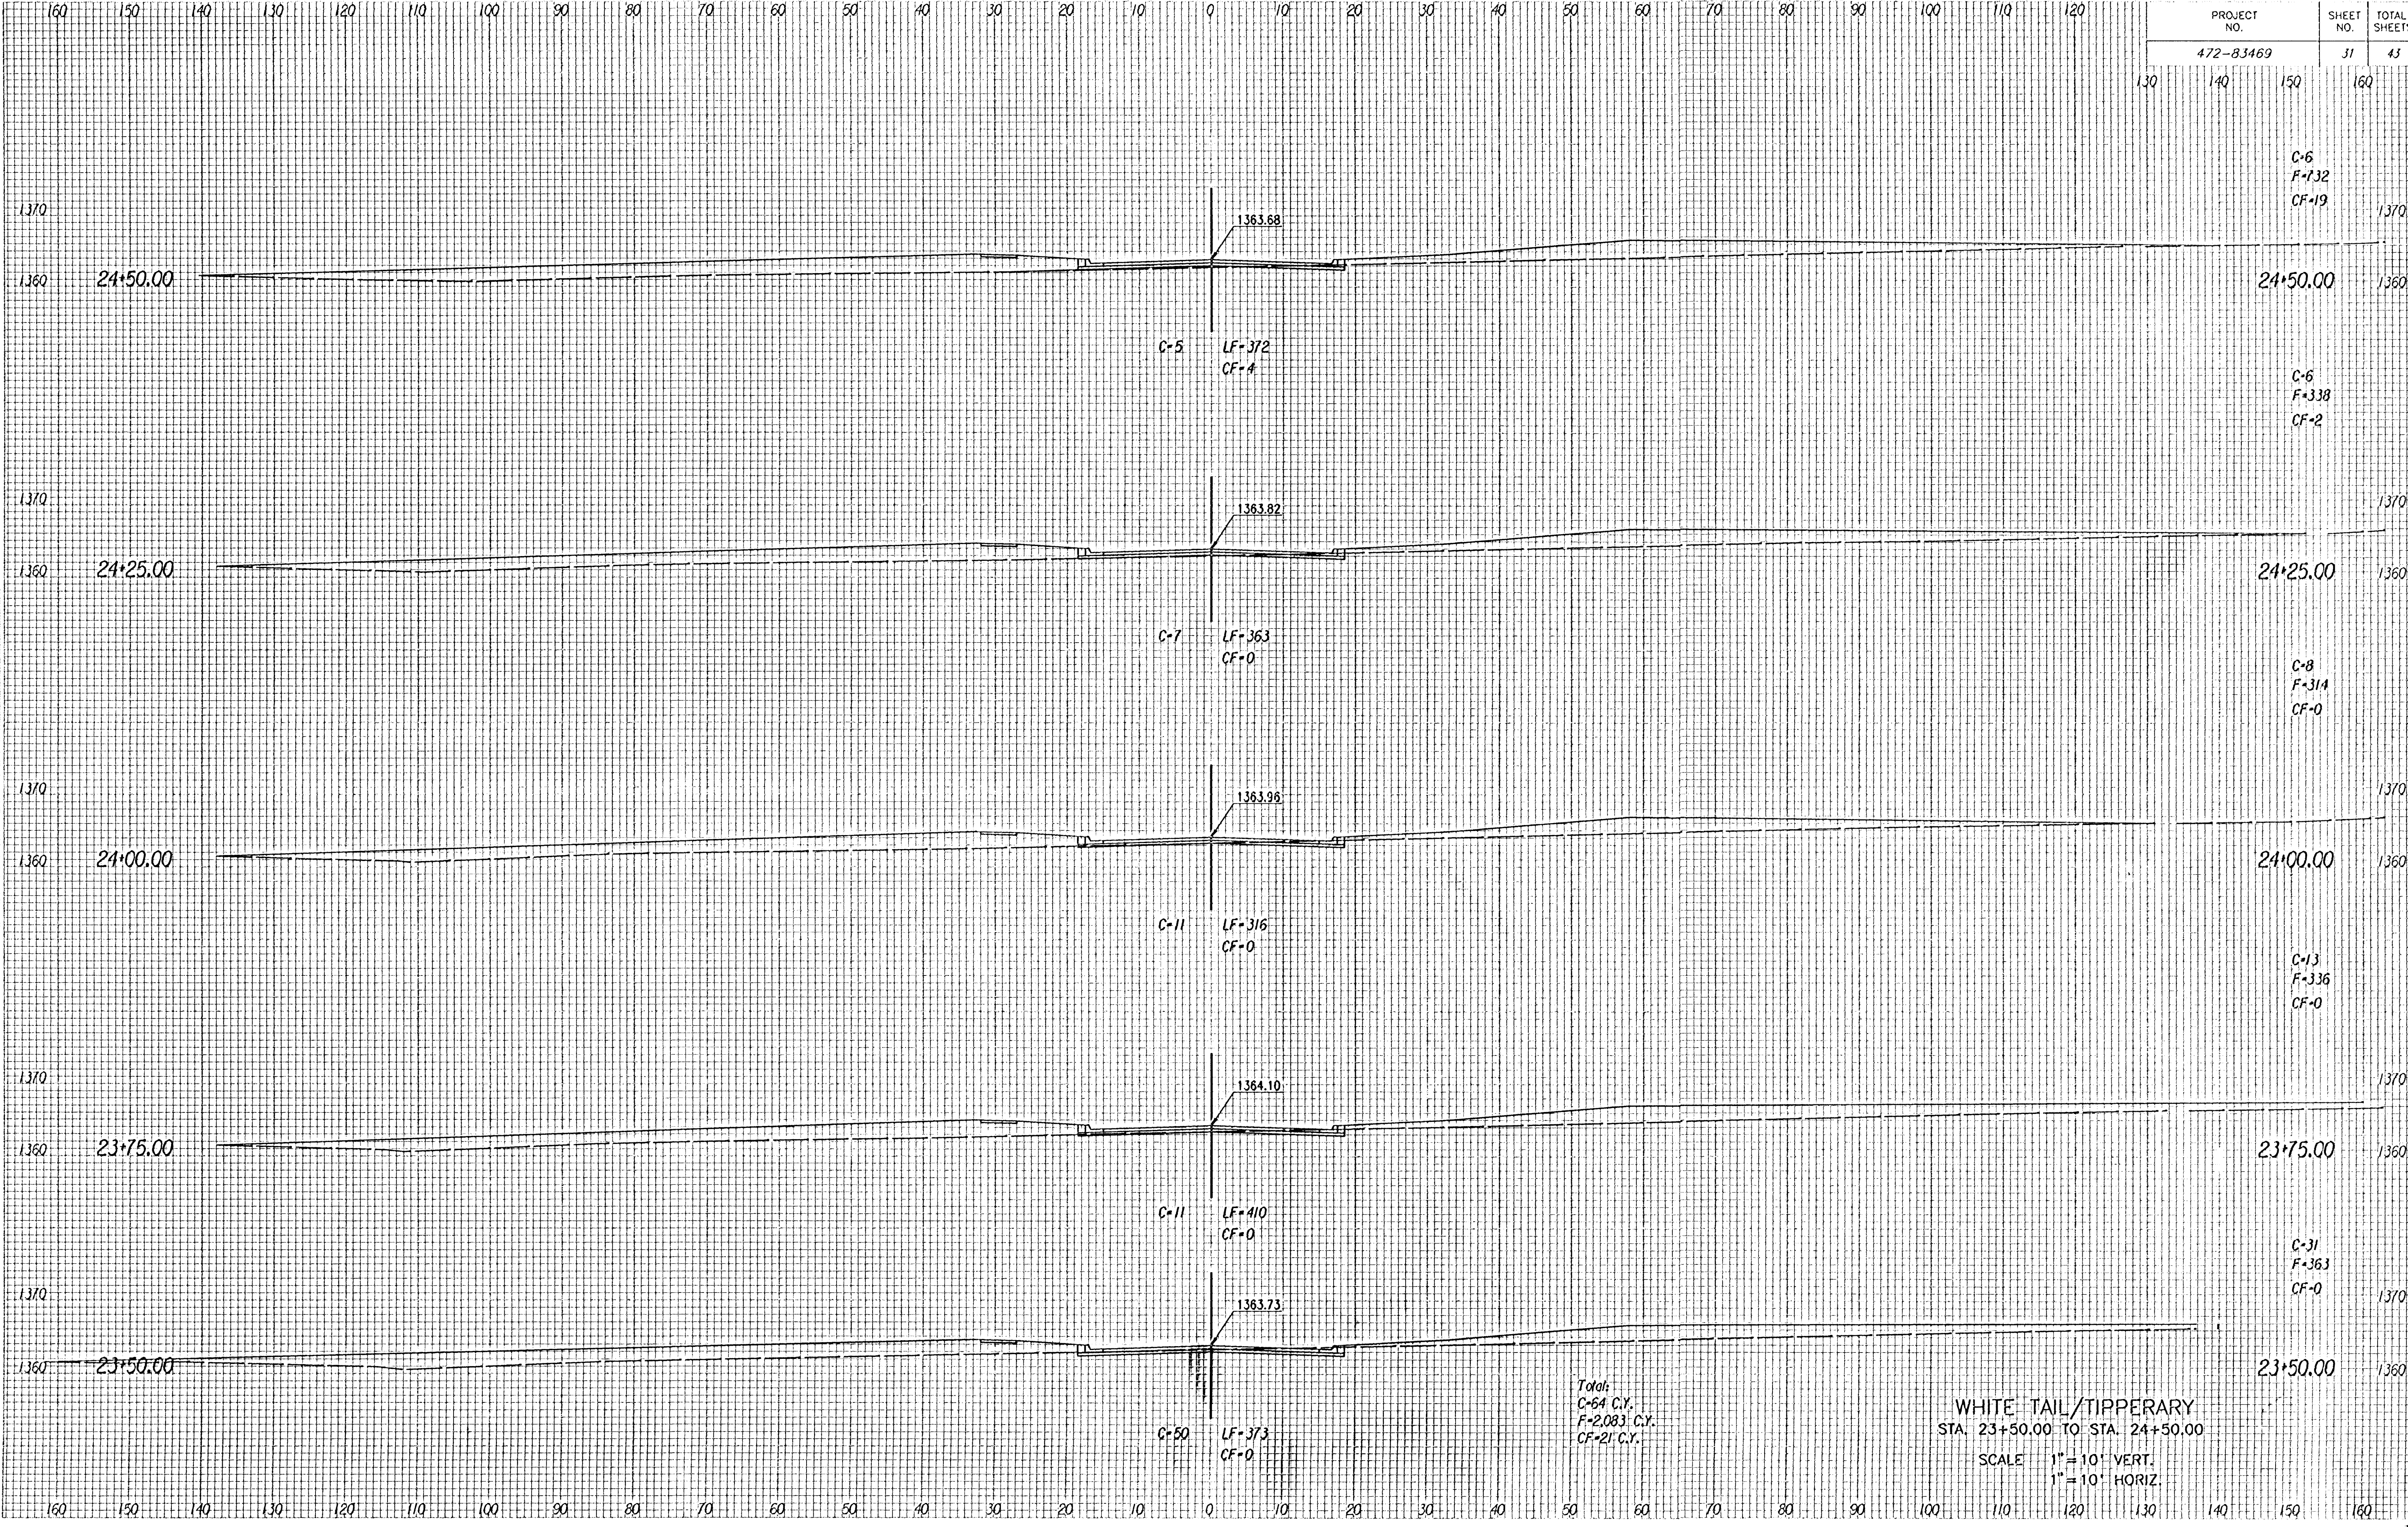

PROJECT NO.	SHEET NO.	TOTAL SHEETS
472-83469	31	43

Total:
C-64 C.Y.
F-2,083 C.Y.
CF-21 C.Y.

WHITE TAIL/TIPPERARY
STA. 23+50.00 TO STA. 24+50.00
SCALE 1" = 10' VERT.
1" = 10' HORIZ.