


PROJECT NO.	SHEET NO.	TOTAL SHEETS
472-83469	33	43
130	140	150
160		

NOTE BOOK	TEMPERATURE	AREAS CHECKED
NO.		

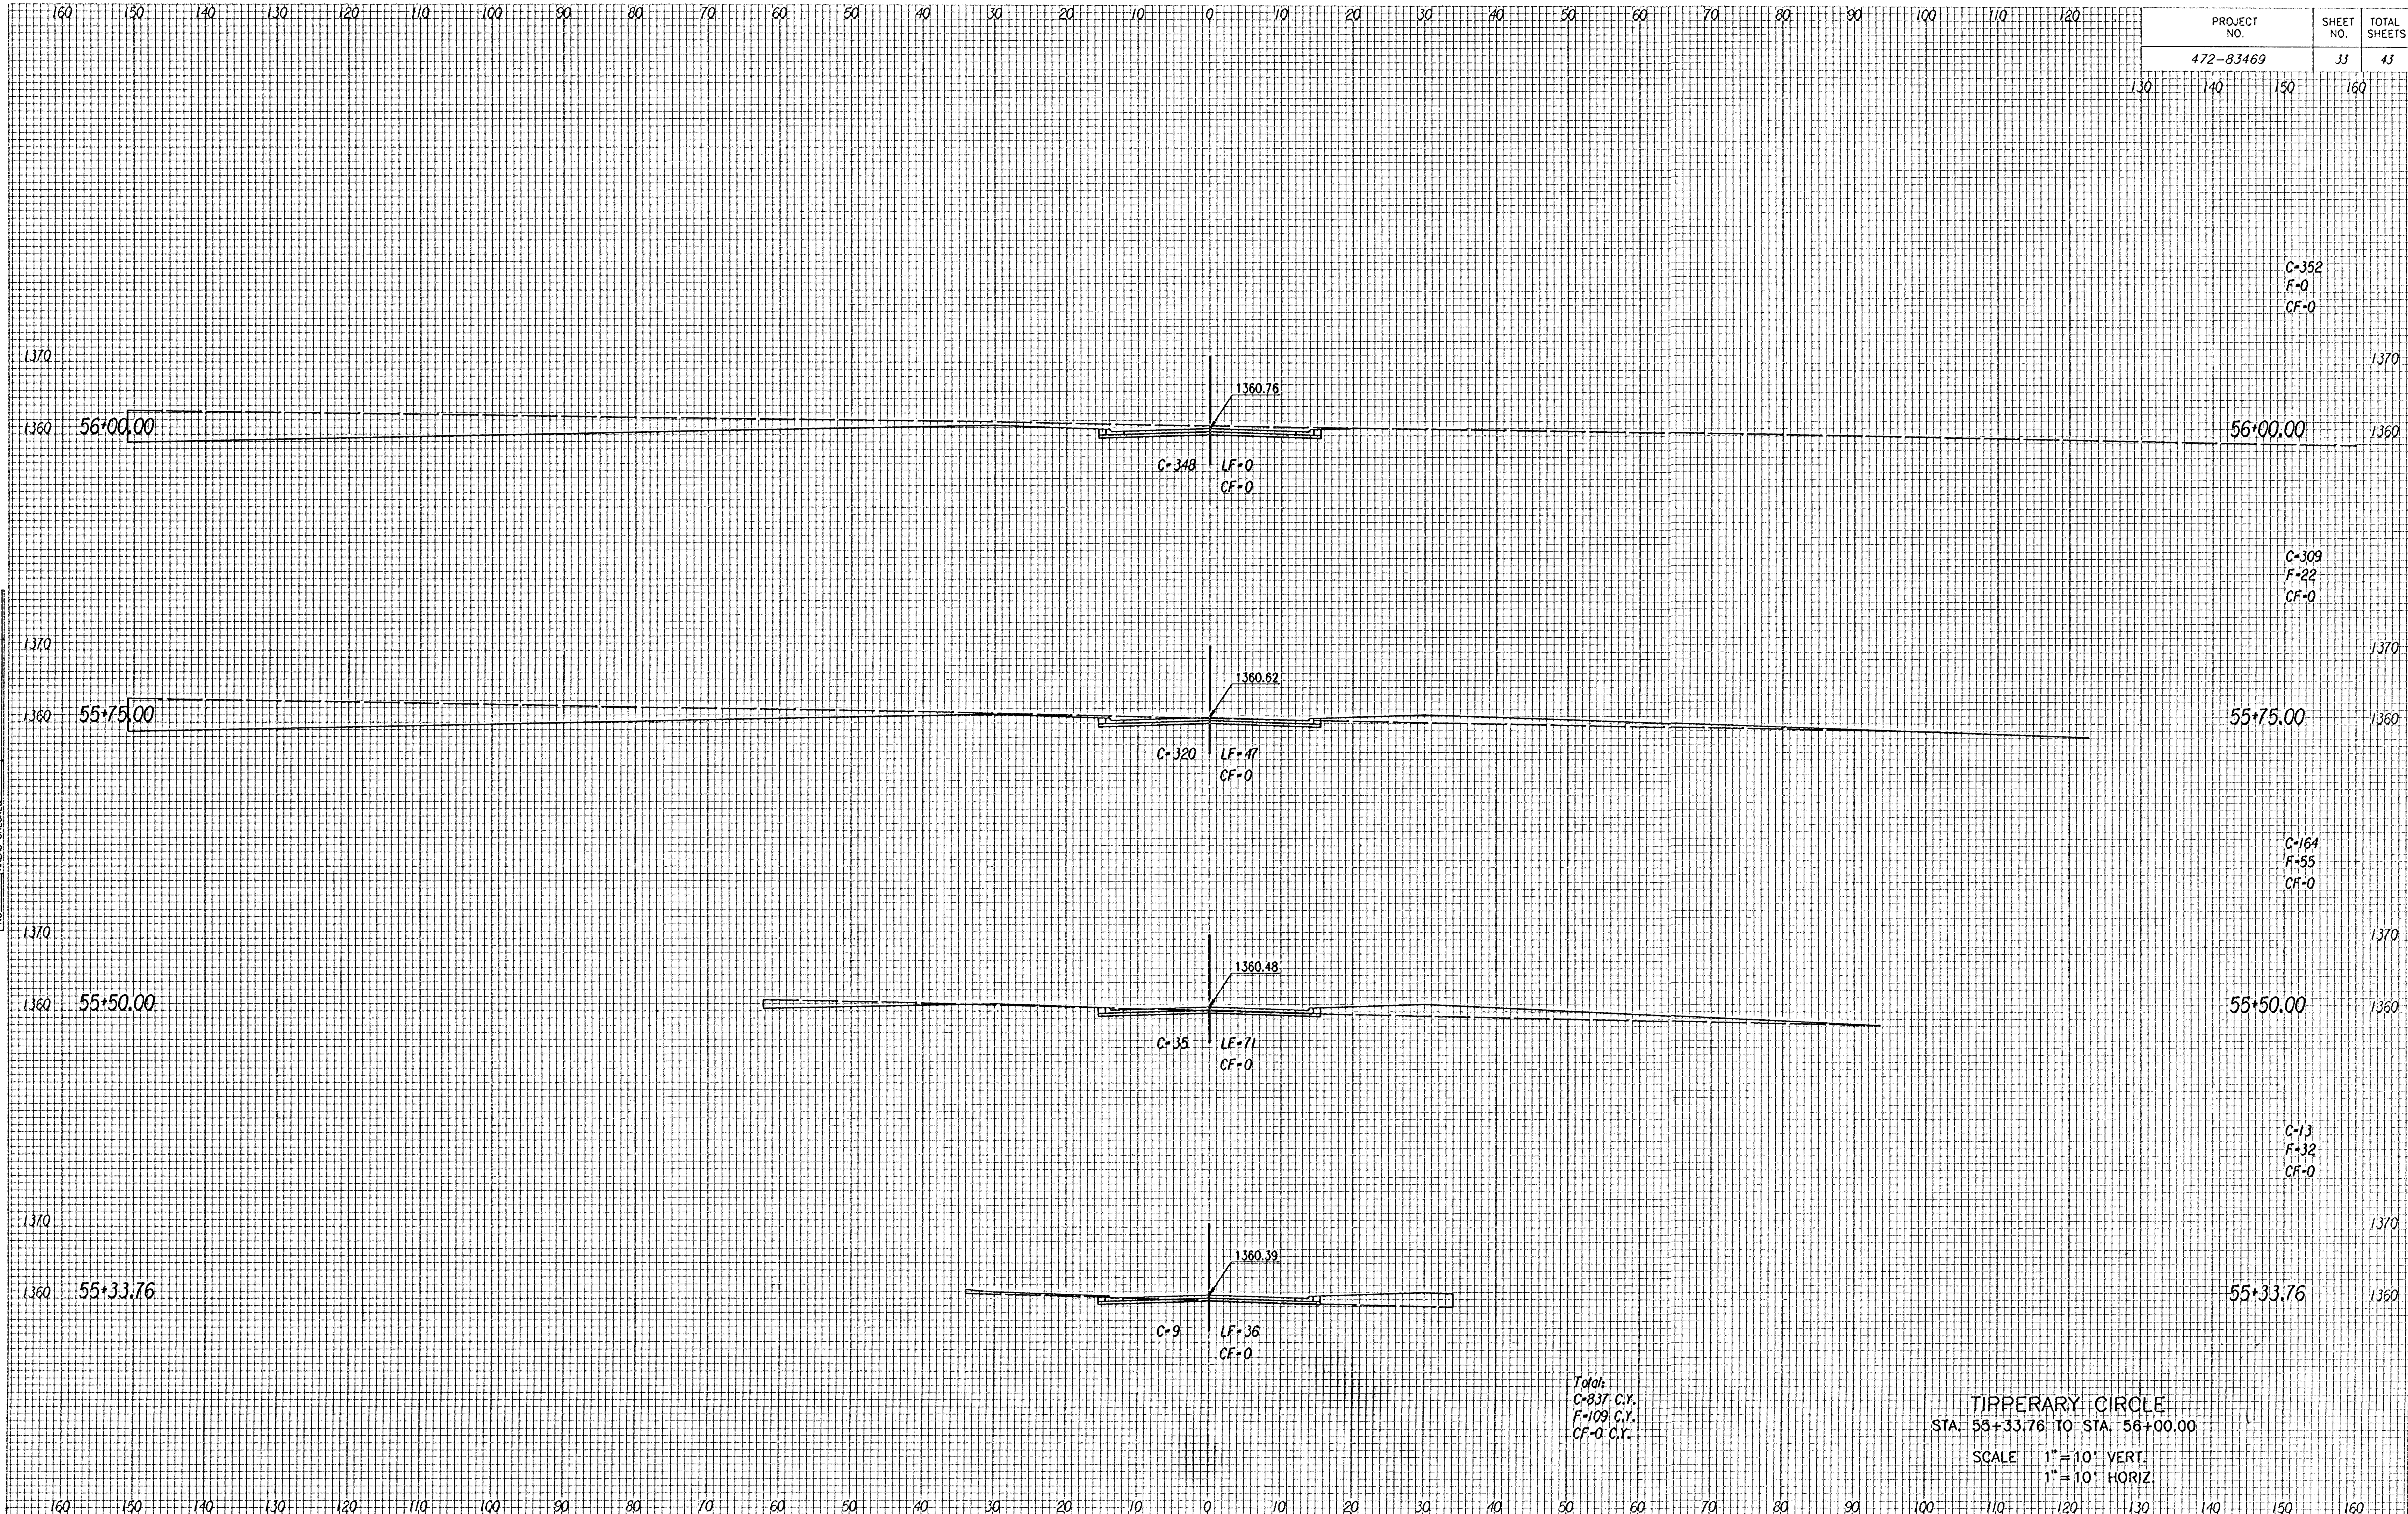

Total:
C-837 C.Y.
F-109 C.Y.
CF-0 C.Y.

TIPPERARY CIRCLE
STA. 55+33.76 TO STA. 56+00.00
SCALE 1" = 10' VERT.
1" = 10' HORIZ.