


PROJECT NO.	SHEET NO.	TOTAL SHEETS
472-83469	34	43
130	140	150
160		

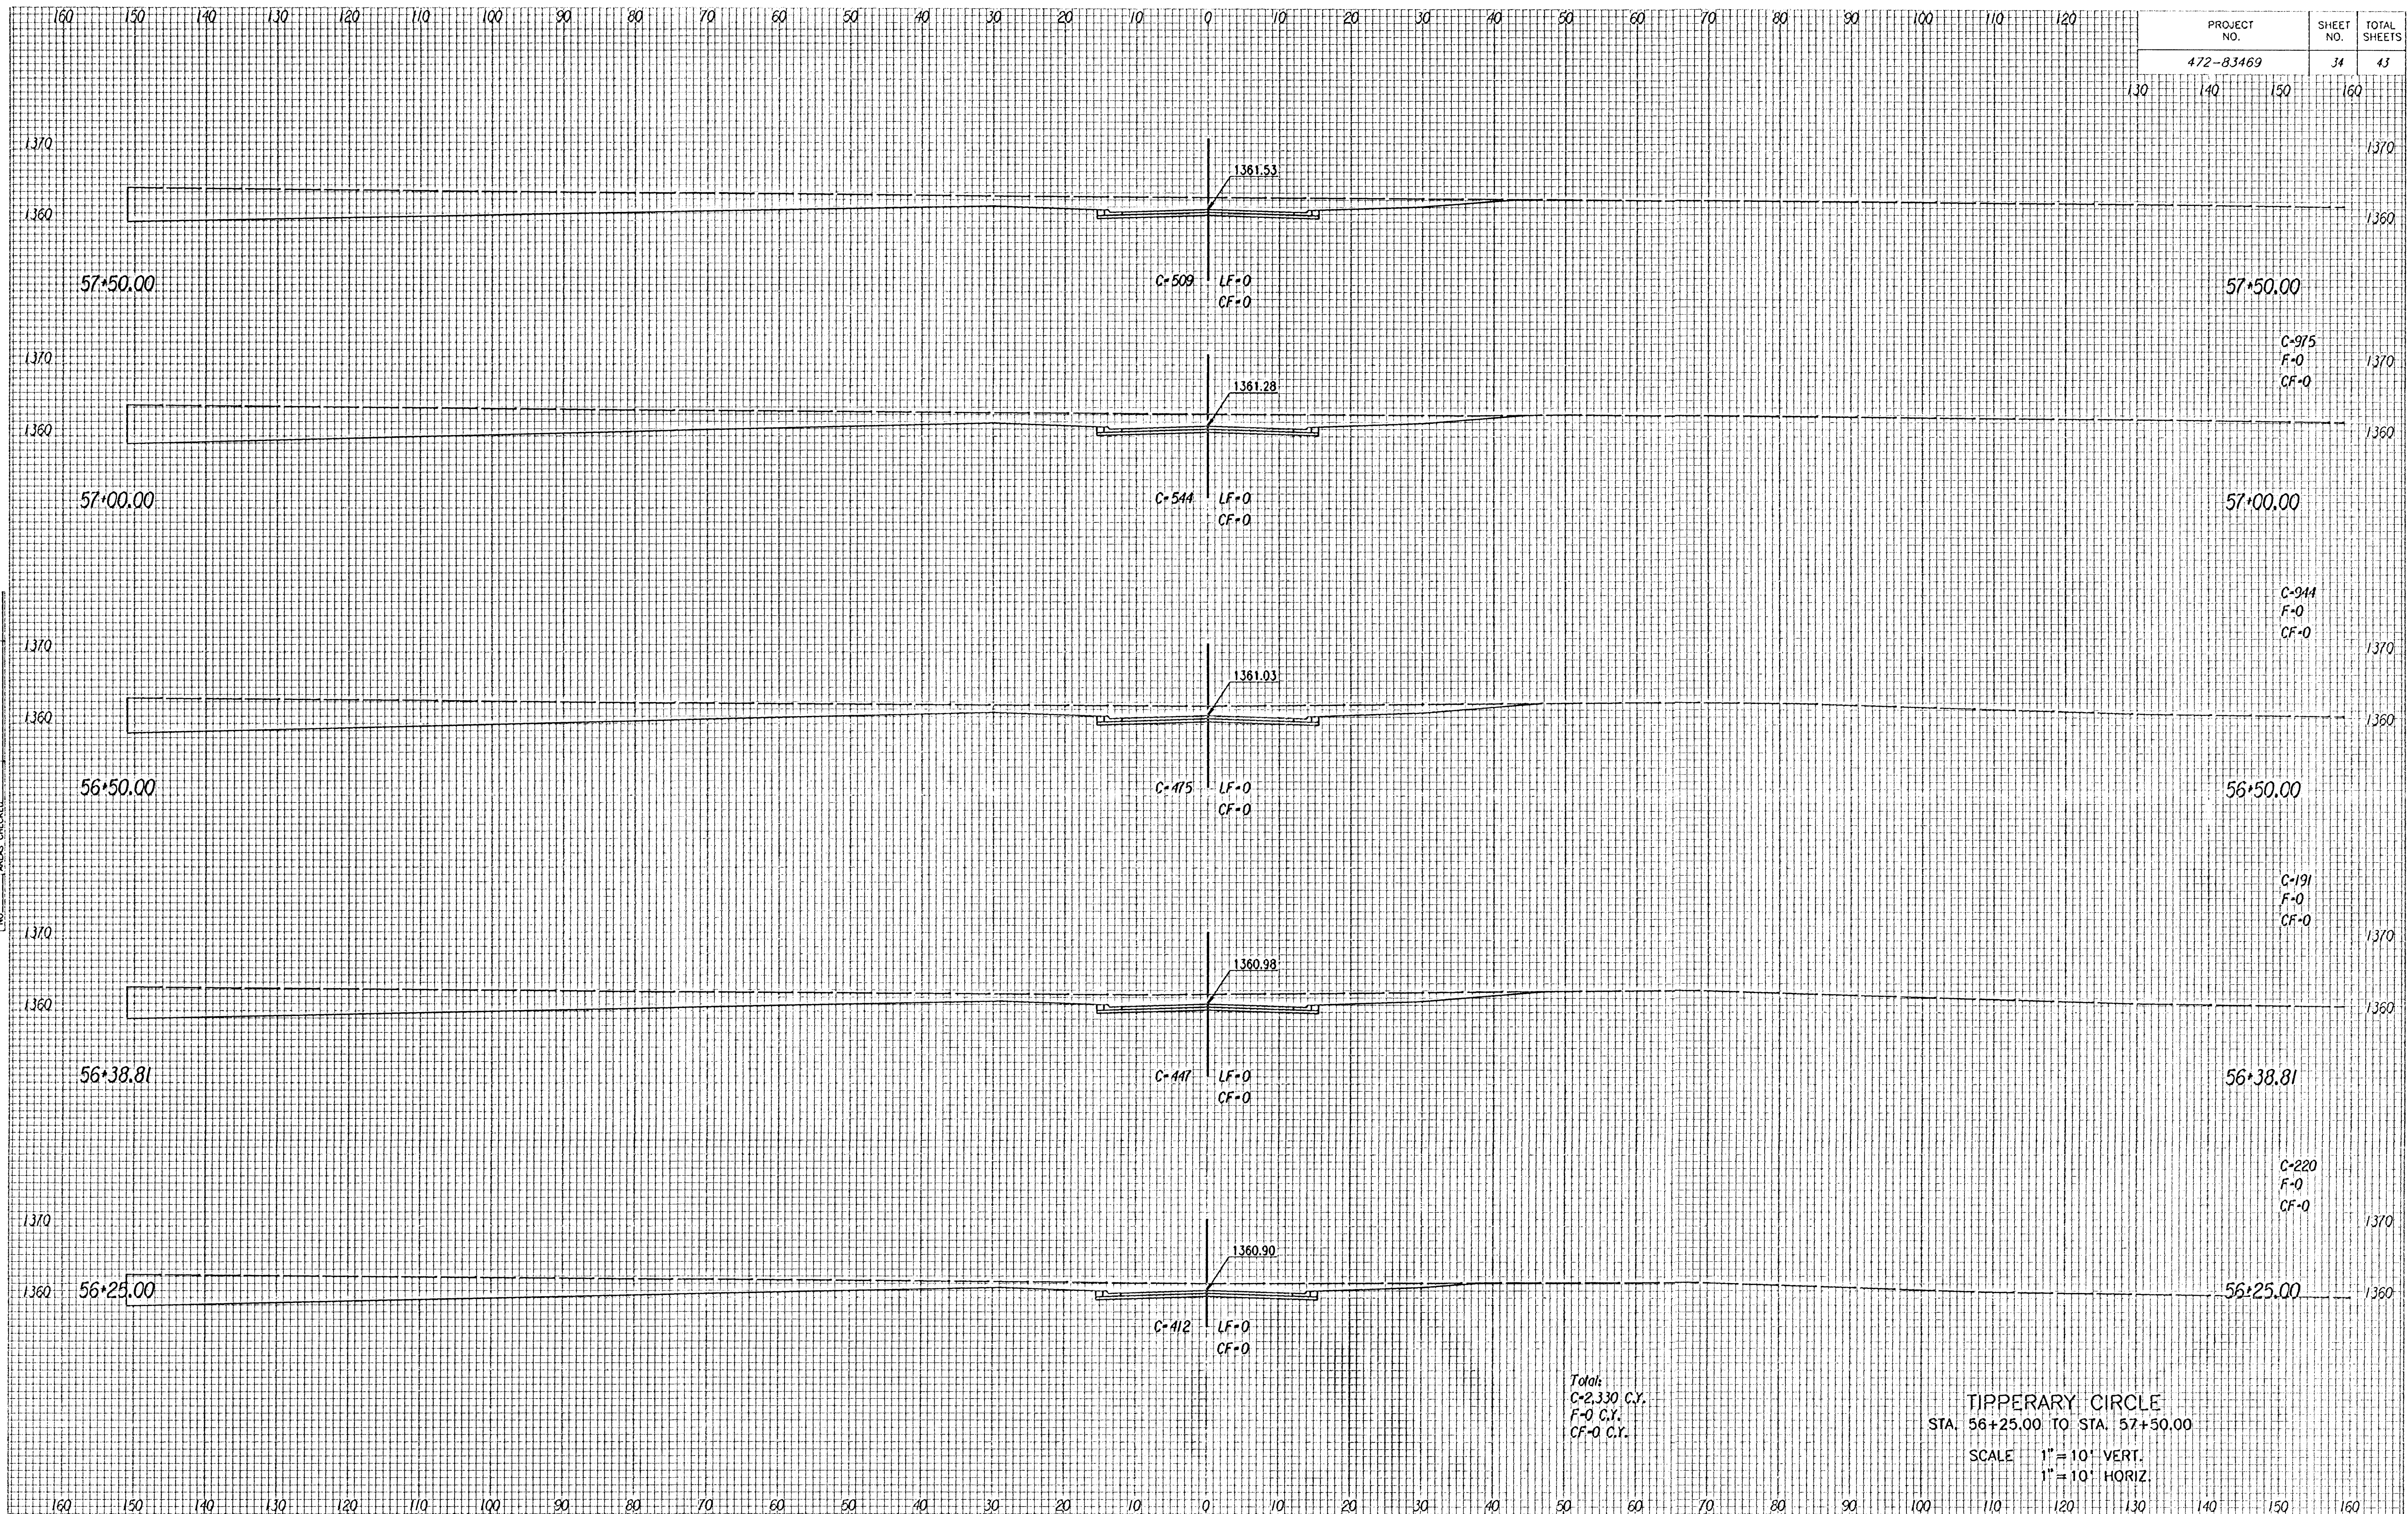

Total:
C=2,330 C.Y.
F=0 C.Y.
CF=0 C.Y.

TIPPERARY CIRCLE
STA. 56+25.00 TO STA. 57+50.00
SCALE 1" = 10' VERT.
1" = 10' HORIZ.

NOTE BOOK	TEMPLATE
NO.	AREA CHECKED