


PROJECT NO.	SHEET NO.	TOTAL SHEETS
472-83469	35	43

NOTE BOOK	TEMPLATE	AREAS	CHECKED
NO.			

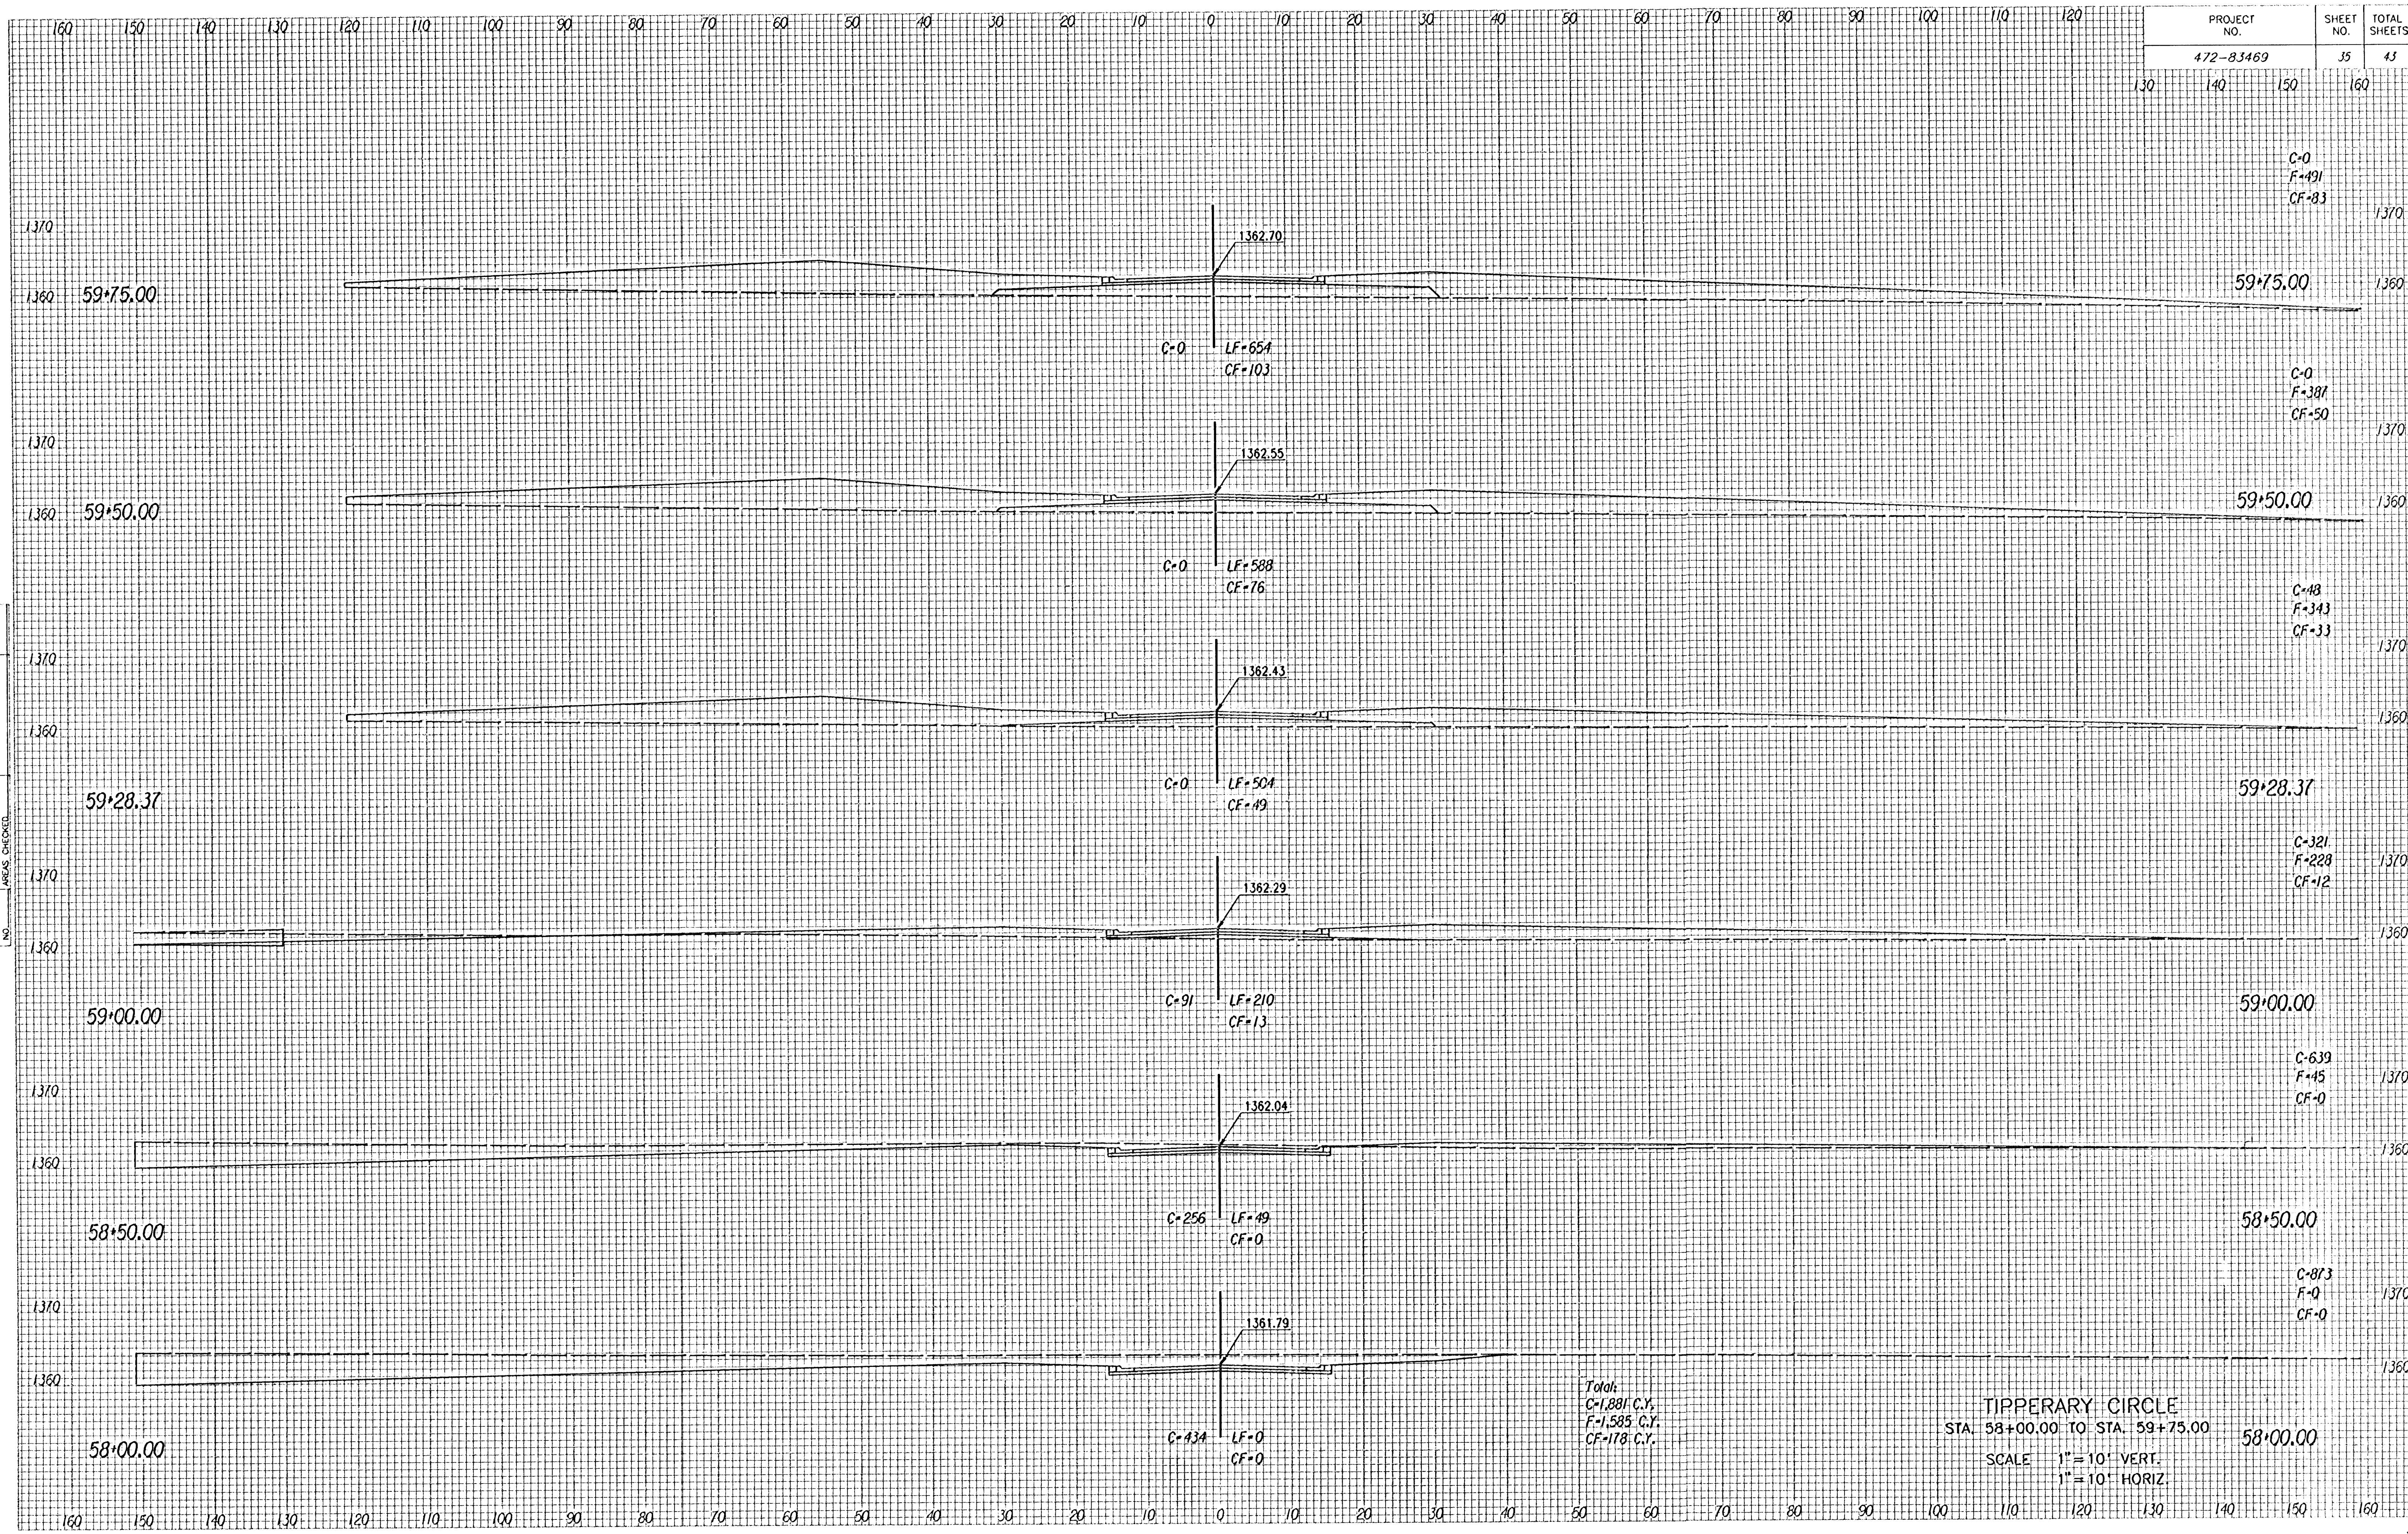

TIPPERARY CIRCLE
 STA. 58+00.00 TO STA. 59+75.00
 SCALE 1" = 10' VERT.
 1" = 10' HORIZ.