


PROJECT NO.	SHEET NO.	TOTAL SHEETS
472-83469	38	43

NOTE BOOK	TEMPLATE	AREAS CHECKED

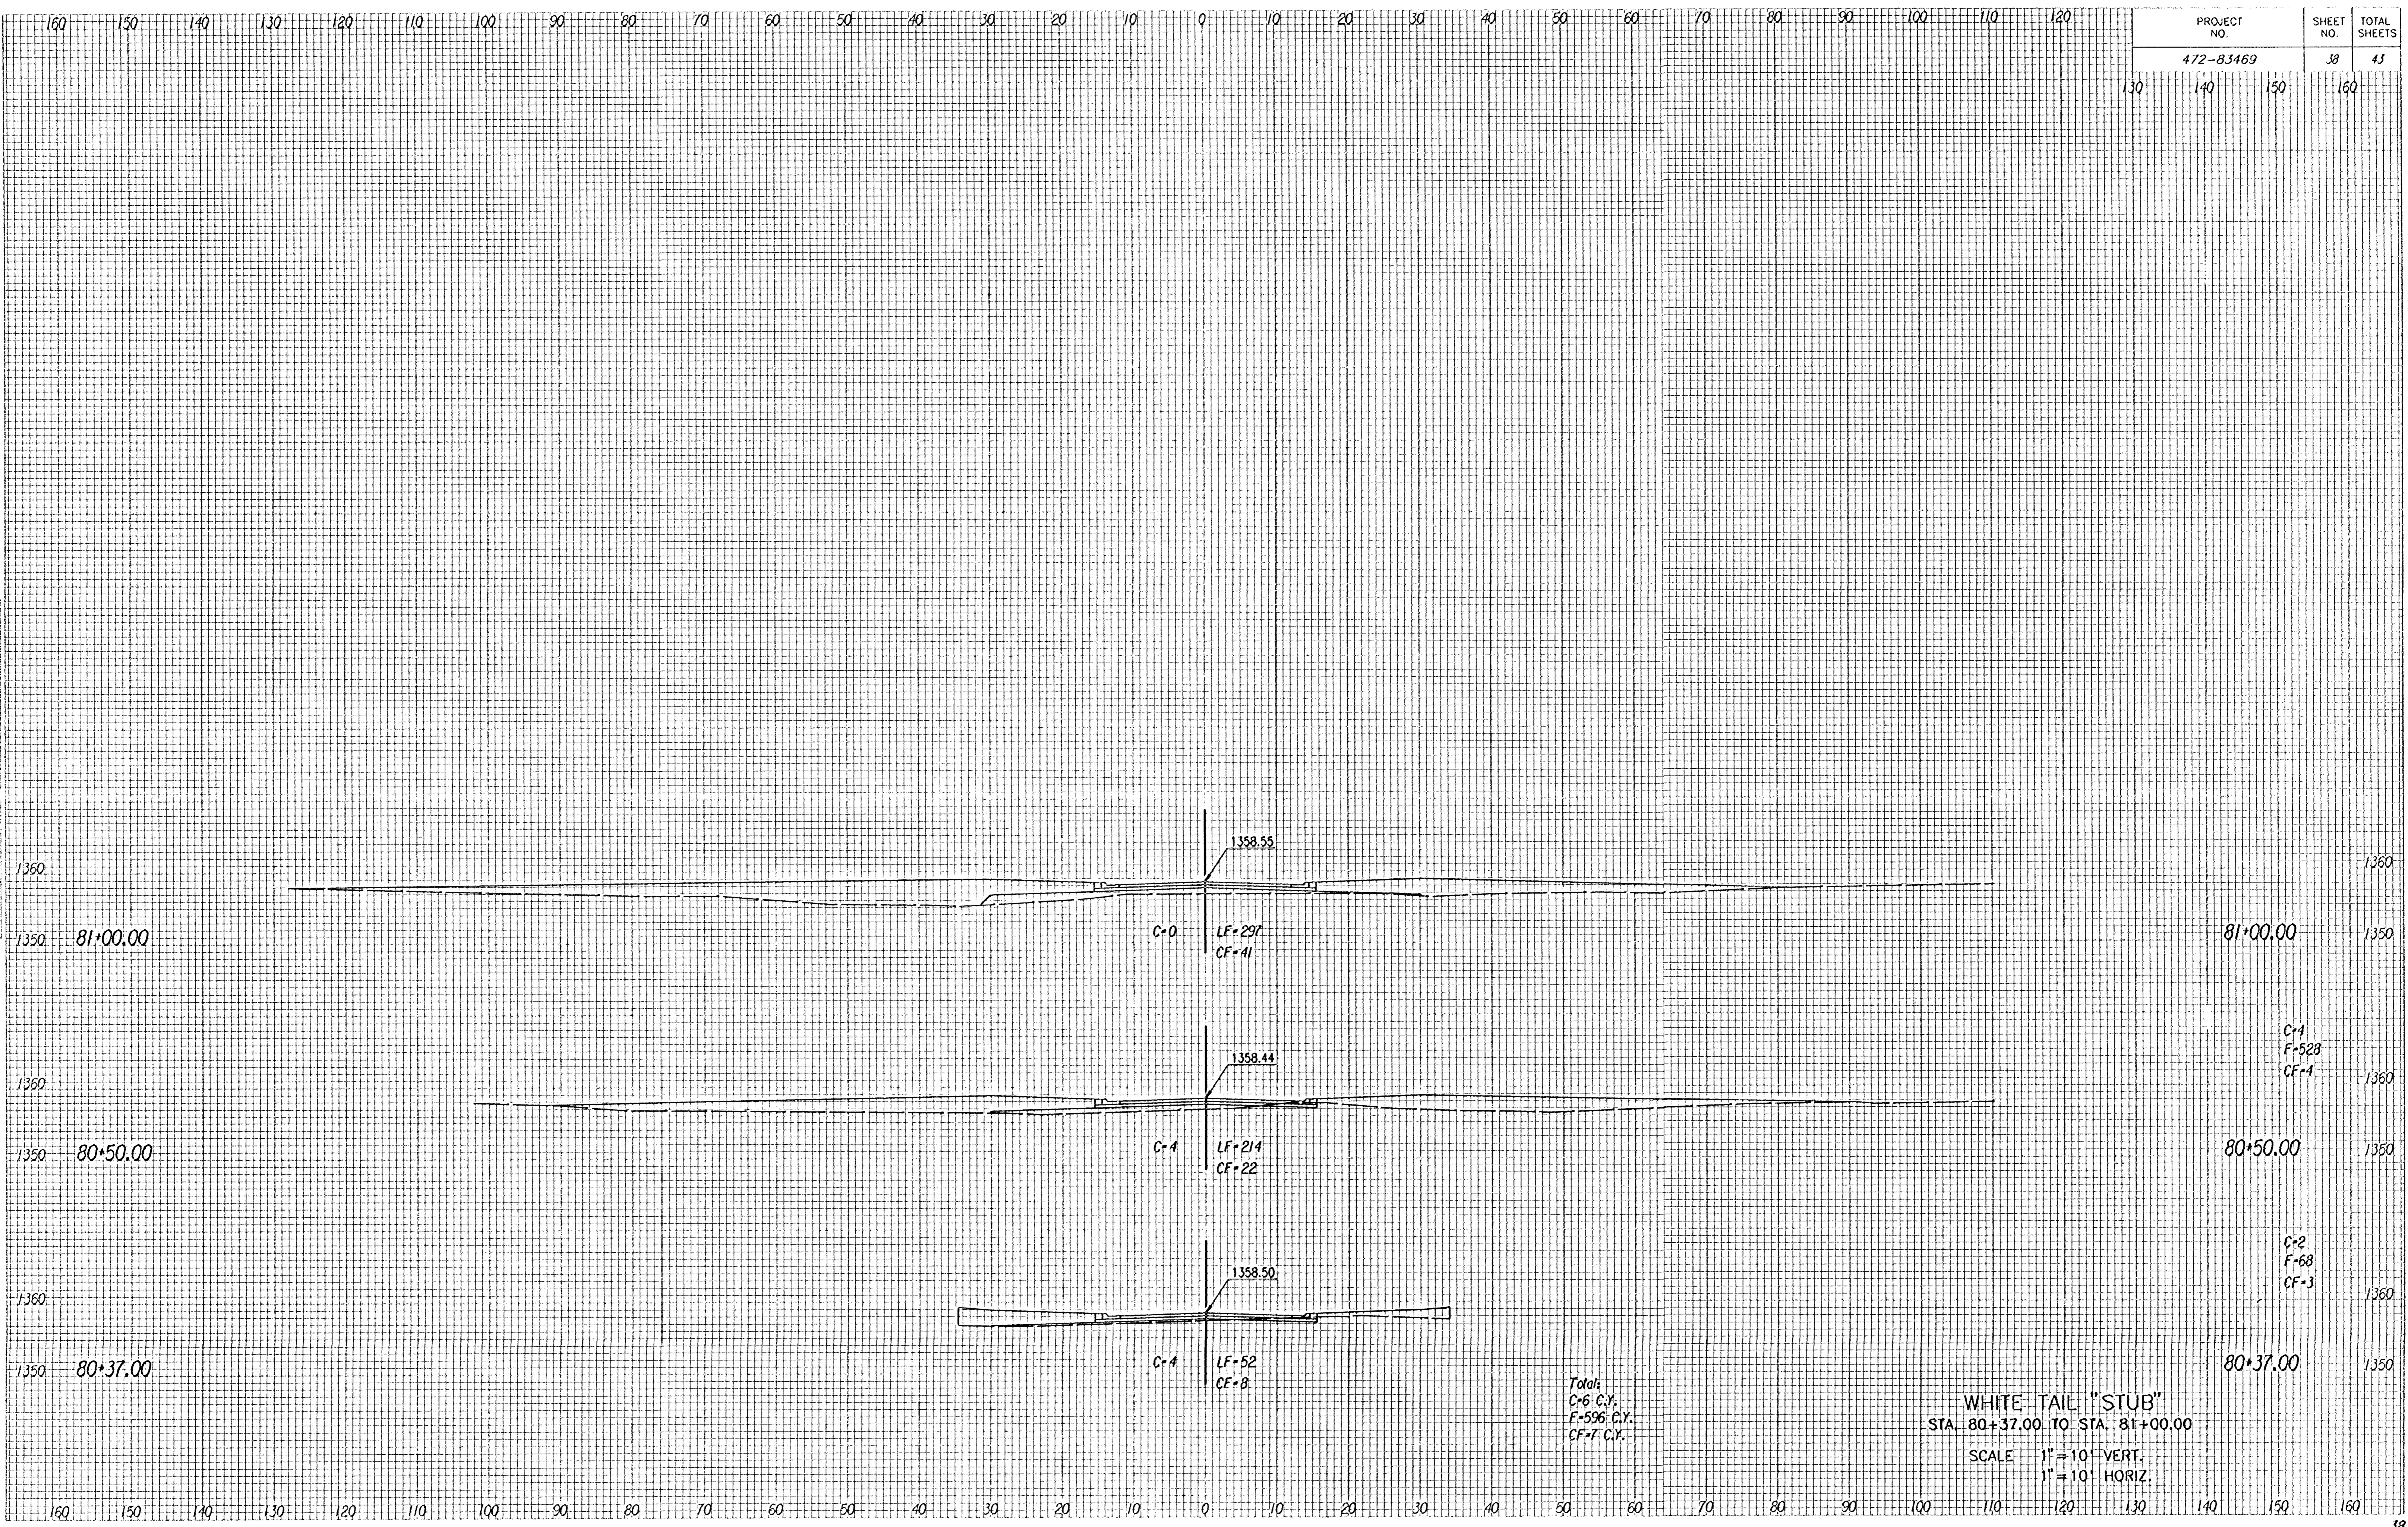

WHITE TAIL "STUB"
 STA. 80+37.00 TO STA. 81+00.00
 SCALE 1" = 10' VERT.
 1" = 10' HORIZ.