


PROJECT NO.	SHEET NO.	TOTAL SHEETS
472-83469	39	43

NOTE BOOK	TEMPLATE	AREAS CHECKED
NO		

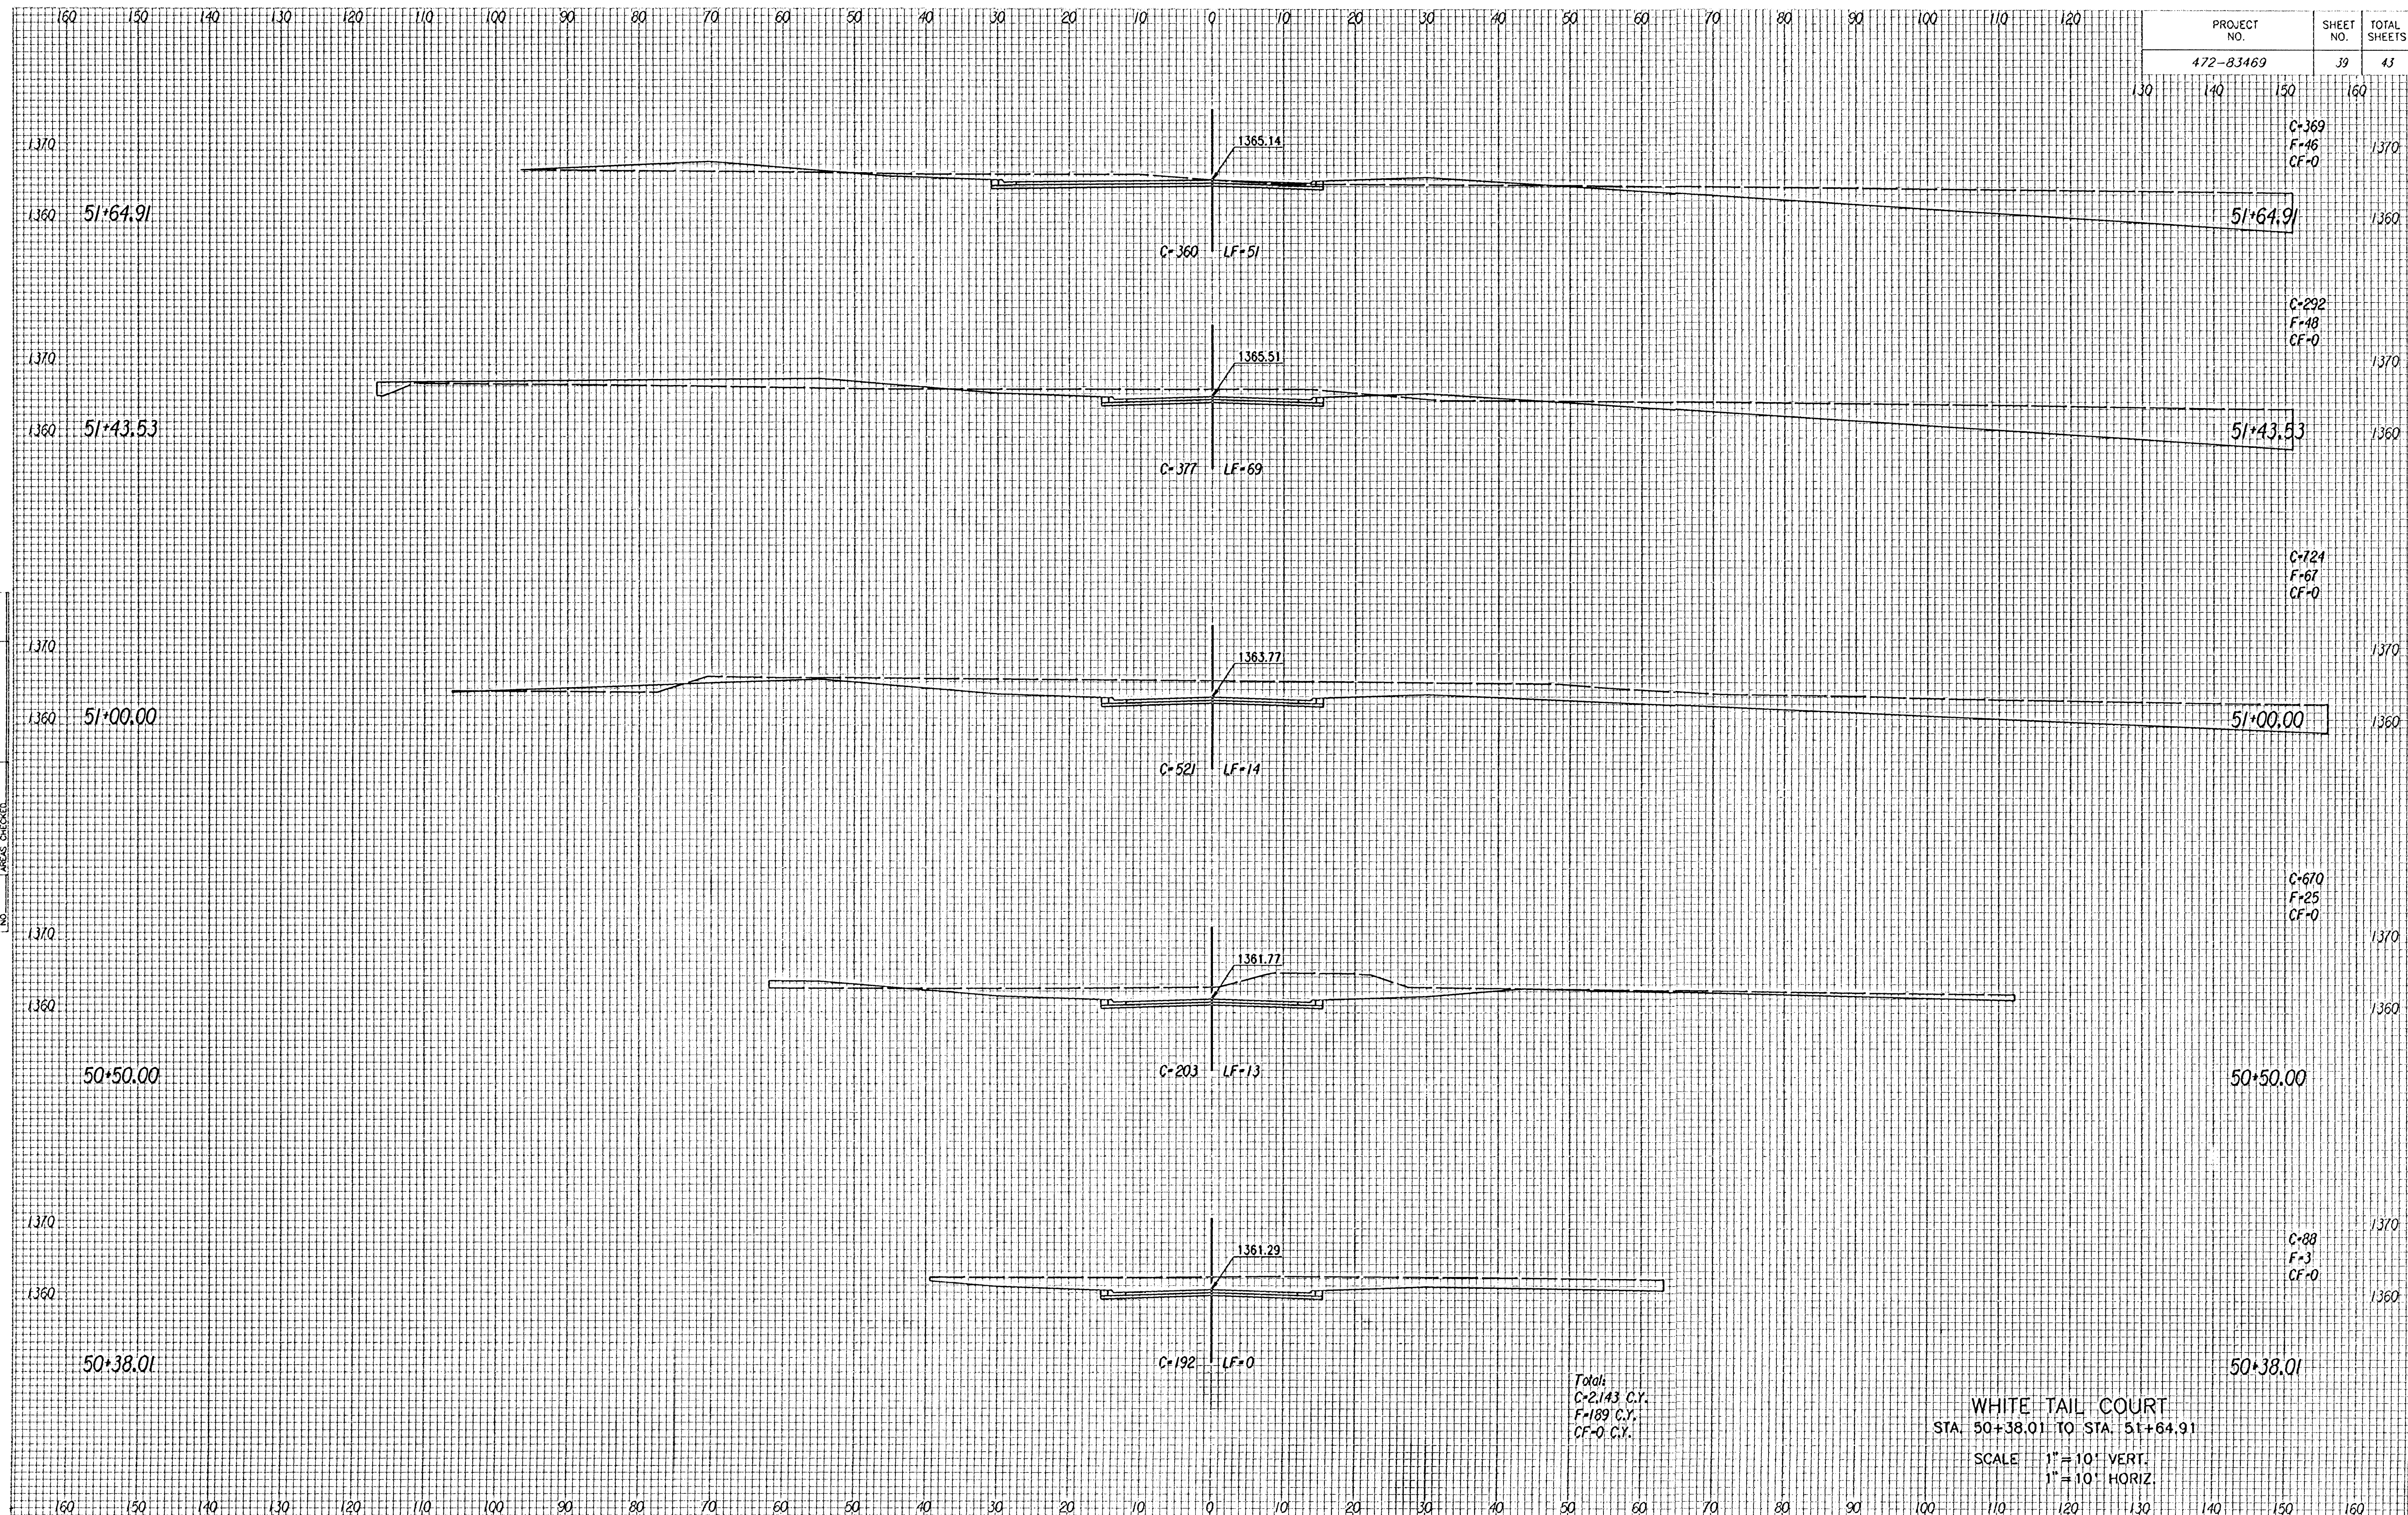

WHITE TAIL COURT
STA. 50+38.01 TO STA. 51+64.91
SCALE 1" = 10' VERT.
1" = 10' HORIZ.