


| PROJECT NO. | SHEET NO. | TOTAL SHEETS |
|-------------|-----------|--------------|
| 472-83469   | 42        | 43           |

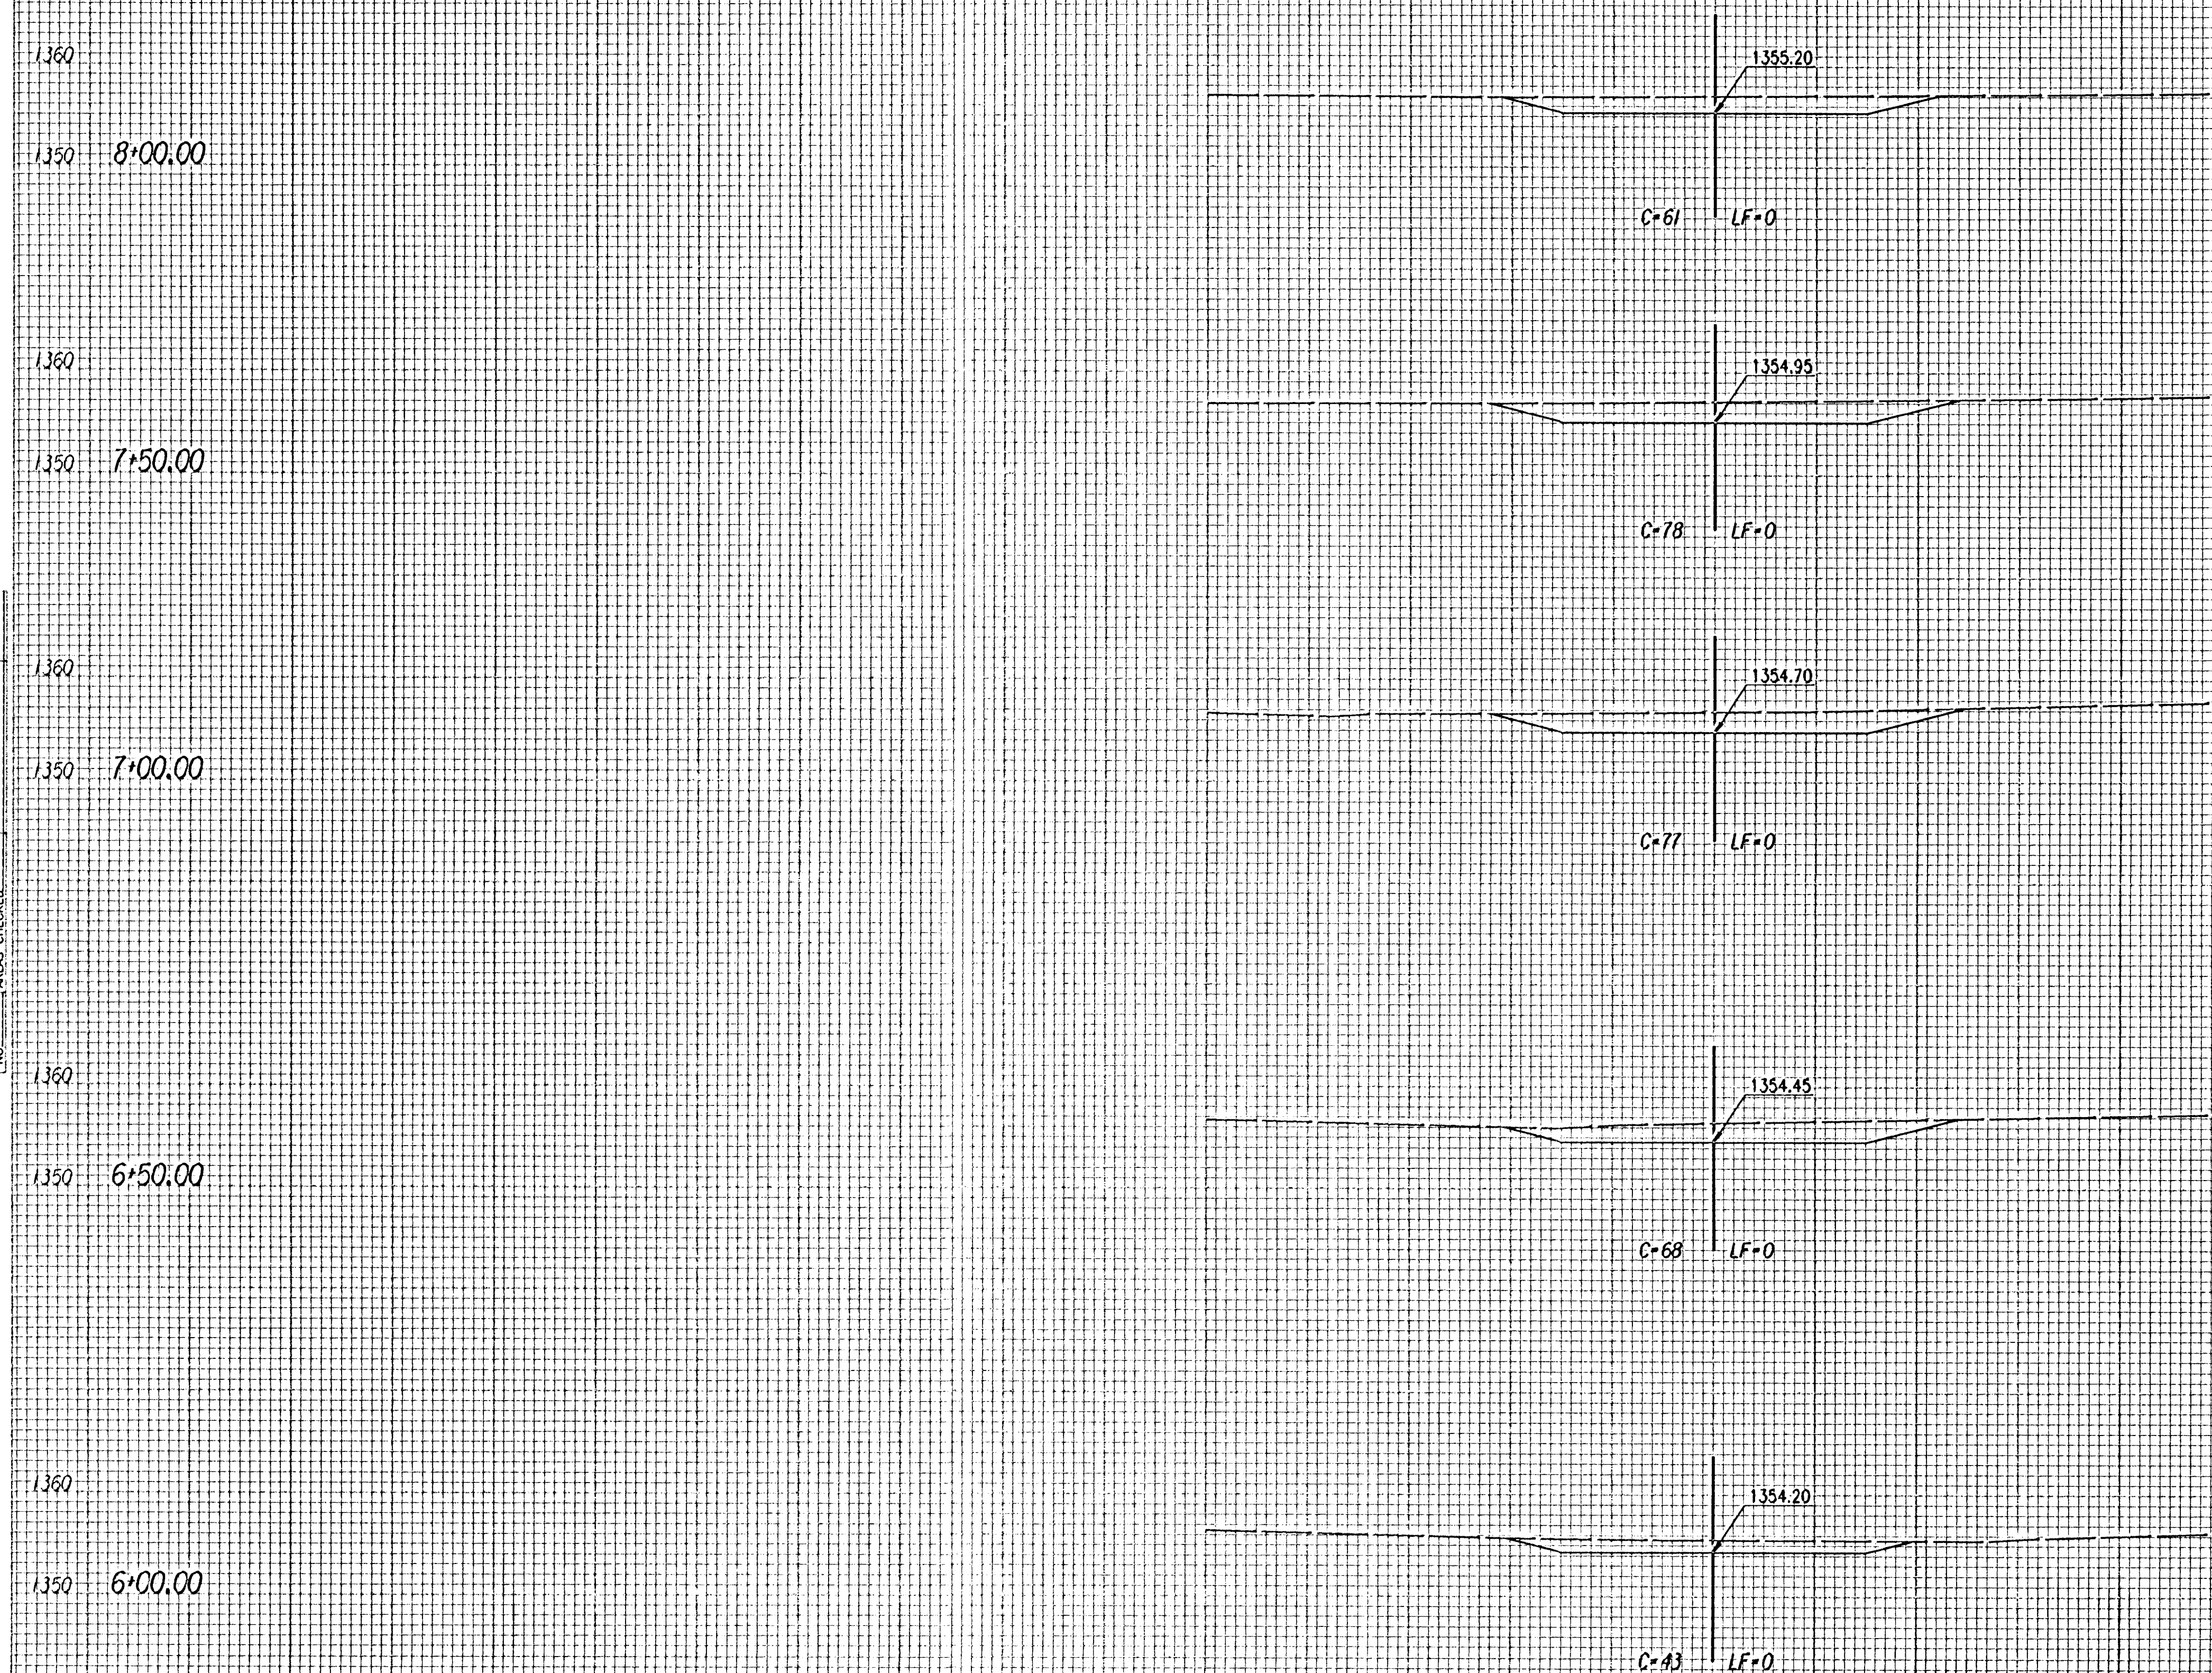

Total:  
C-618 C.Y.  
F-0 C.Y.  
CF-0 C.Y.

CHANNEL  
STA. 6+00.00 TO STA. 8+00.00  
SCALE 1" = 10' VERT.  
1" = 10' HORIZ.

|           |               |  |
|-----------|---------------|--|
| NOTE BOOK | TEMPLATE      |  |
|           | AREAS         |  |
|           | AREAS CHECKED |  |